
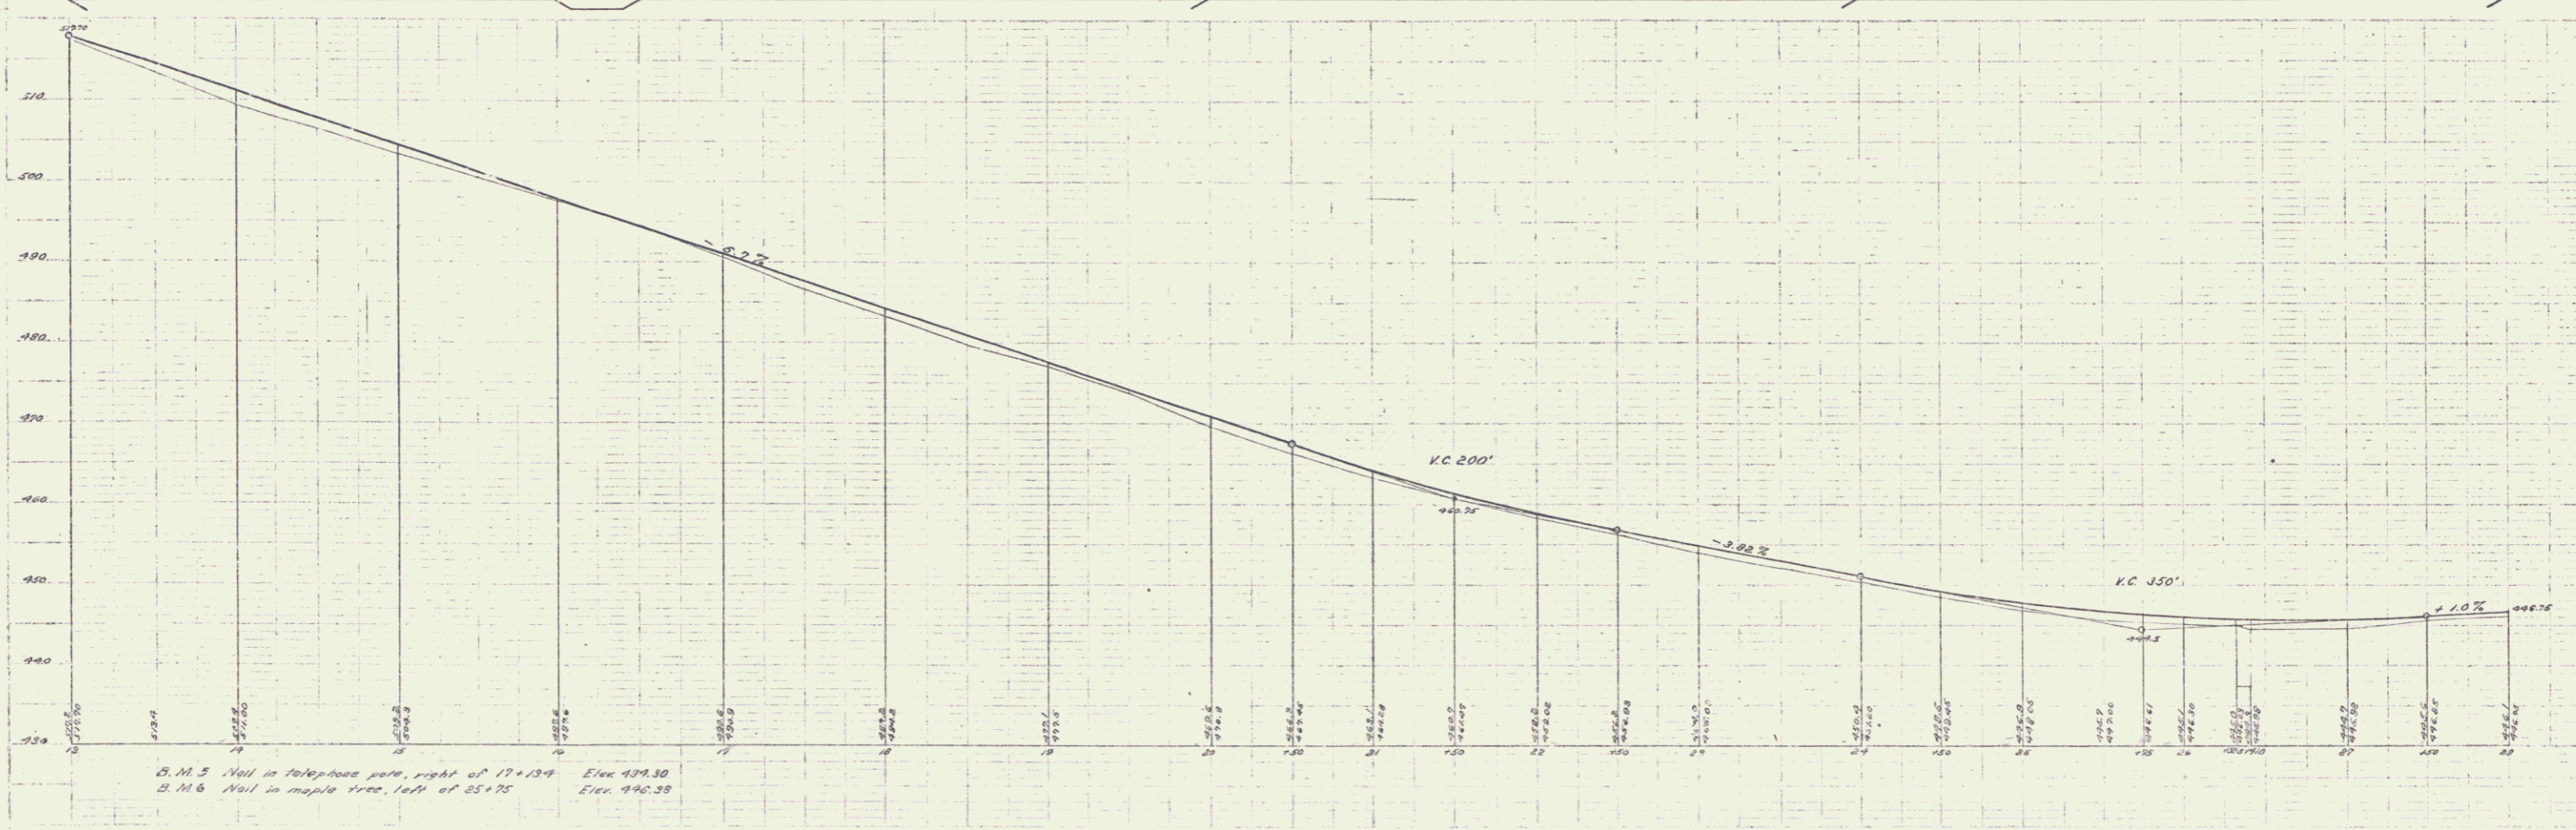


GUARD RAIL REQUIRED
 ON LEFT
 Sta. 25+50 - 26+30 Length 40 ft.
 " 26+44 - 26+60 " 16 "
 ON RIGHT
 " 25+90 - 26+30 " 40 "
 " 26+44 - 27+00 " 56 "
 TOTAL THIS SHEET 152 ft.

NEW CULVERTS REQUIRED
 Driveway culvert Sta. 19+22, 16" Corr. I.P. 12 ft.
 1-26-5 Concrete 1.5 cu. yds.
 Driveway culvert Sta. 20+17, 16" Corr. I.P. 12 ft.
 1-26-5 Concrete 1.5 cu. yds.

SUB BASE REQUIRED
 Sta 13+00 to Sta. 26+31 Length 1331 ft.
 " 26+93 " " 28+00 " 151 "
 TOTAL THIS SHEET 1488 ft.

FD. ROAD DIST. NO.	STATE	FD. AID PROJ. NO.	FISCAL YEAR	SHEET NO.	TOTAL SHEETS
9	VT	26	1937	4	53

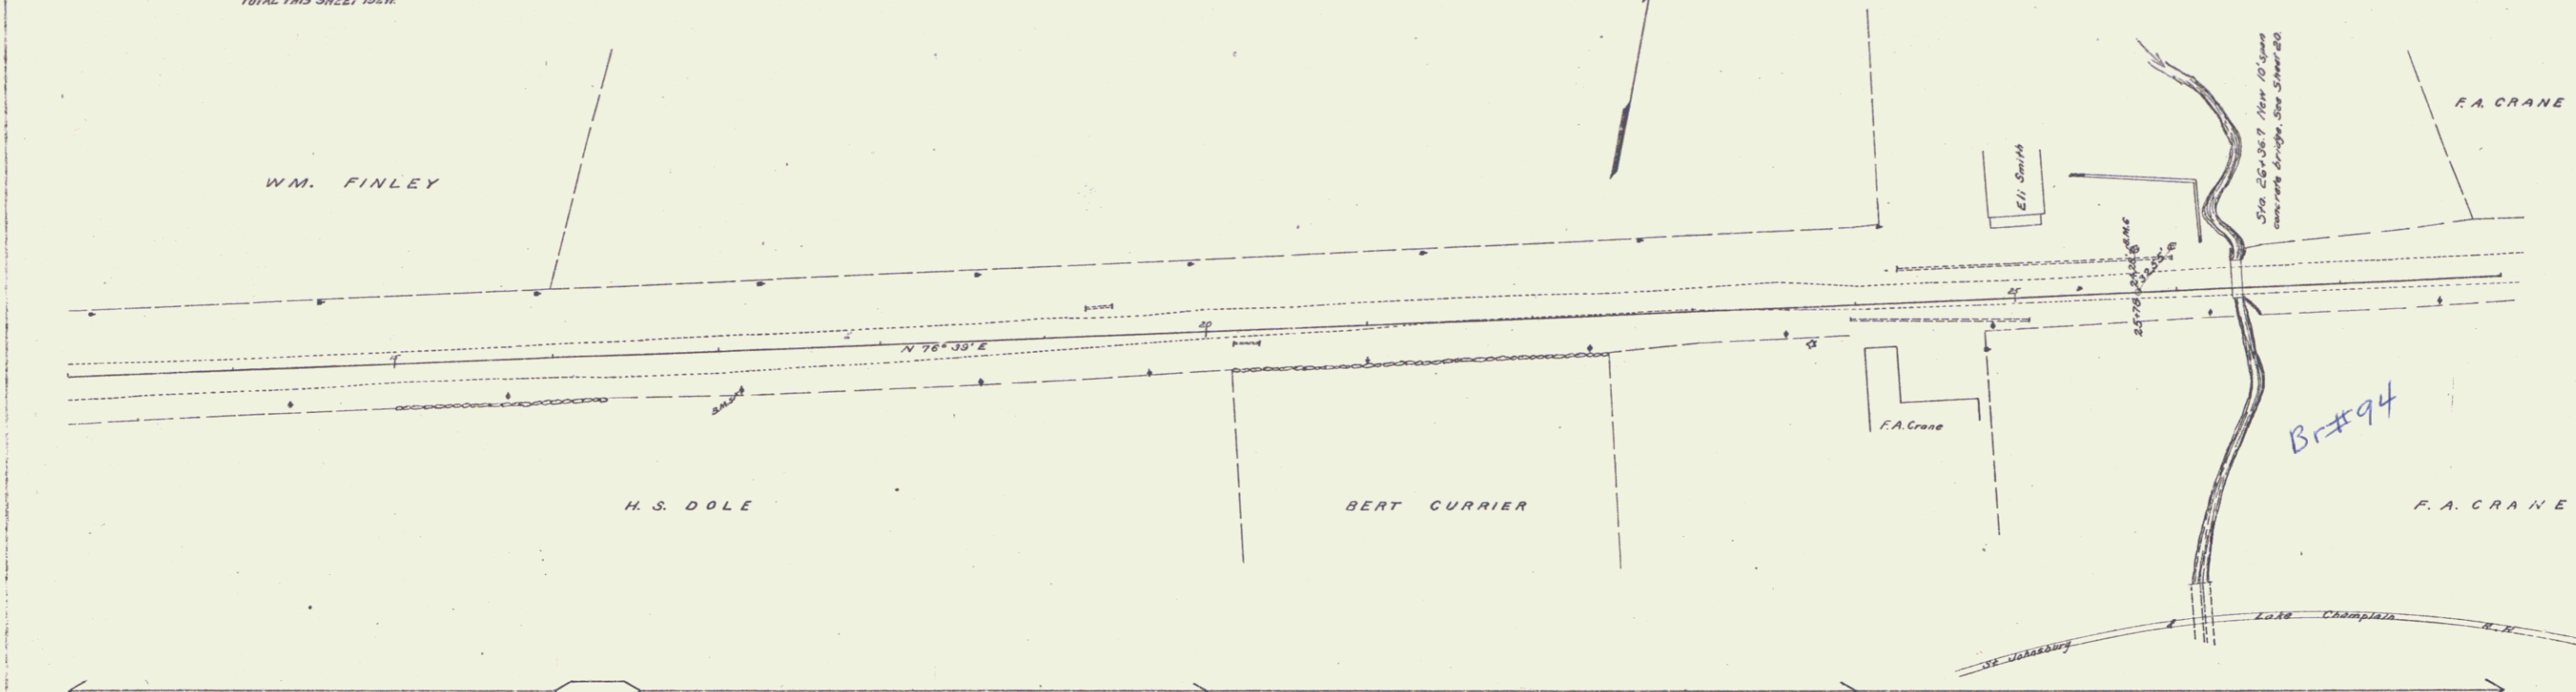

Scale 1" = 40' H.D. Filed
 1/23/37