



**GUARD RAIL REQUIRED**  
 ON LEFT  
 Sta 232+73 to 232+97 Length 24 ft  
 • 232+35 - 232+59 • 24 •  
 ON RIGHT  
 Sta 232+40 to 233+36 Length 96 ft  
 • 232+35 - 232+59 • 24 •  
 TOTAL THIS SHEET 168 •

**CULVERT REPAIRS REQUIRED**  
 Sta 232+89.6 Extend 2'-3" x 1'-6" stone culvert 3.0 ft  
 1 - 2'-4" Concrete 1.0 cu yds  
 1 - 2'-5" Concrete 3.0 cu yds

**NEW CULVERTS REQUIRED**  
 Sta 238+47.5 18" Corr Iron Pipe 30 ft  
 1 - 2'-5" Concrete 1.5 cu yds

**SUB BASE REQUIRED**  
 Sta 235+00 to 236+50 Length 150 ft  
 • 234+30 - 241+00 • 150 •  
 TOTAL THIS SHEET 300 •

PER ANNUAL DIST. NO.	STATE	NO. OF PROJ. NO.	YEAR	TOTAL NO. SHEETS
3	VT	26	1981	18

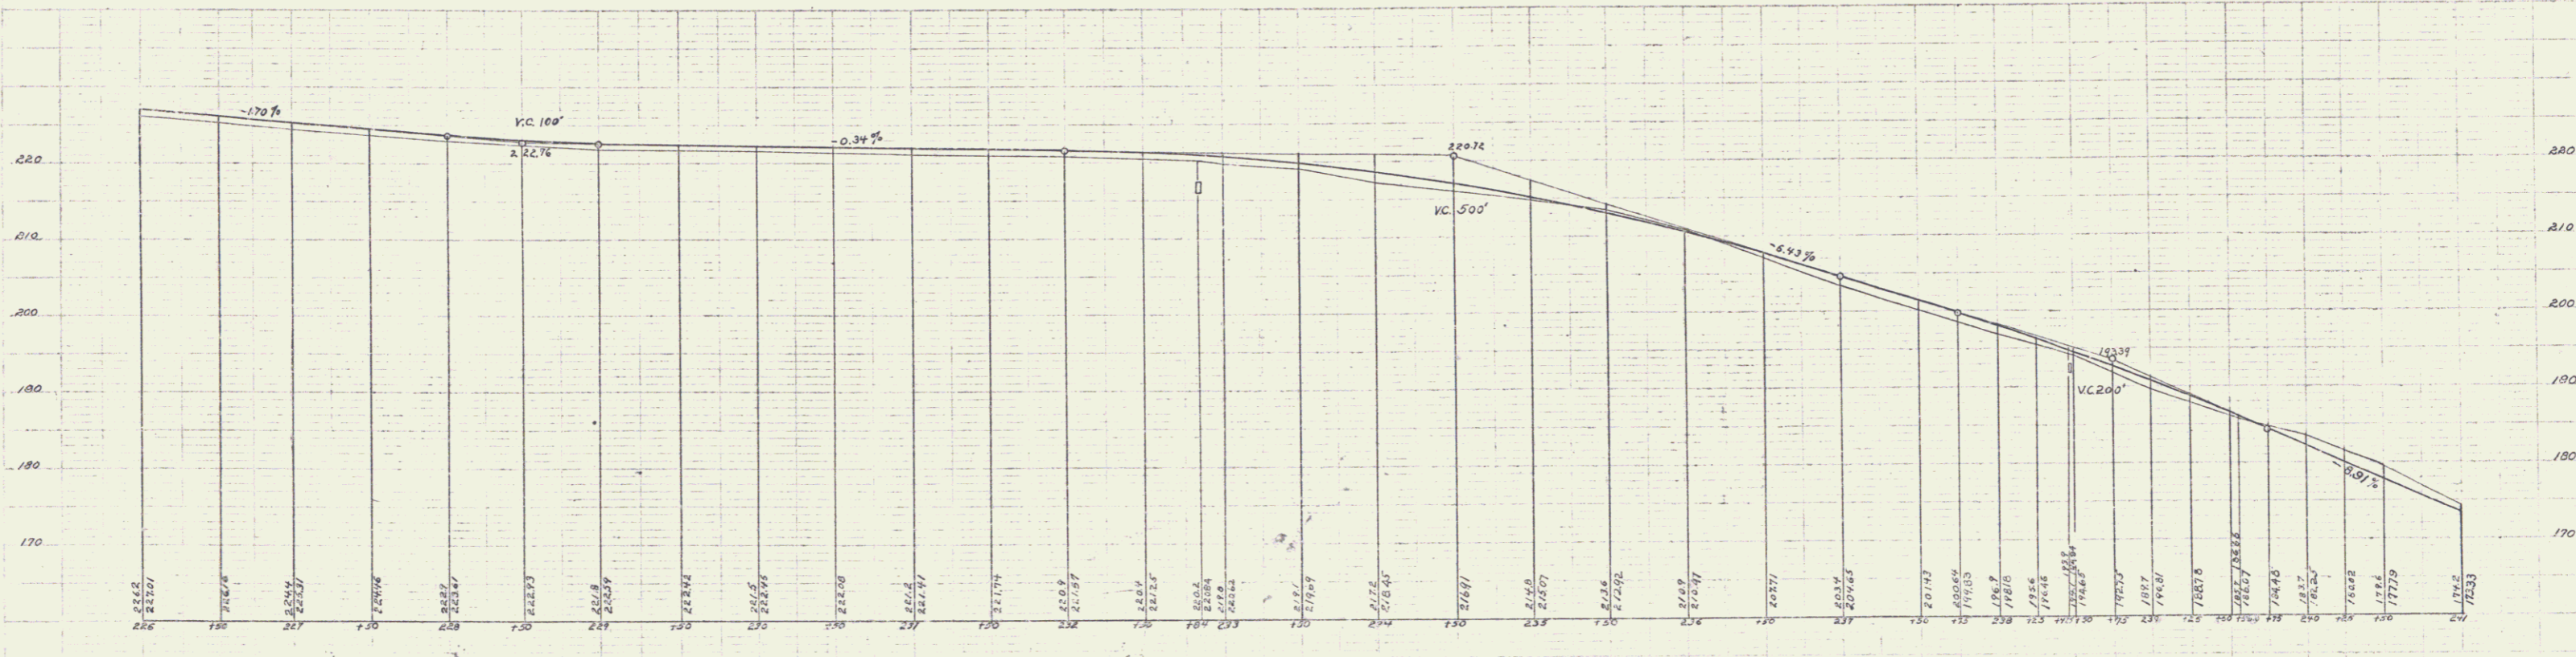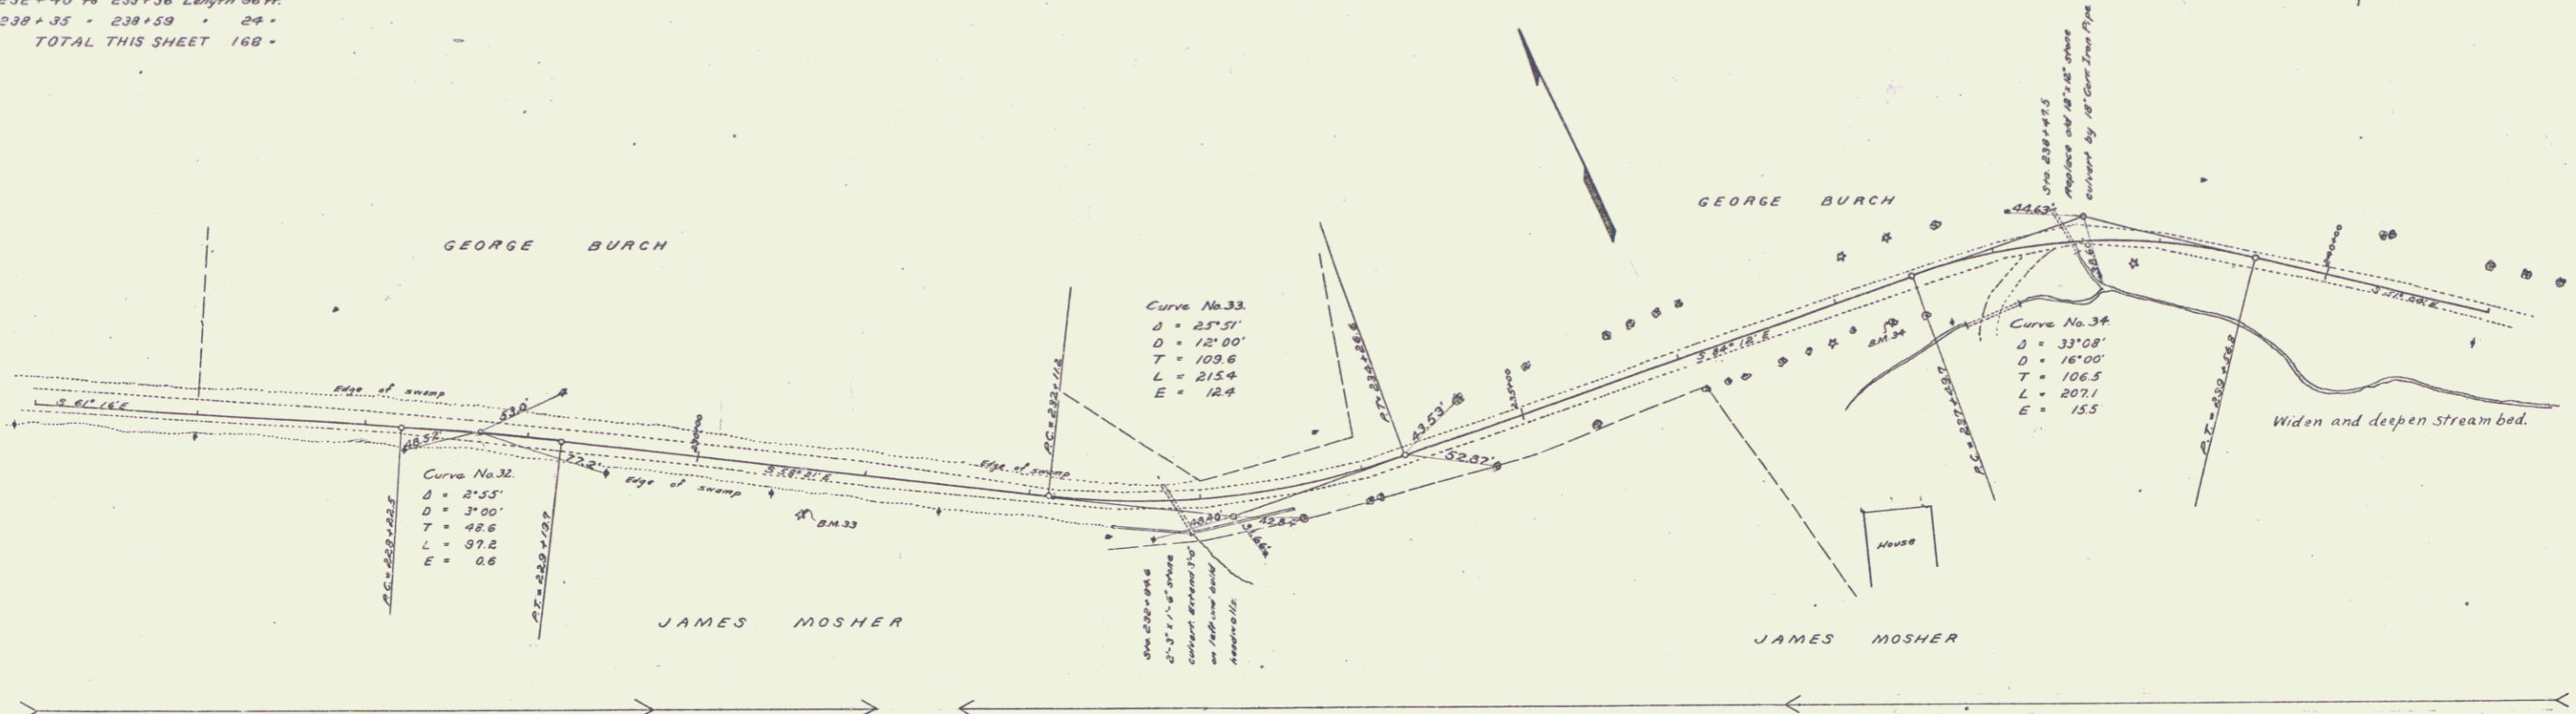

B.M. 33 Spike in 12" spruce tree right of sta 230+54 Elev=221.23  
 B.M. 34 Spike in 10" Yamacra tree right of sta 237+20 Elev=202.80

Checked by [Signature] 10/27/81