


TOWN OF PITTSFORD
 Project Pittsford Mills
 Pin # 99R702
 Route VT3
 Date 5/1/1939

(To Be Returned To R.O.W. Division)
 Copy of VT-3
 PREPARATION
 HIGHWAY DIVISION
 R.O.W.M. H.I.T.E.

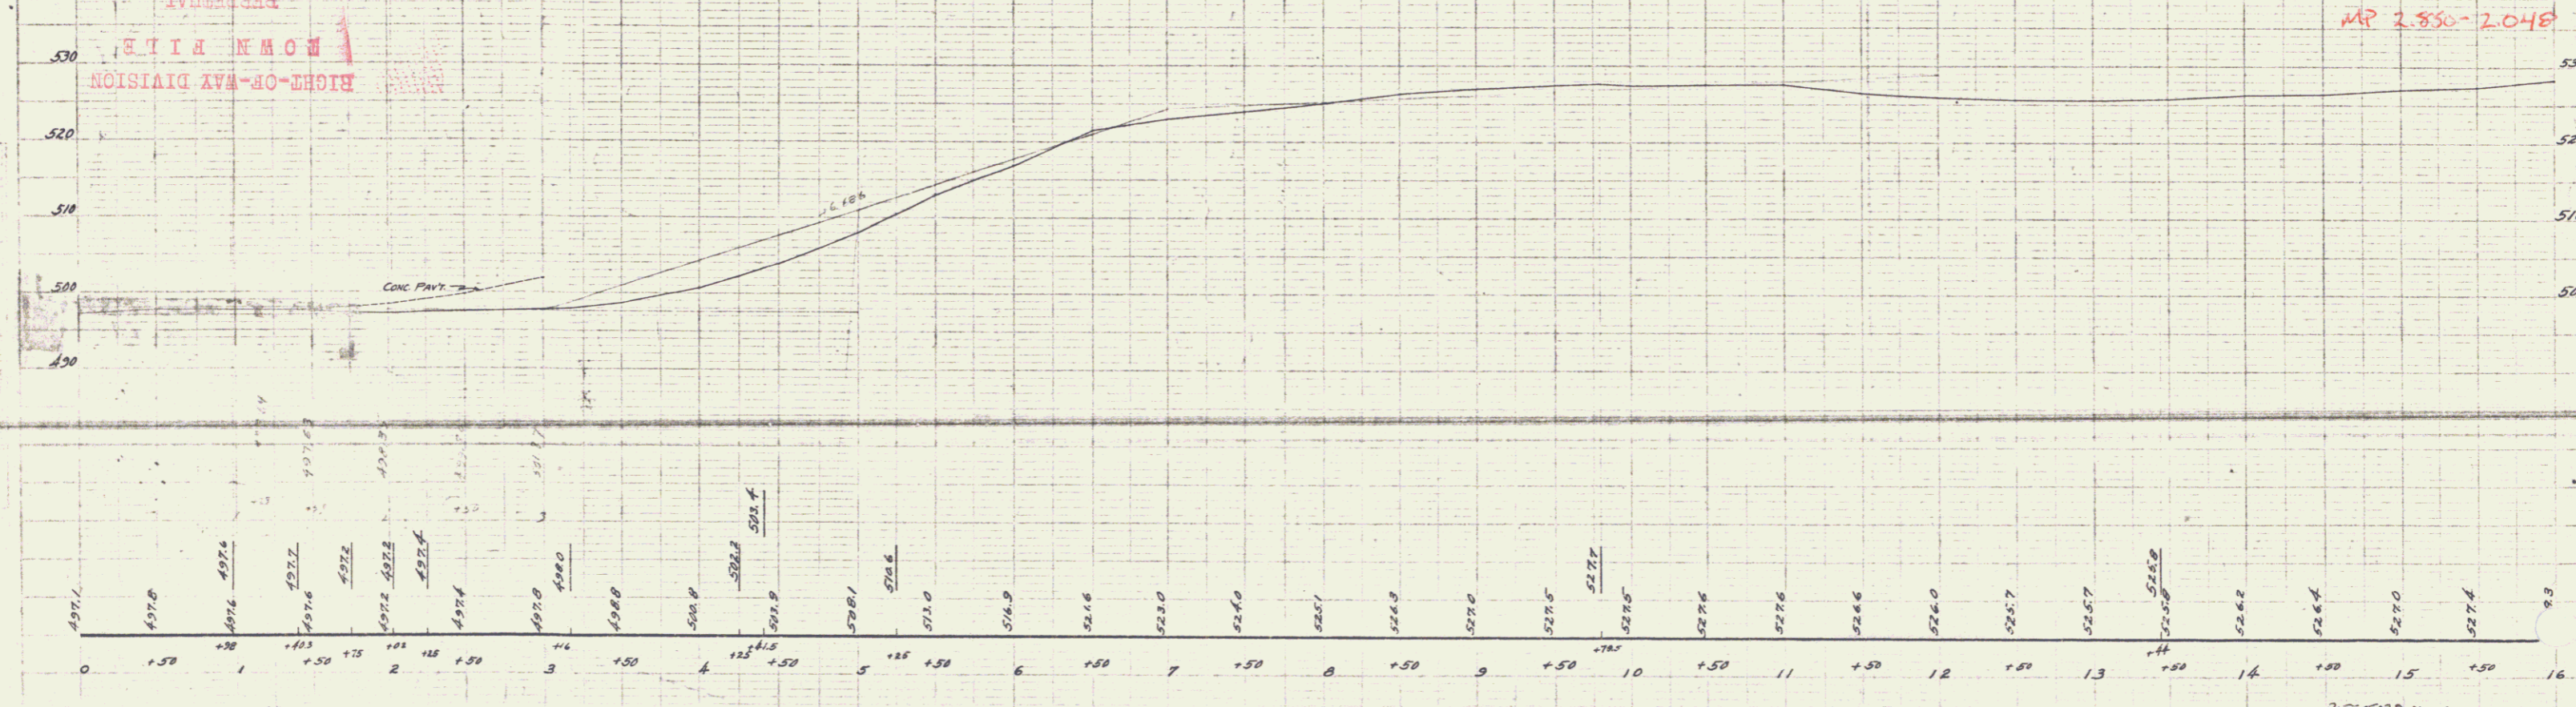

B.M. #1 SPIKE IN 24" STUMP 35.5 FT. LT. OF STA. 2+09 ELEV. 500.00
 B.M. #2 SPIKE IN ROOT OF 15' ELM 13 FT. LT. OF STA. 6+75 ELEV. 523.06
 B.M. #3 SPIKE IN ROOT OF 15' ELM 27 FT. LT. OF STA. 14+27 ELEV. 525.37

PITTSFORD MILLS
 SERIES NO
 SHEET 1 OF 7

S.M. LANE
 L.F. CONE
 478
 479
 480

S.M. LANE
 L.F. CONE
 478
 479
 480