


PITTSFORD MILLS
INDEX OF SHEET NOS.
1-2 PLAN & PROFILE
3-7 CROSS SECTIONS

FED. ROAD DIST. NO.	STATE	FED. AID PROJ. NO.	FISCAL YEAR	SHEET NO.	TOTAL SHEETS
9	VT.			7	7

DATE: 10/15/58
BY: L.F. CONE
CHECKED: L.F. CONE
SCALE: AS SHOWN

DATE: 10/15/58
BY: L.F. CONE
CHECKED: L.F. CONE
SCALE: AS SHOWN

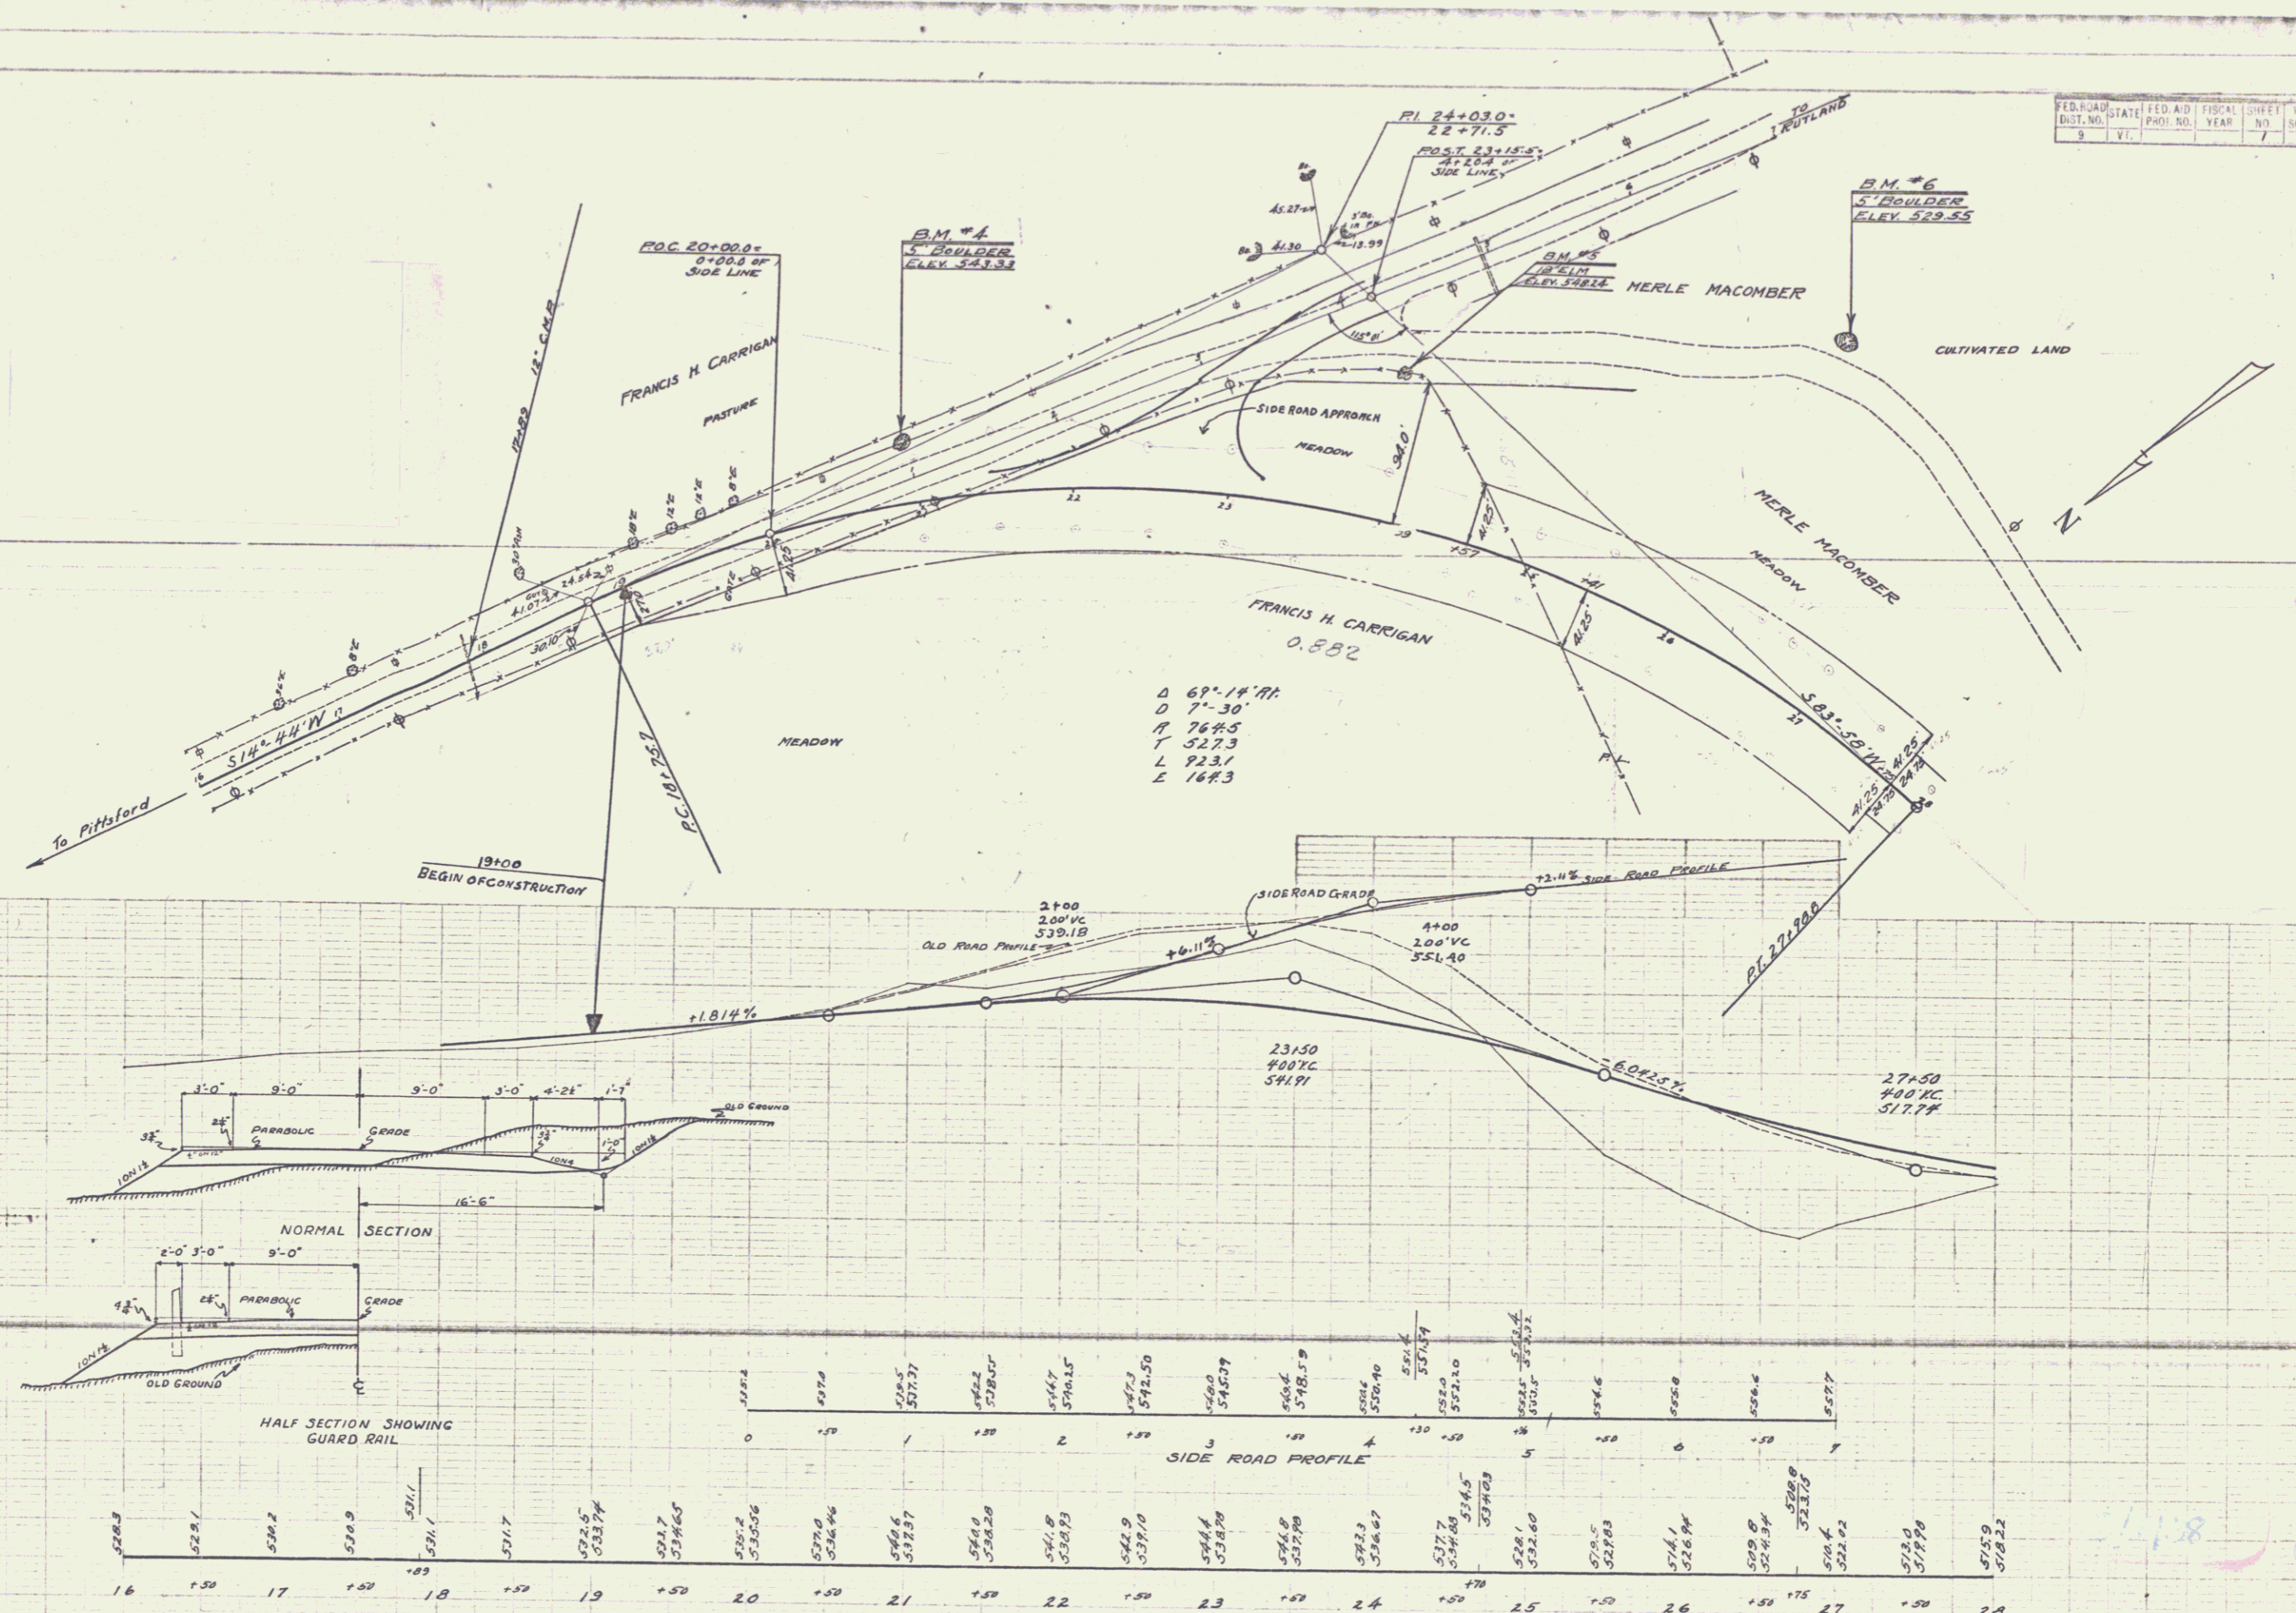

B.M. #4 SPOT ON 5 FT. BOULDER 35 FT. LT. OF STA. 20+94 ELEV. 543.33
B.M. #5 SPIKE IN RMT. OF 18" ELM. 38 FT. LT. OF STA. 23+35 ELEV. 542.24
B.M. #6 SPOT ON 5 FT. BOULDER 215 FT. LT. OF STA. 26+10 ELEV. 529.55

PITTSFORD MILLS,
SERIES NO.
SHEET 2 OF 7