



PLAN
 5-37
 Barre
 1938

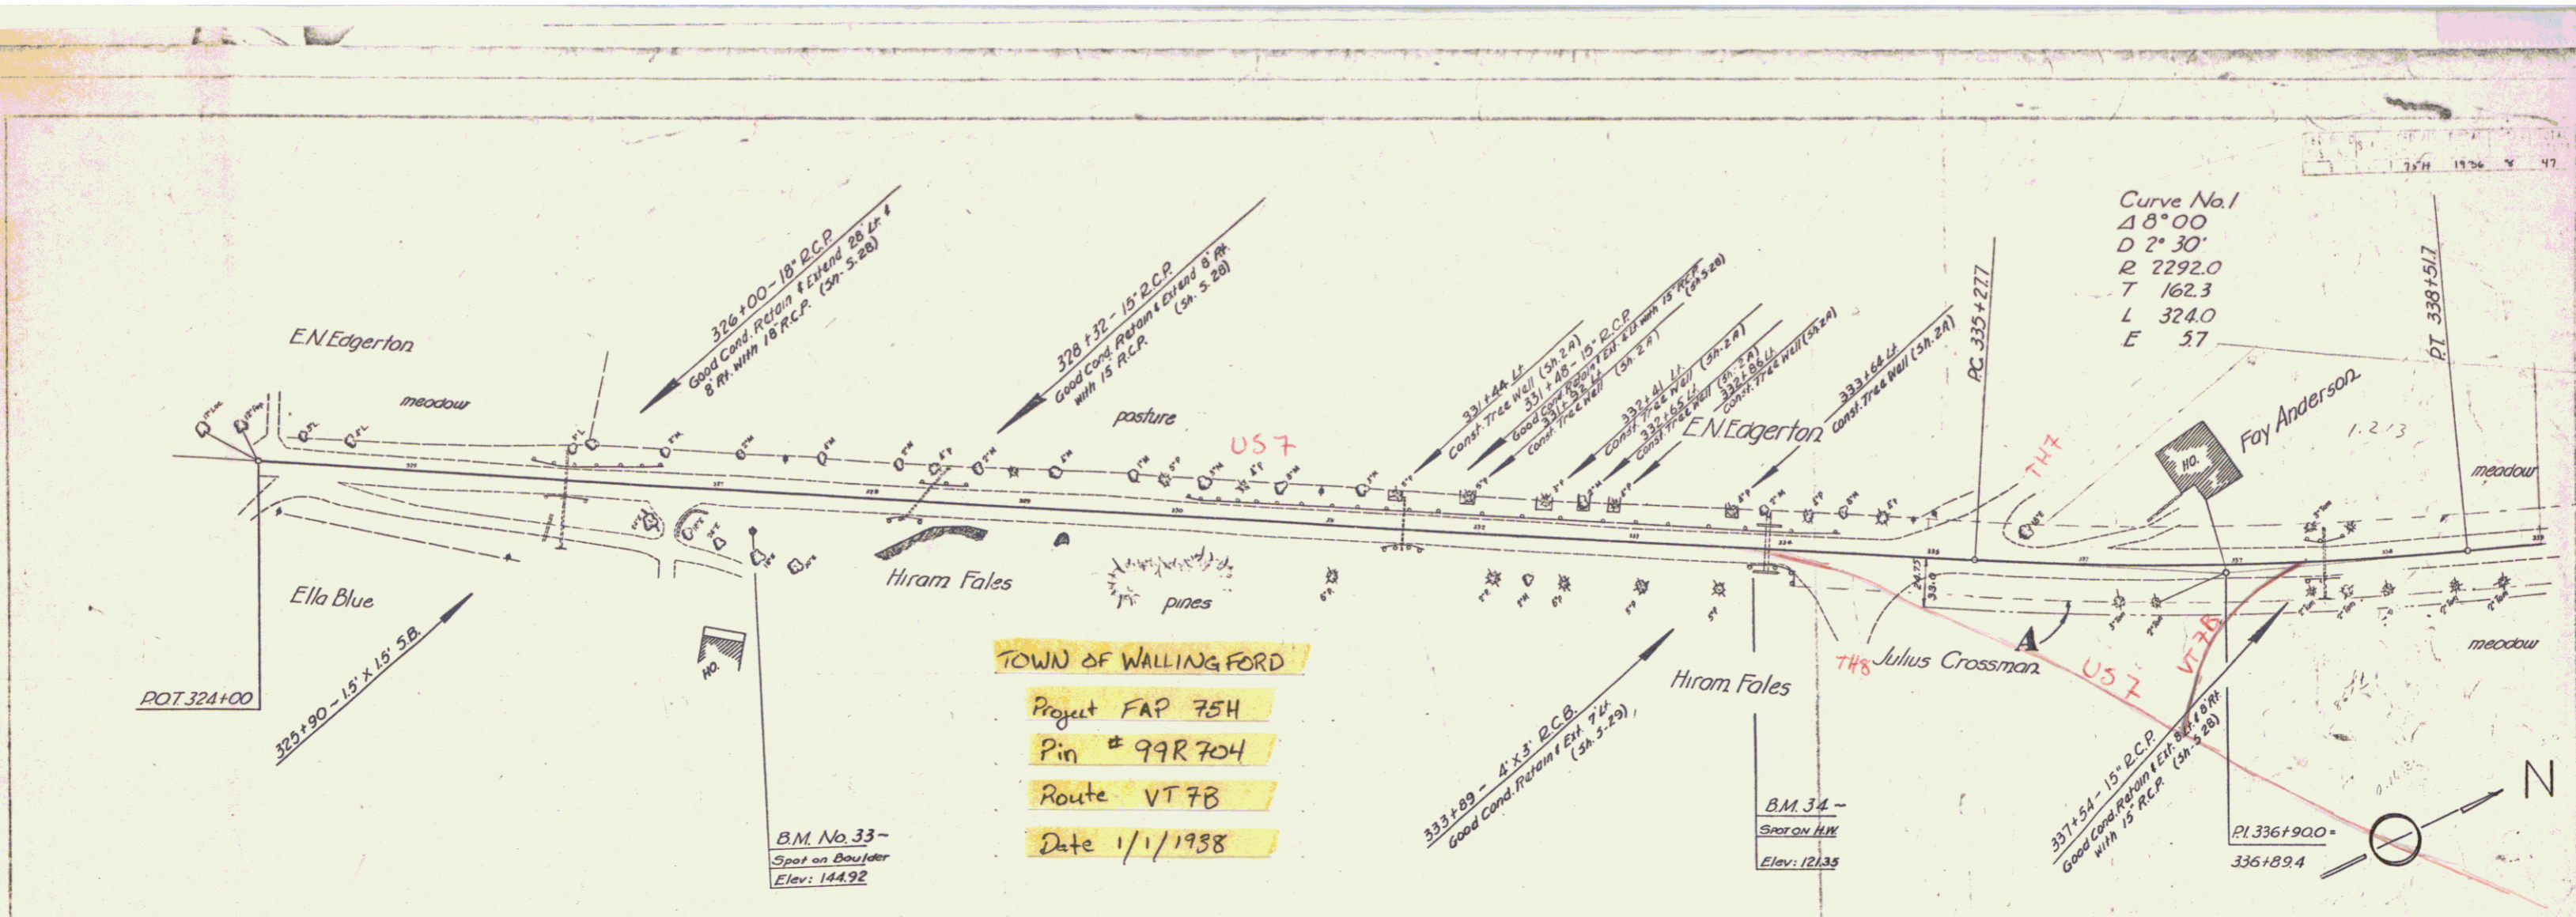

TOWN OF WALLINGFORD
 Project FAP 75H
 Pin # 99R 704
 Route VT 7B
 Date 1/1/1938

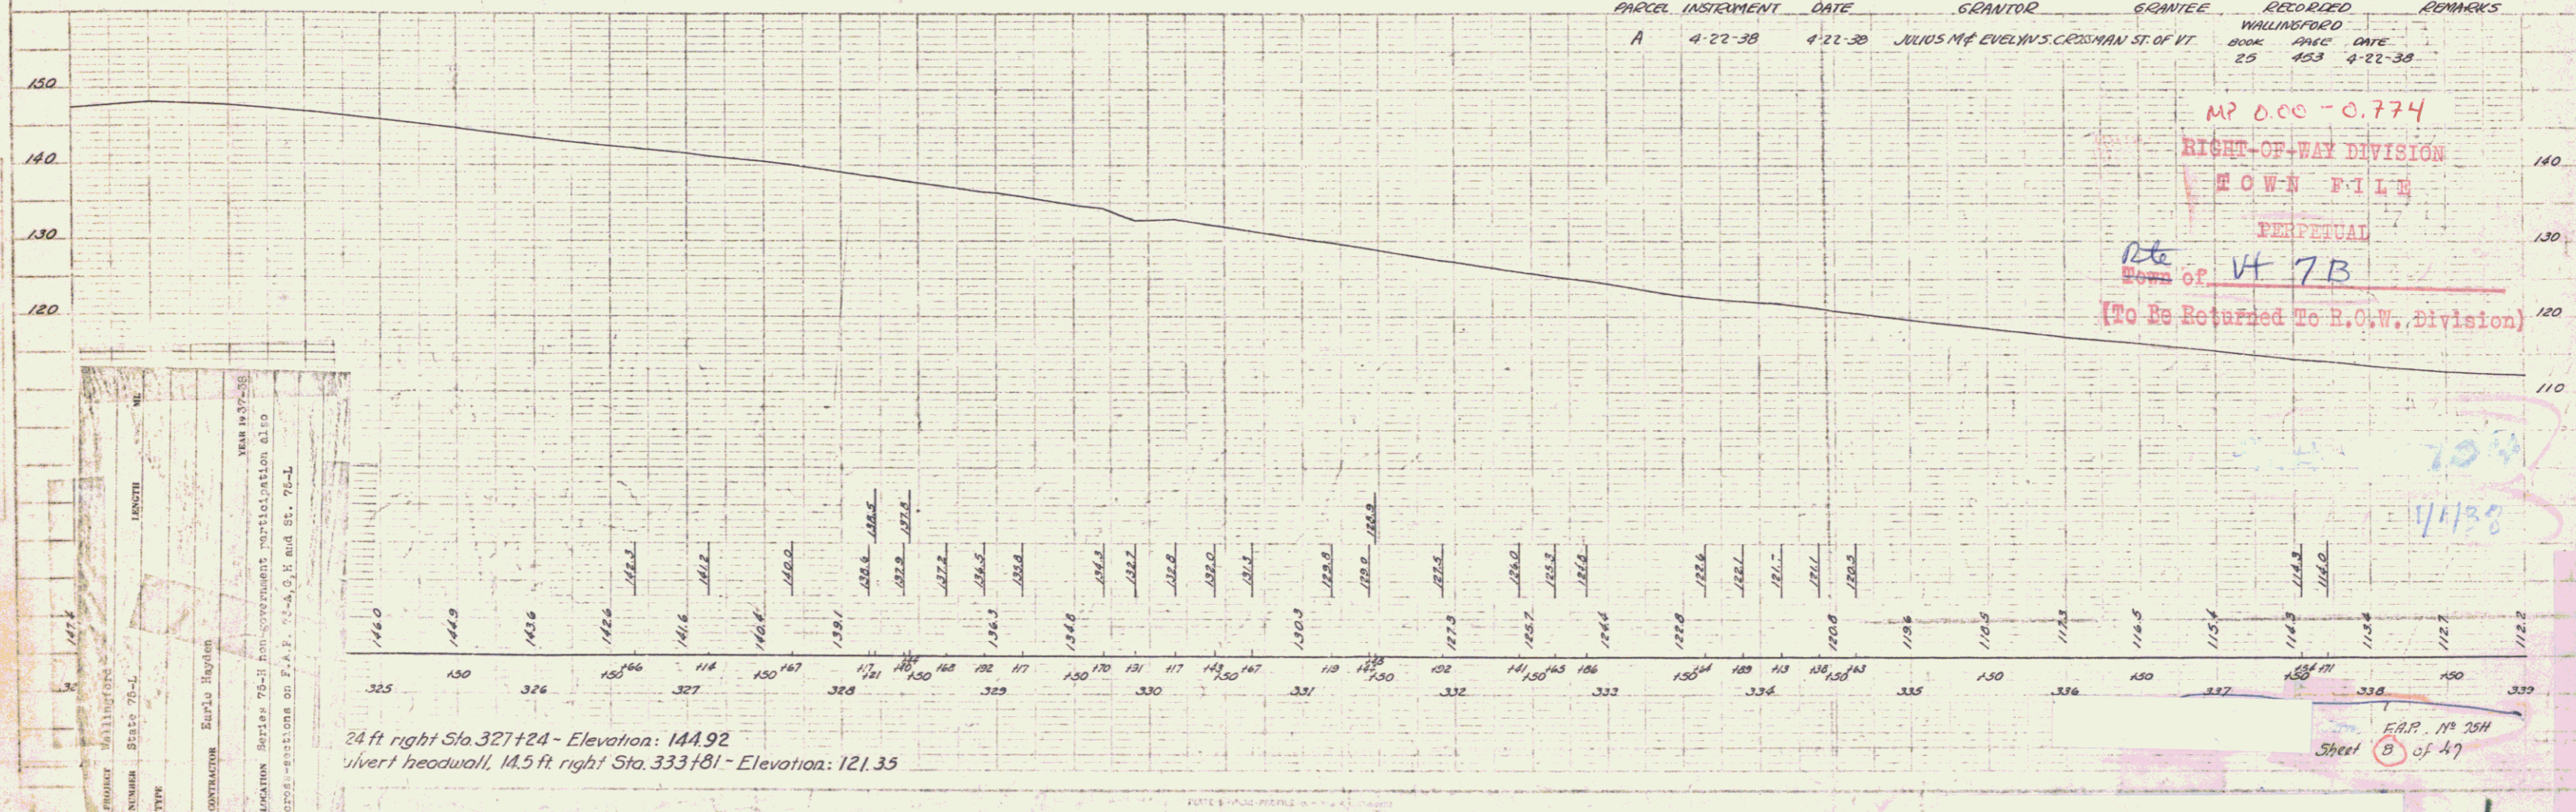

PARCEL	INSTRUMENT	DATE	GRANTOR	GRANTEE	RECORDED	REMARKS
A	4-22-38	4-22-38	JULIUS M F EVELYN S. CROSSMAN ST. OF VT.	WALLINGFORD	BOOK PAGE DATE	
					20 453 4-22-38	

MP 0.00 - 0.774
 RIGHT-OF-WAY DIVISION
 TOWN FILE
 PERPETUAL
 Town of VT 7B
 (To Be Returned To R.O.W. Division)

DESCRIPTION	LENGTH	DATE
PROJECT WALLINGFORD		
CONTRACTOR	Barre	
YEAR	1938	
LOCATION	Series 75-H improvements participation also	
STATION	on F.A.P. 75-H, G.H. and St. 76-L	

24 ft right Sta. 327+24 - Elevation: 144.92
 invert headwall, 14.5 ft right Sta. 333+81 - Elevation: 121.35

F.A.P. No 25H
 Sheet B of 47