
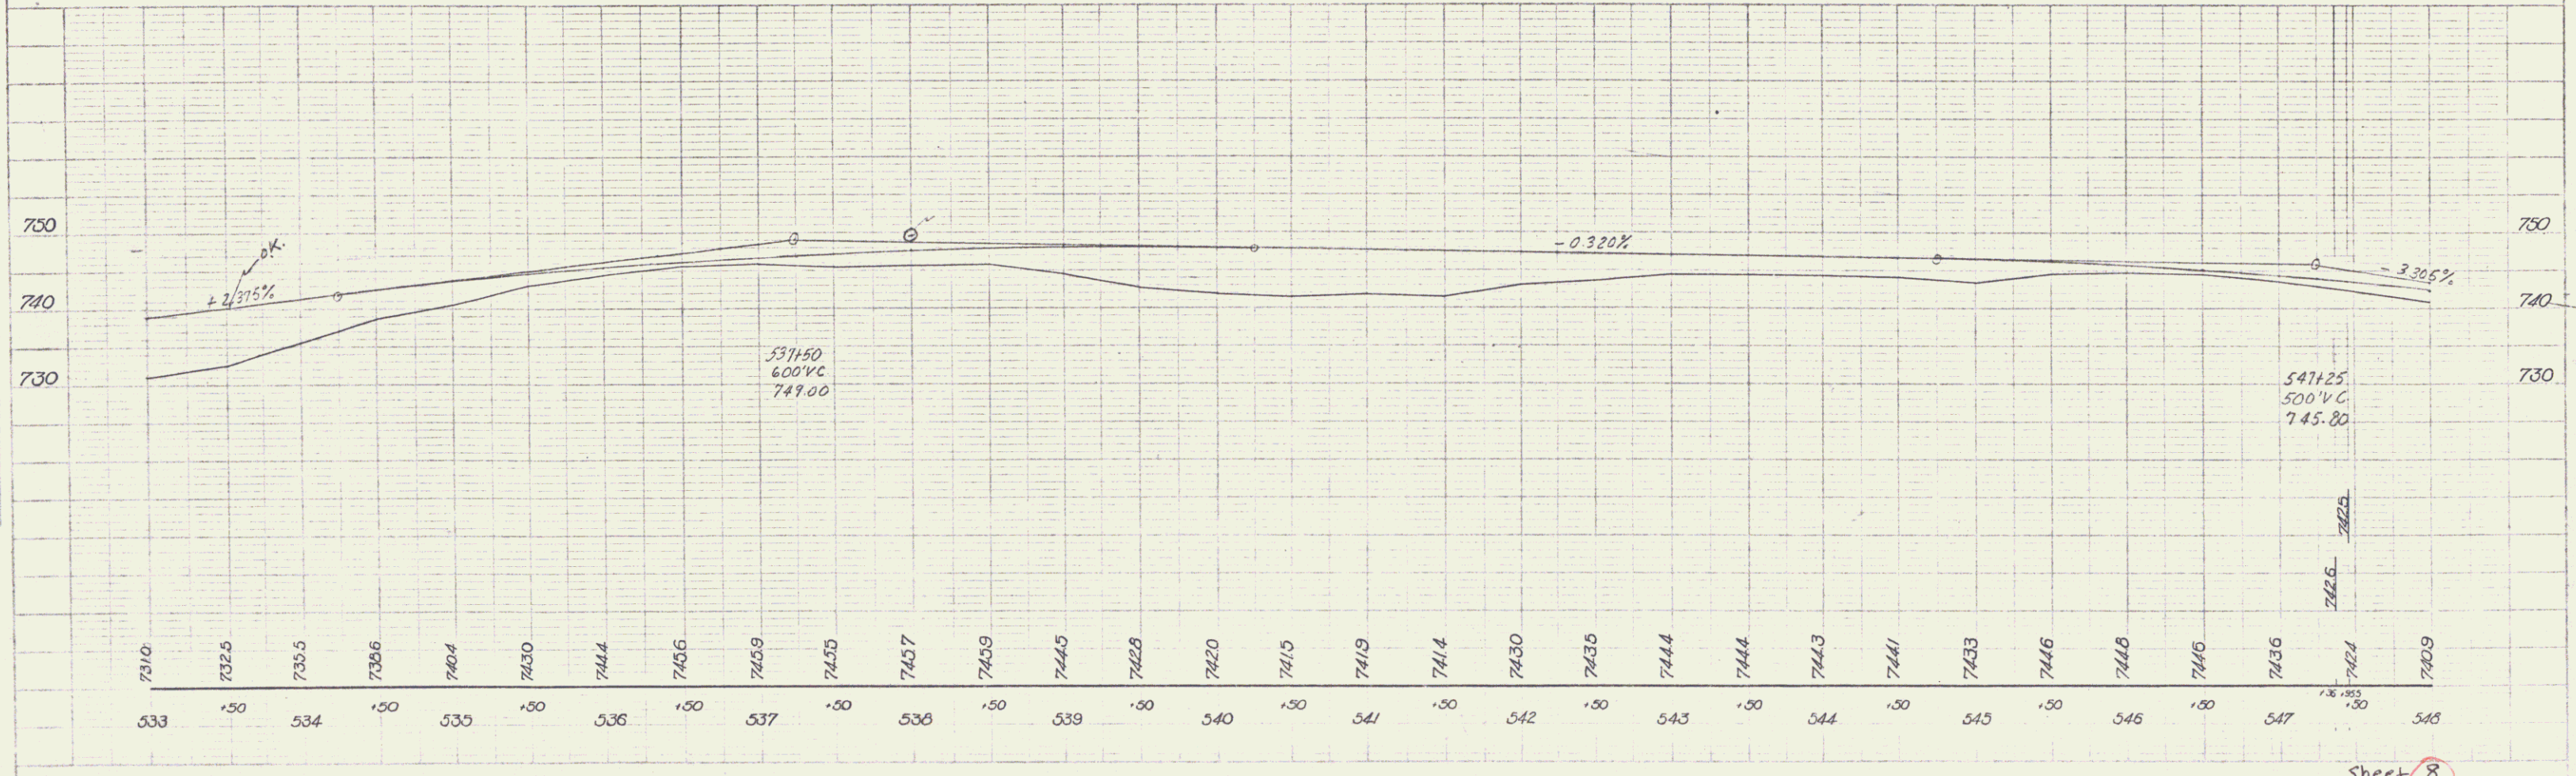


FED. ROAD DIST. NO.	STATE	SECTION	SHEET NO.	TOTAL SHEETS
9	Vt.		8	10

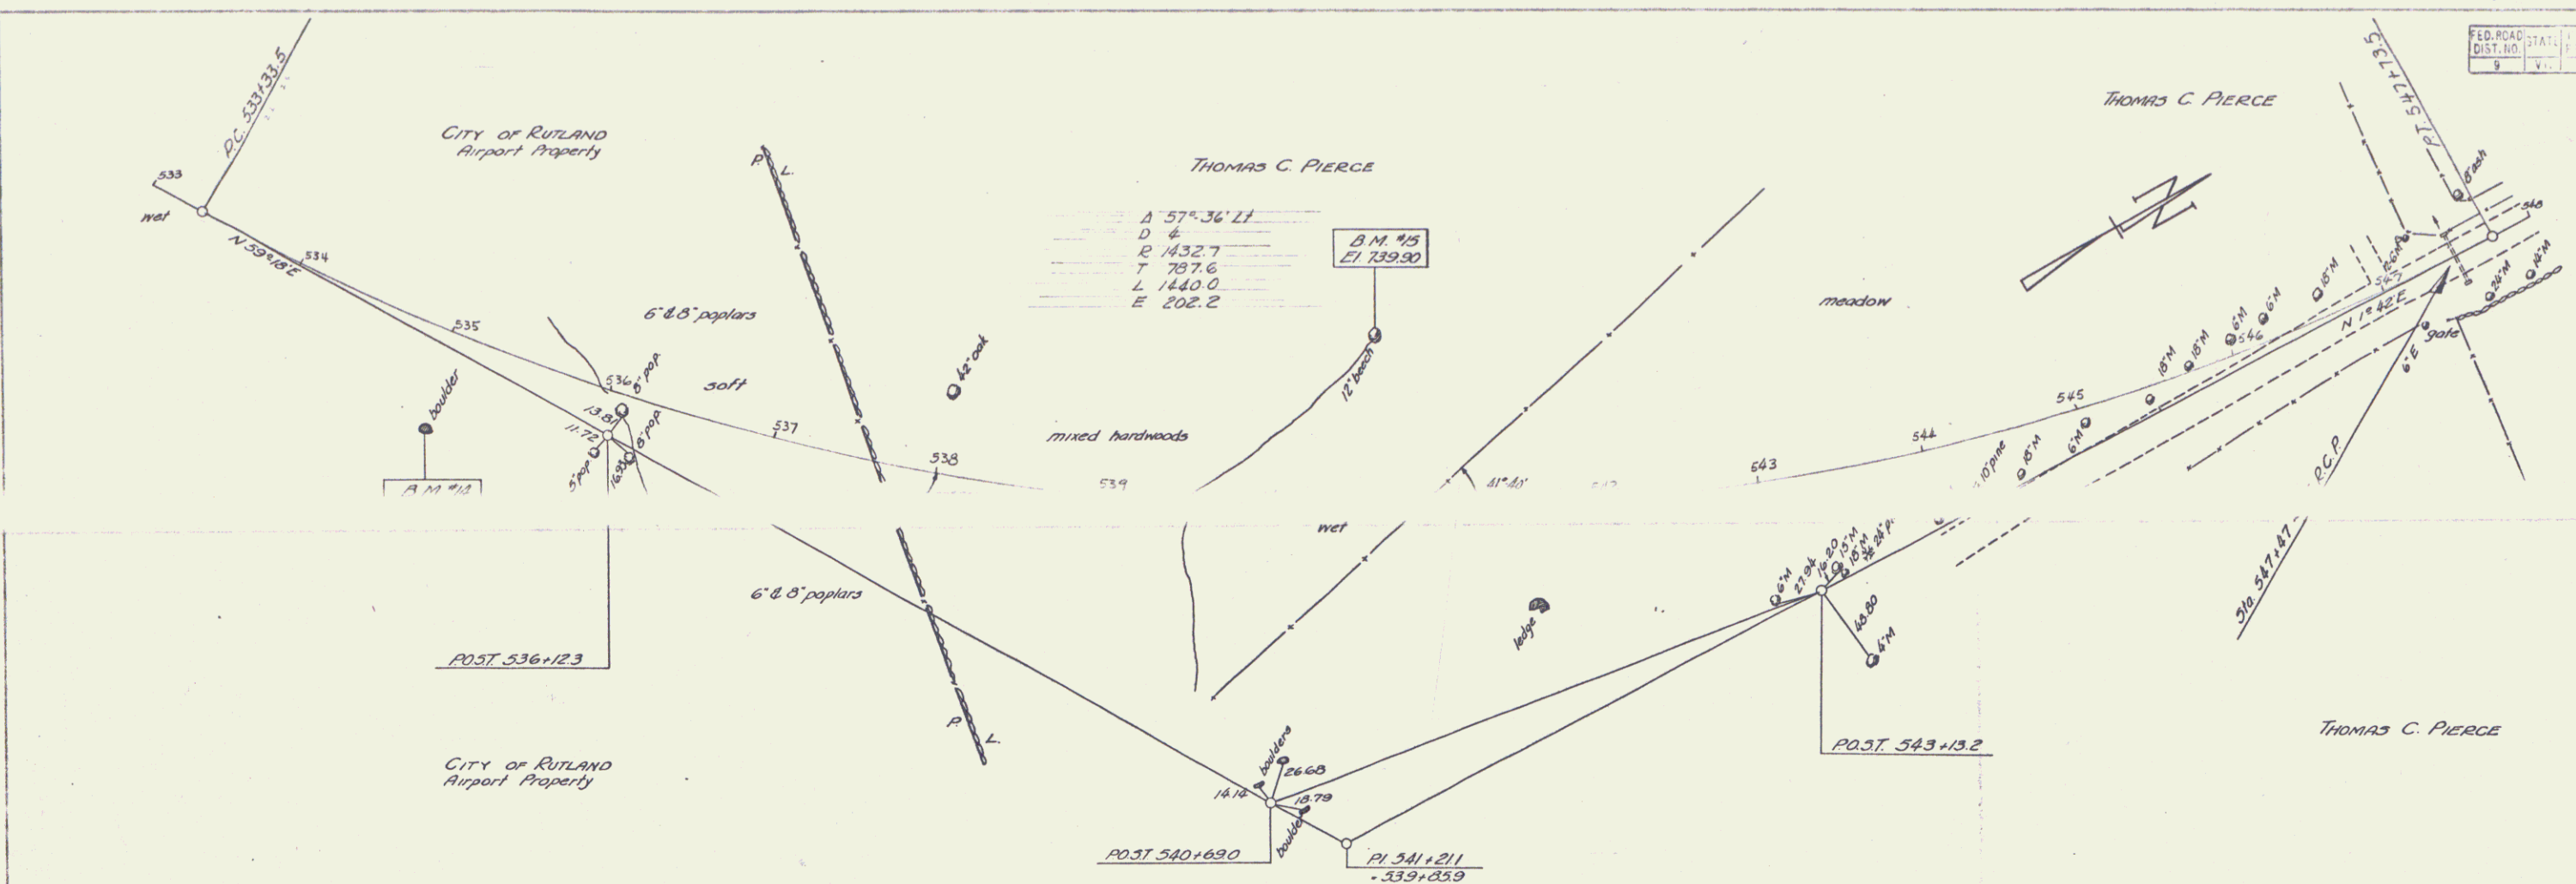

PLAN
 DATE
 BY
 CHECKED

PLAN
 DATE
 BY
 CHECKED

PLAN
 DATE
 BY
 CHECKED