



TOWN OF CLARENDON

Project App 309(1933)

Pin # 992711

Route VT 78

Date 4/1/1933

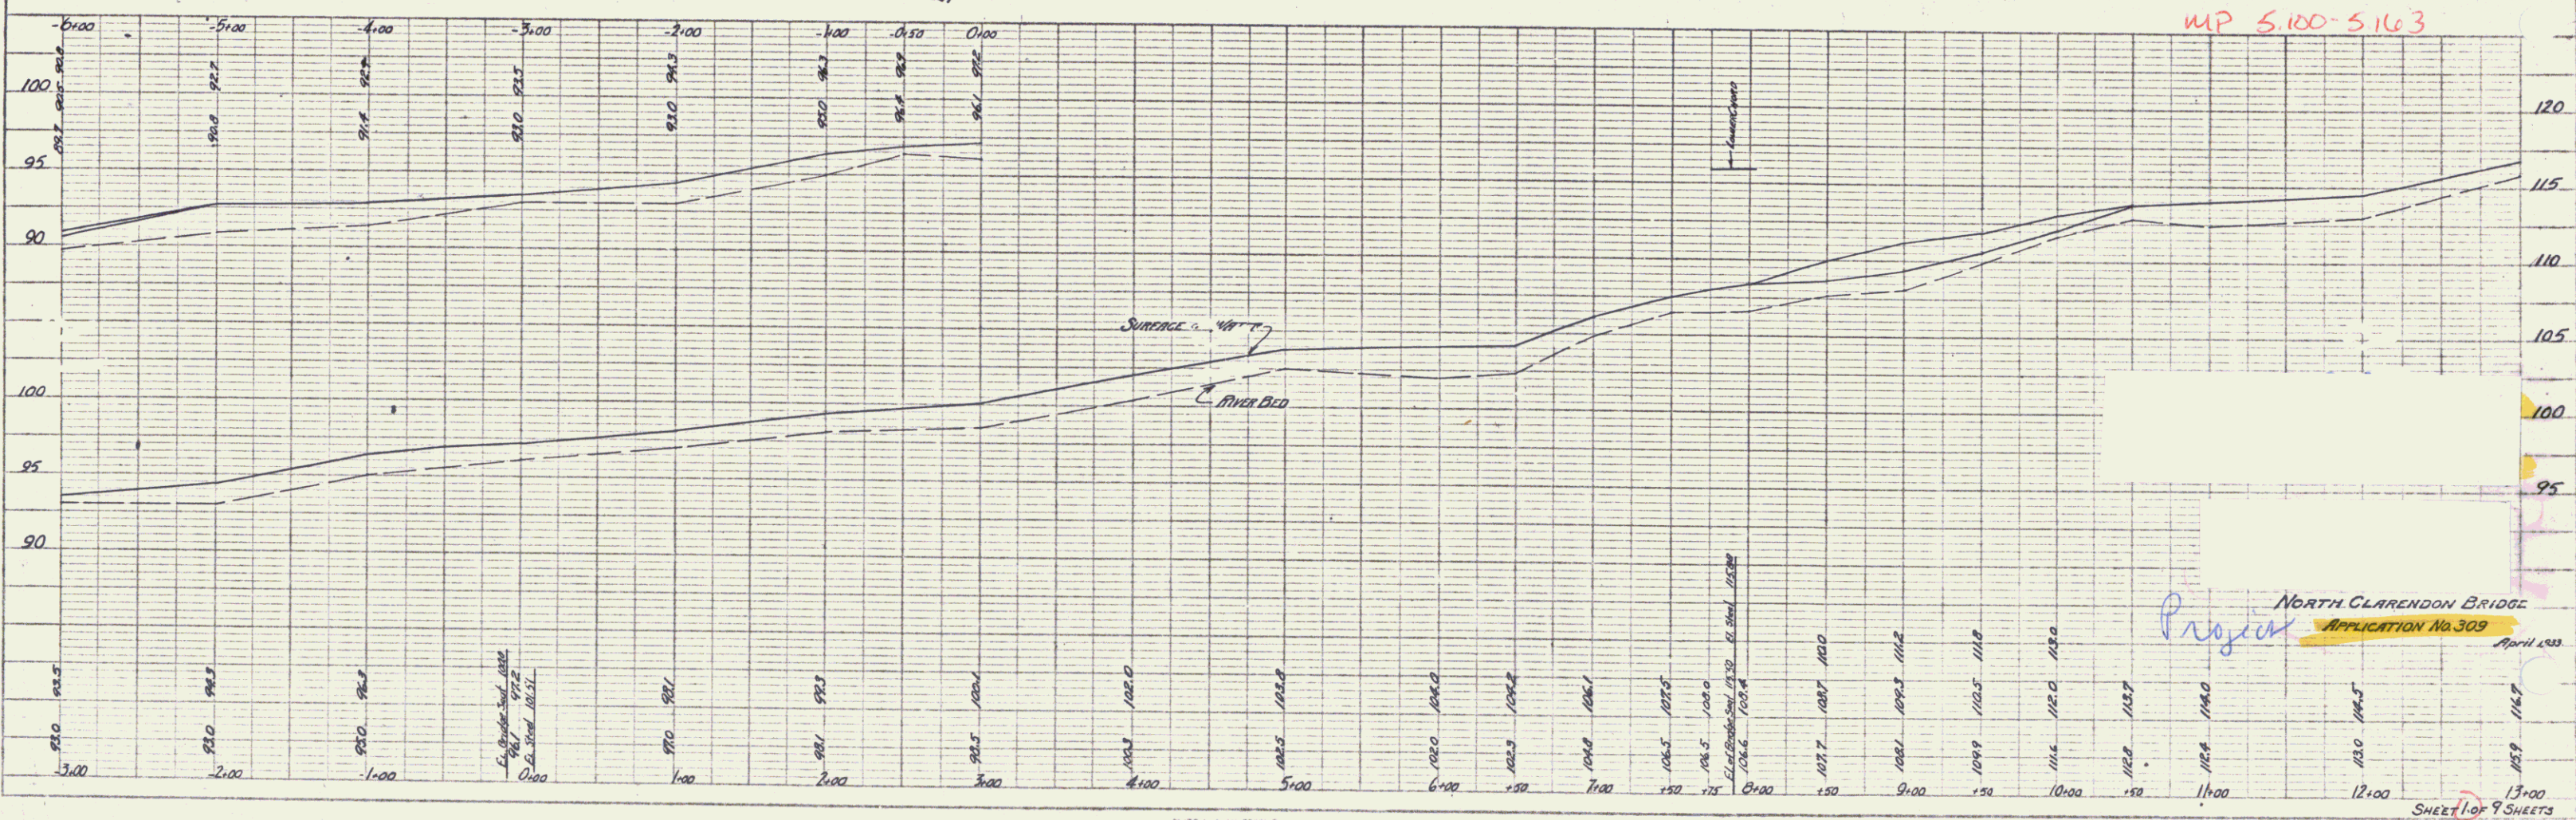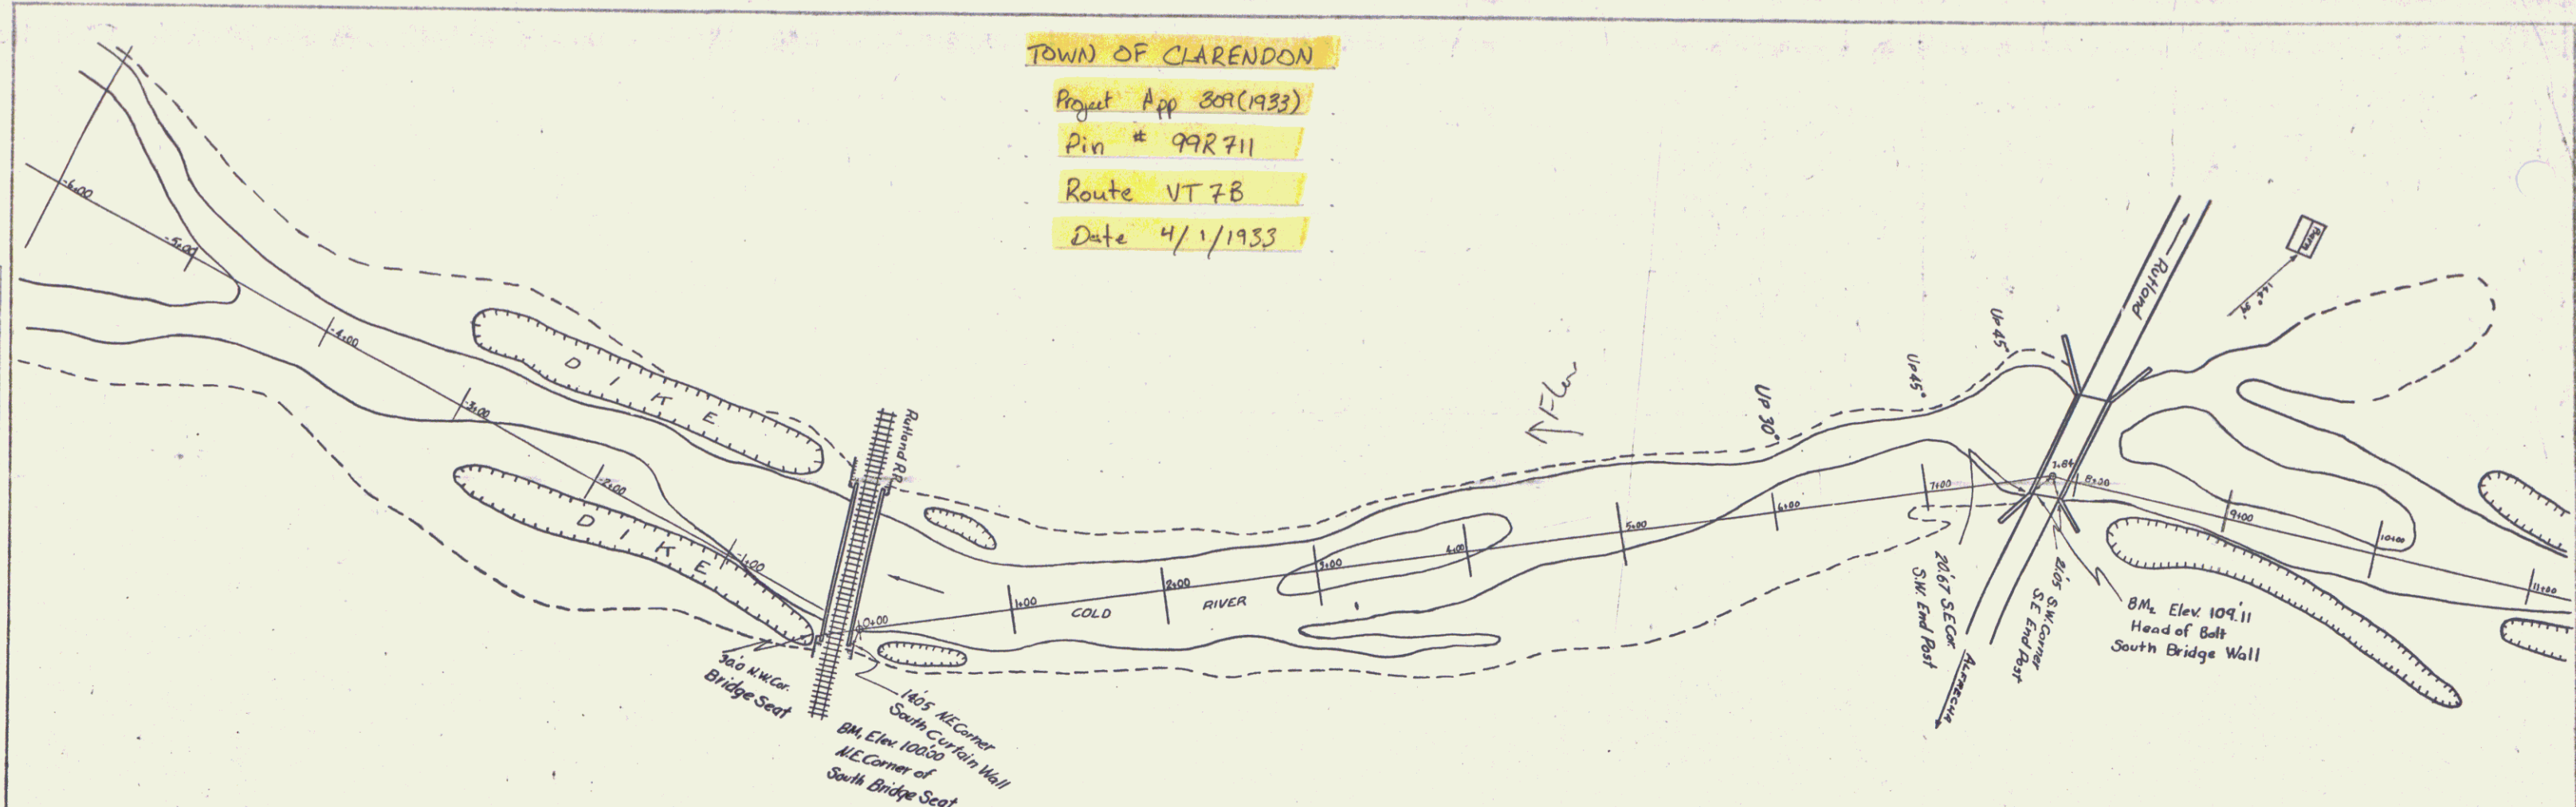

MP 5.100-5.163

Project NORTH CLARENDON BRIDGE APPLICATION No. 309 April 1933

SHEET 1 OF 9 SHEETS

PLAN  
 PROJECT: \_\_\_\_\_  
 DRAWING NO.: \_\_\_\_\_  
 DATE: \_\_\_\_\_

PROFILE  
 PROJECT: \_\_\_\_\_  
 DRAWING NO.: \_\_\_\_\_  
 DATE: \_\_\_\_\_

PLATE 1 - IN PROFILE & PLAN STATIONS