

PLAN
 DATE
 DRAWN BY
 CHECKED BY
 IN CHARGE

PROFILE
 DATE
 DRAWN BY
 CHECKED BY
 IN CHARGE

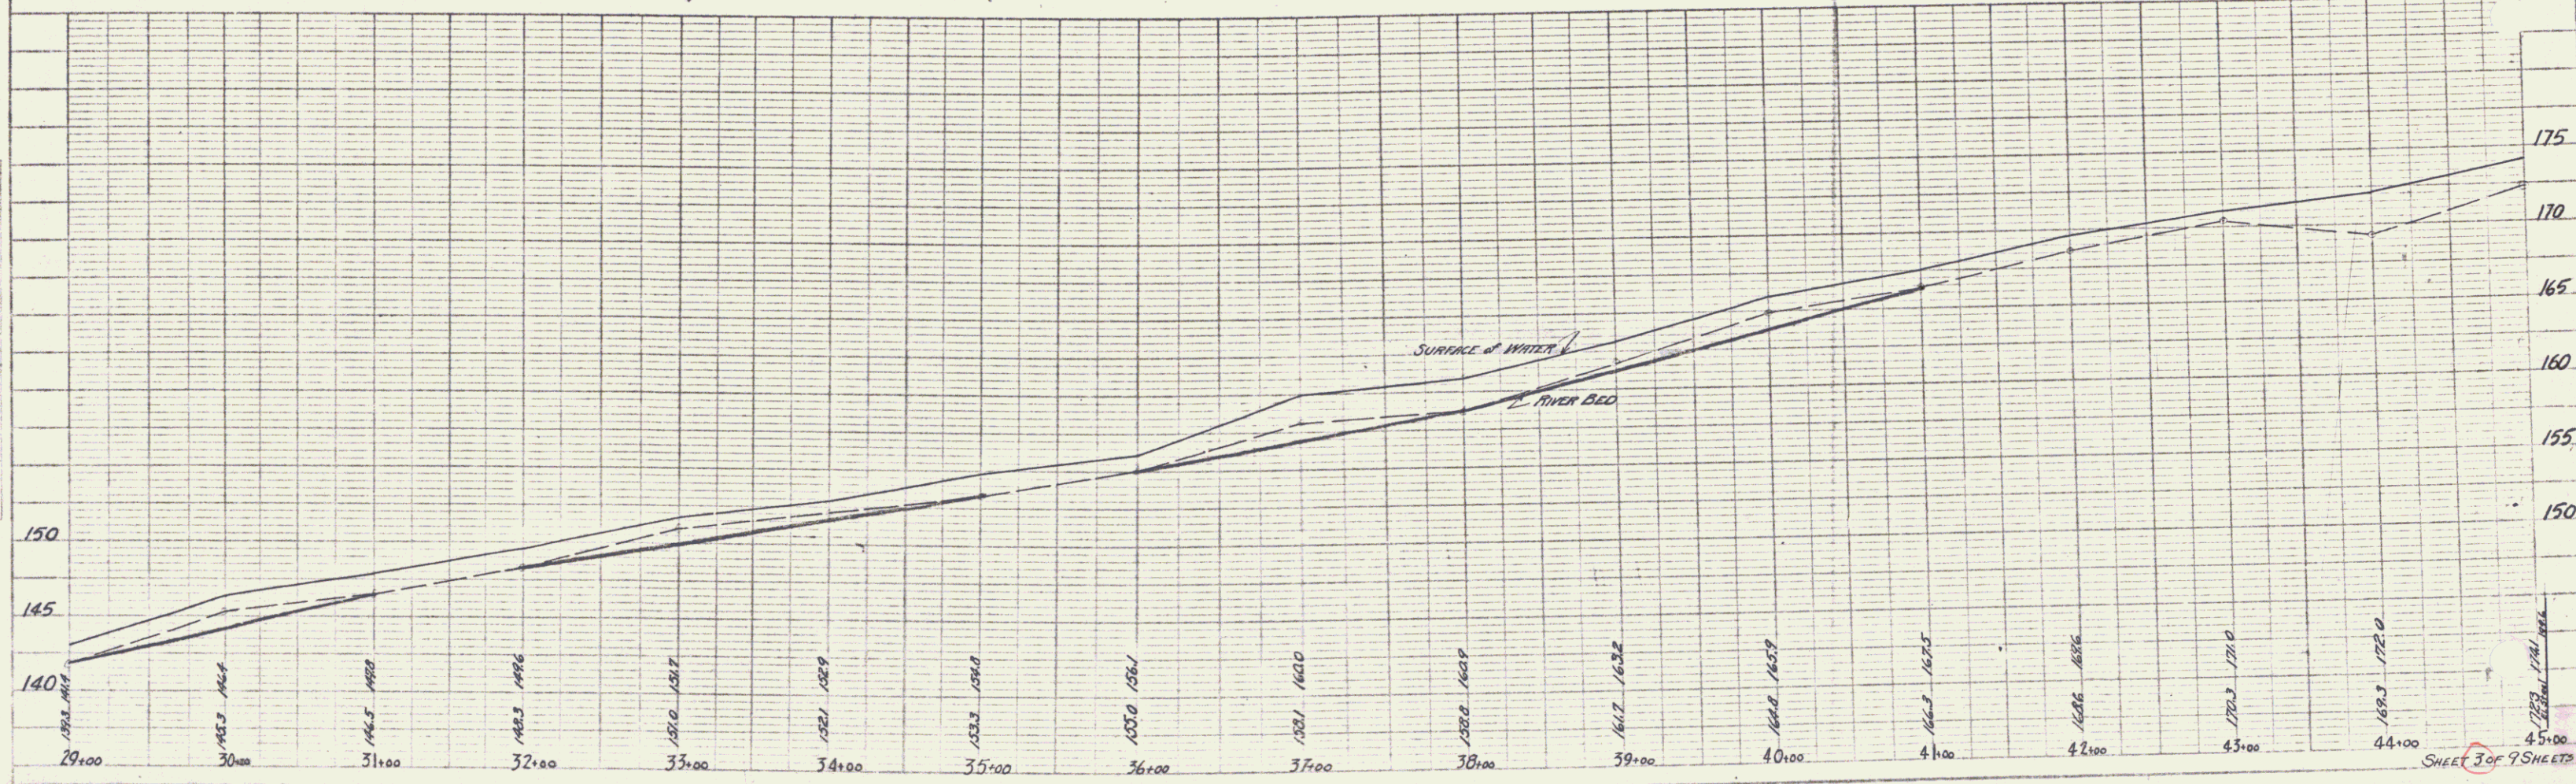
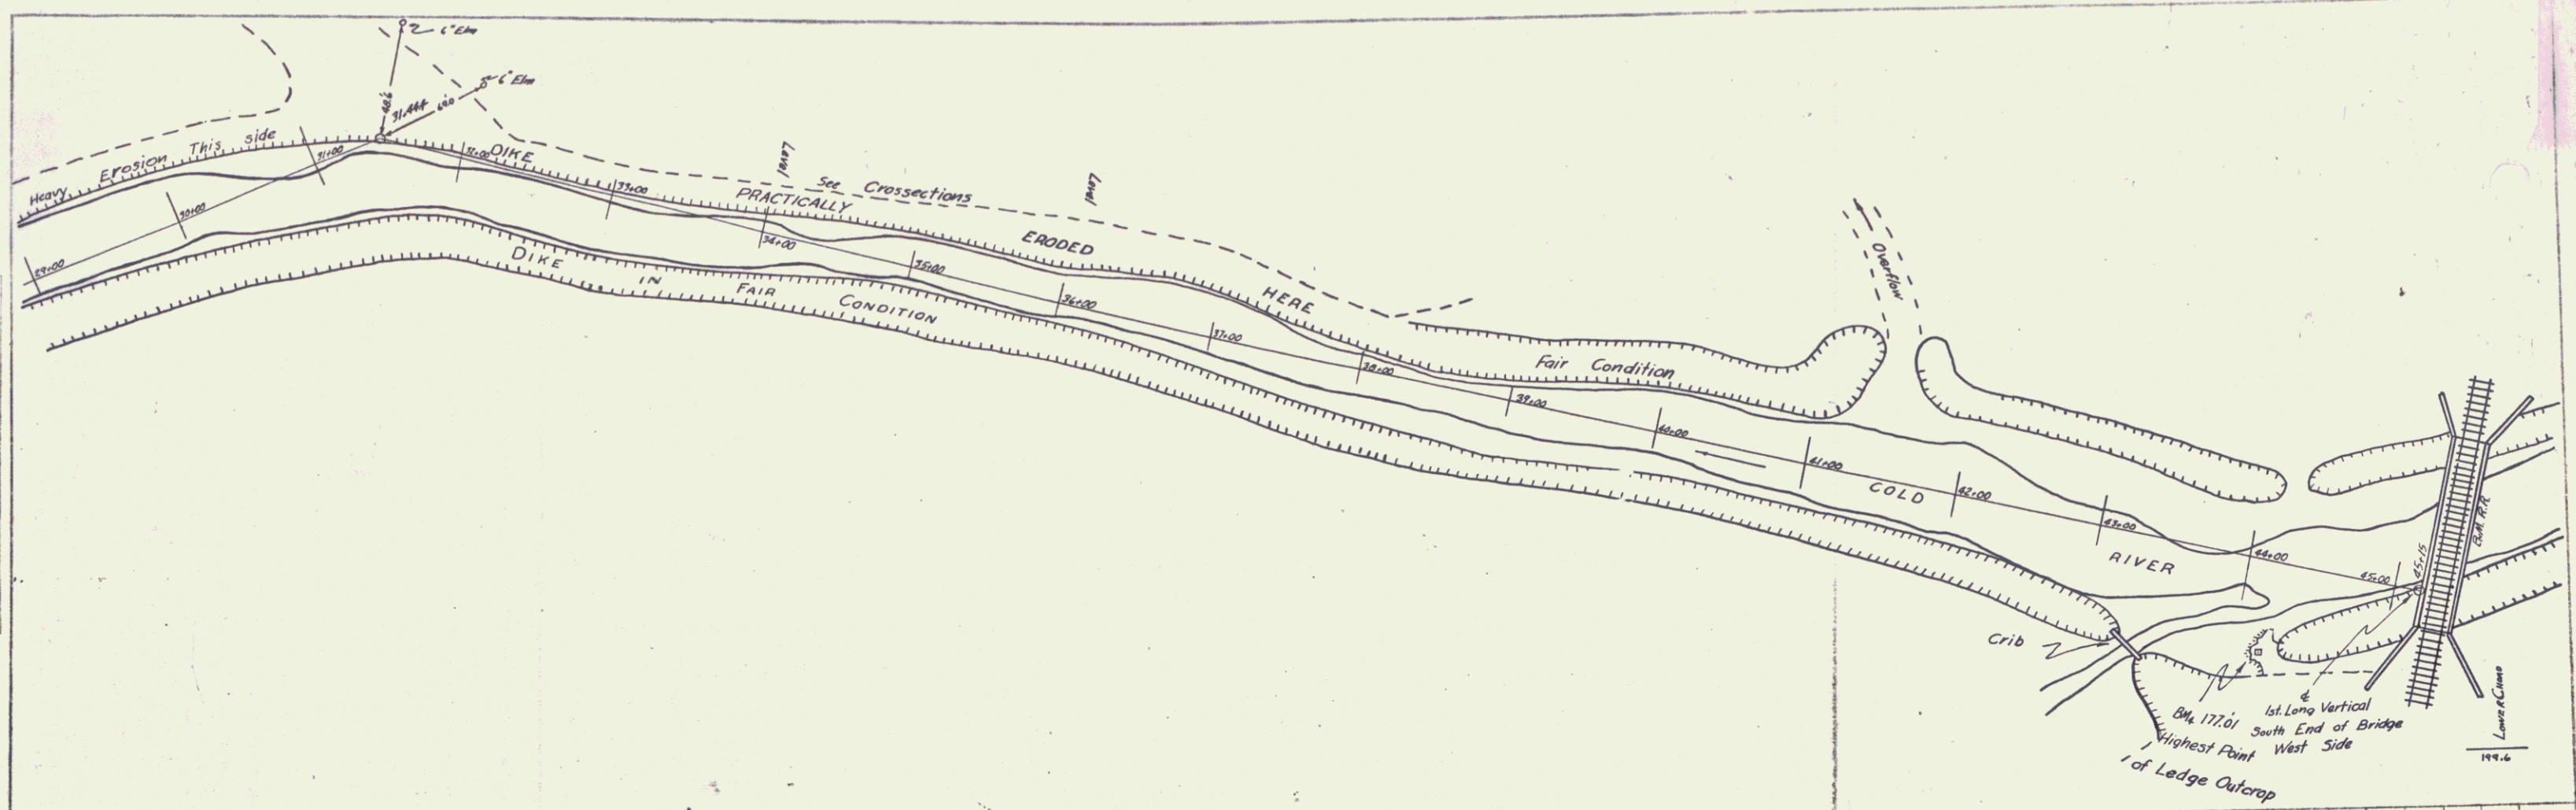


PLATE 1-PLAN-PROFILE C.P.P. & S. STANDARD
 SCALE: 1" = 100'

SHEET 3 OF 9 SHEETS

3