
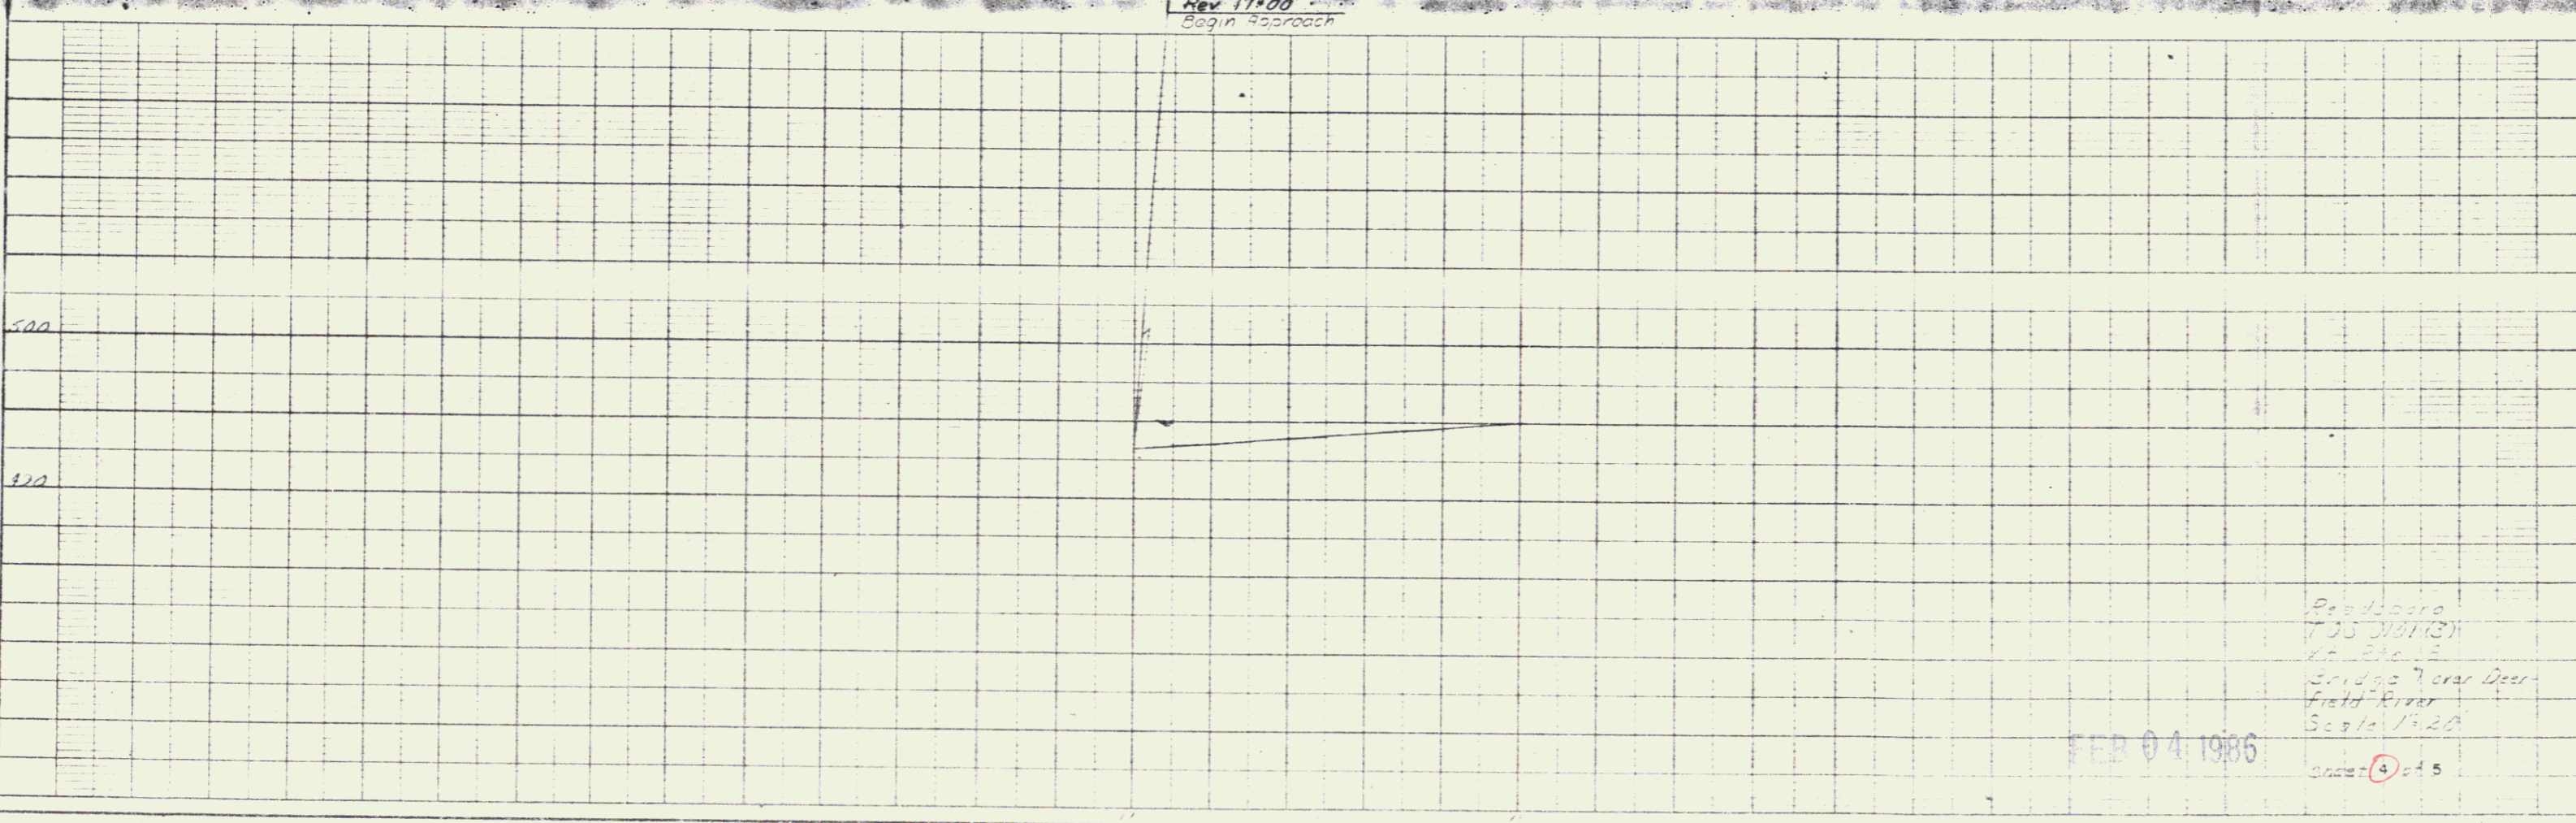


NOTE: The Pavement Marking of Center Line and Edge Lines will be Placed by the State Before Final Inspection of the Project.

PLAN	DATE	BY
NOTE BOOK	1/27/86	W.H.
NO.		

PROFILE	DATE	BY
NOTE BOOK	1/27/86	W.H.
NO.		

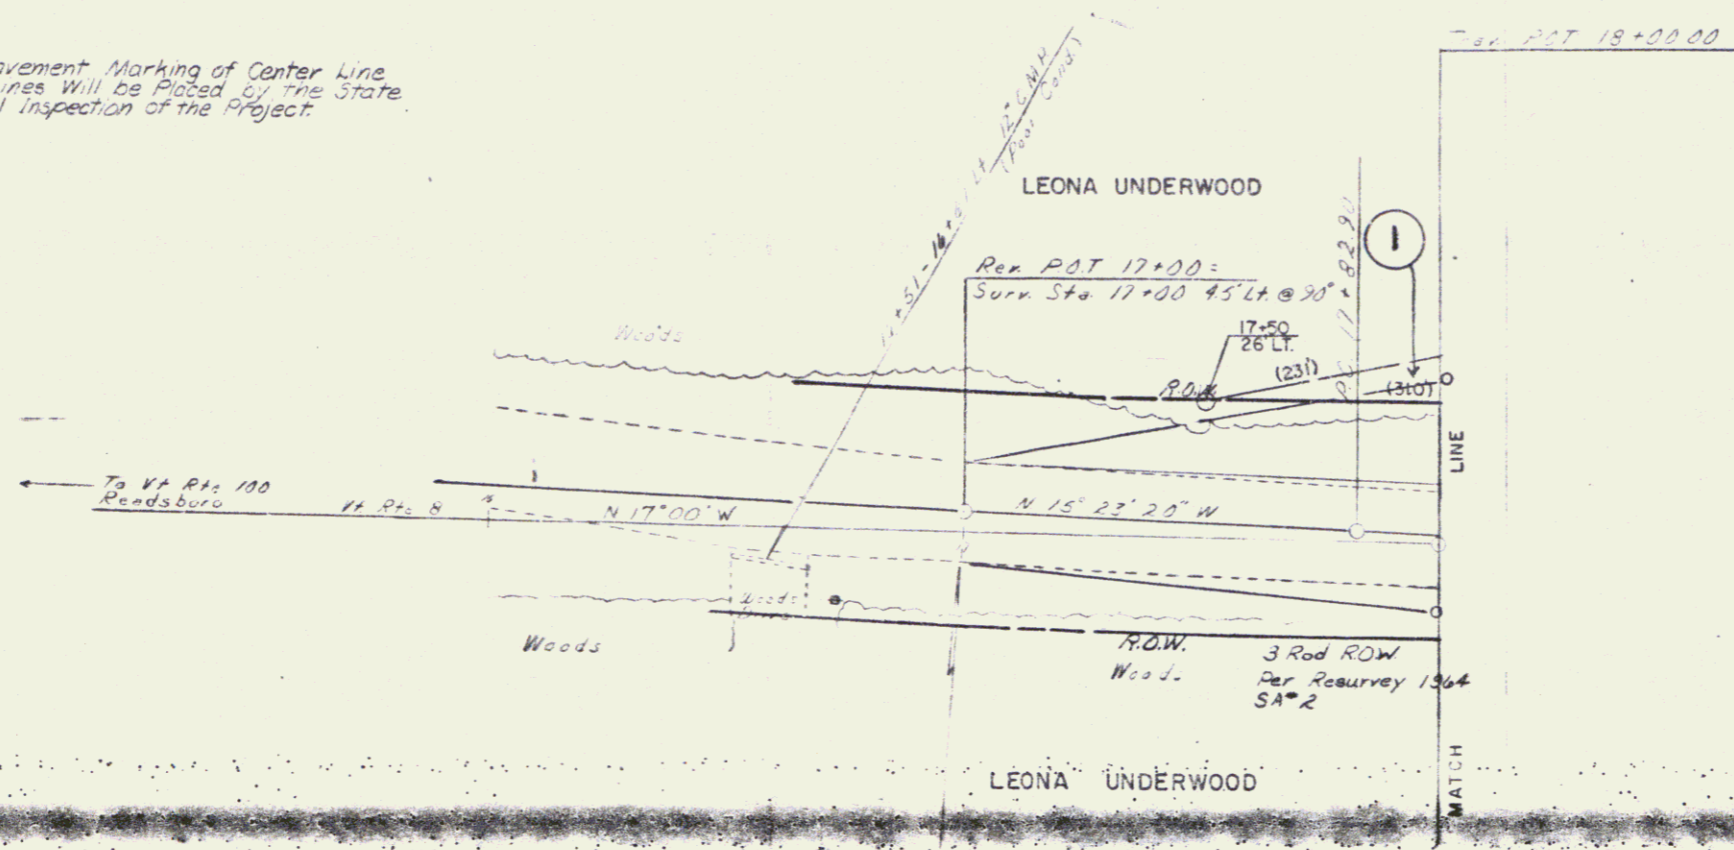

Rev 17+00
Begin Approach

Pro. 1000
7.35 (11713)
K.E. E.C.E.
Bridges 7 over Deer
field River
Scale 1"=20'
Sheet 3 of 5

FEB 04 1986