


PLAN
 DRAWN BY
 P. J. Cummings
 R.M.S.
 CHECKED BY
 R.M.S.
 DATE
 7/

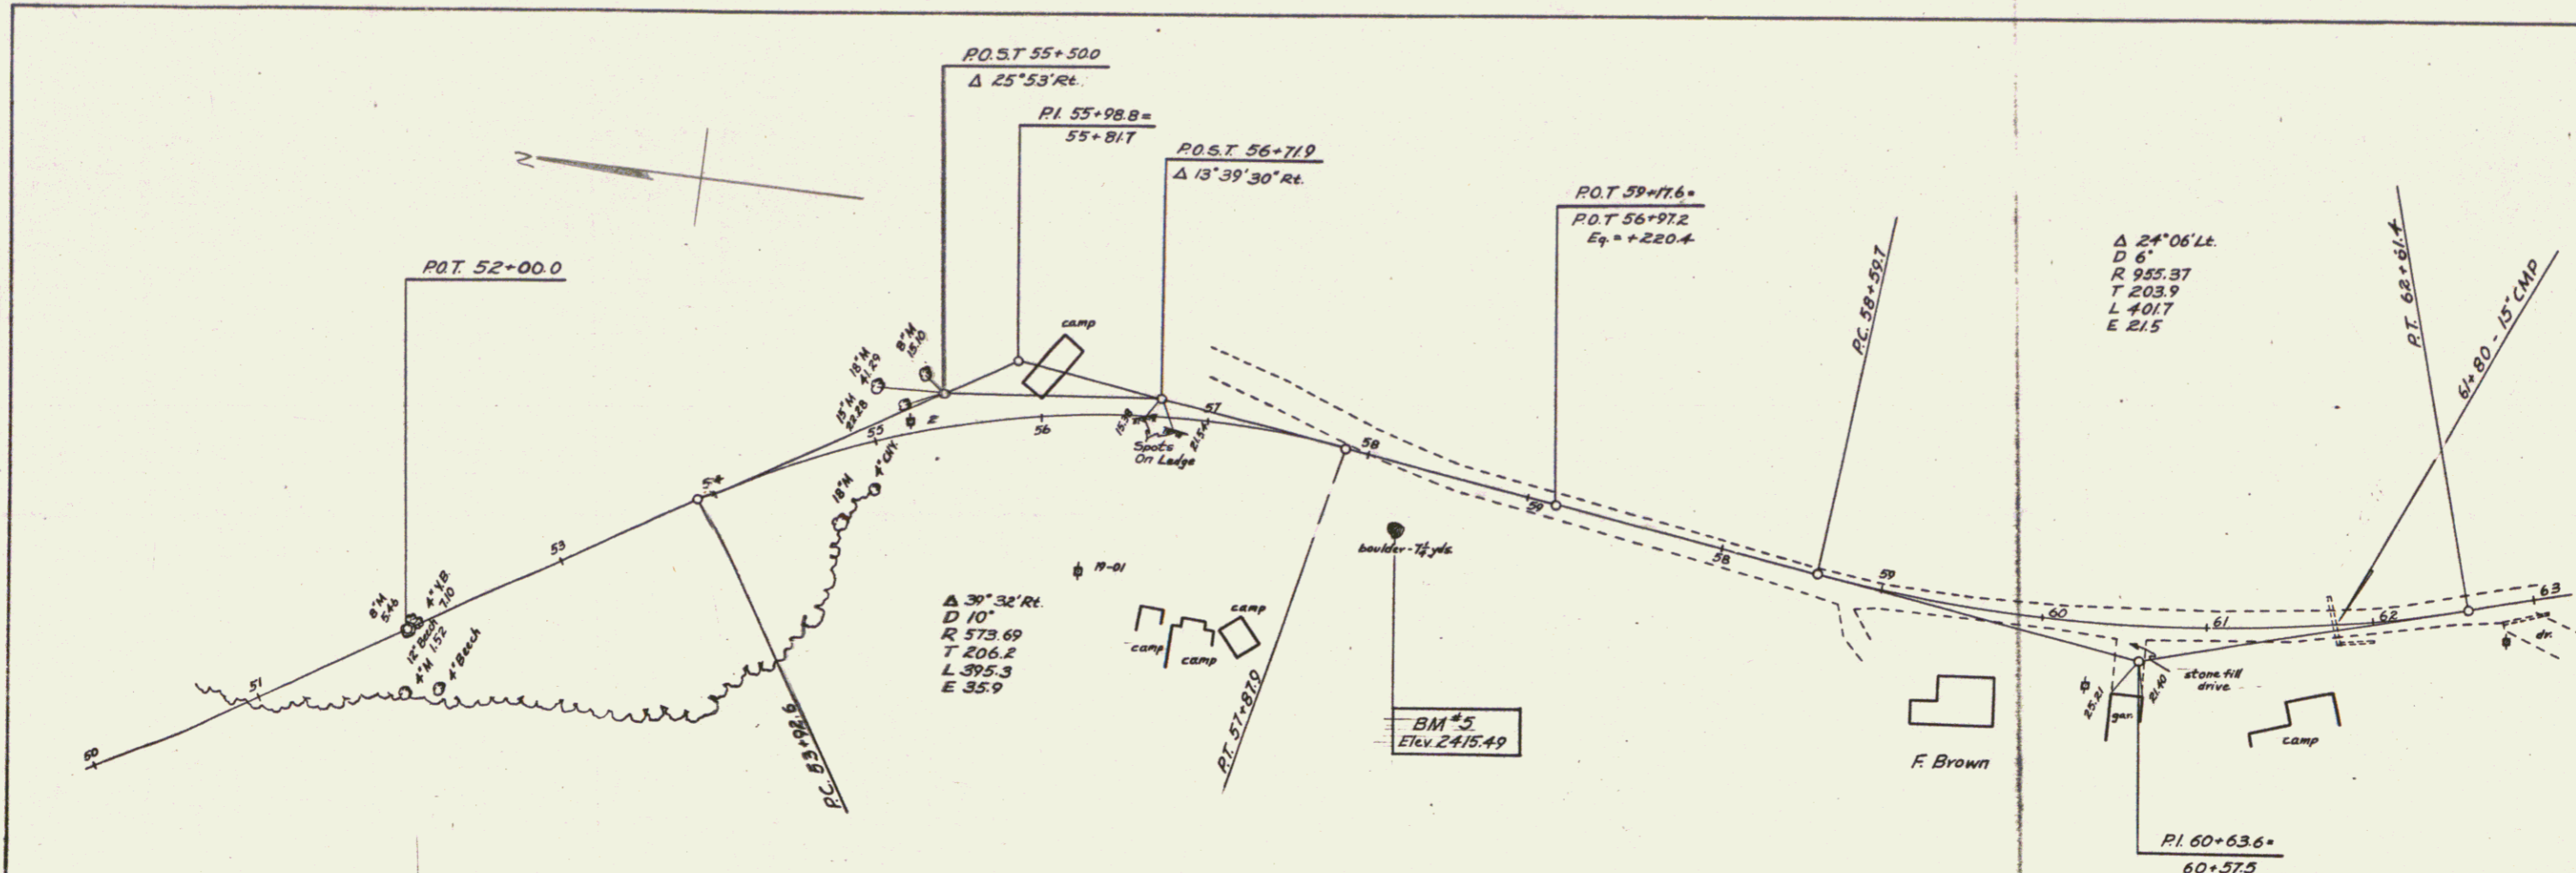

PROFILE
 DRAWN BY
 D. W. Miller, A.
 CHECKED BY
 R.M.S.
 DATE
 7/

