


[To Be Returned To R.O.W. Division]

RIGHT-OF-WAY DIVISION  
TOWN FILE  
PERPETUAL  
Town of U.S.

PLAN	DATE	BY
NO.	NO.	NO.
NO.	NO.	NO.
NO.	NO.	NO.

PROFILE	DATE	BY
NO.	NO.	NO.
NO.	NO.	NO.
NO.	NO.	NO.

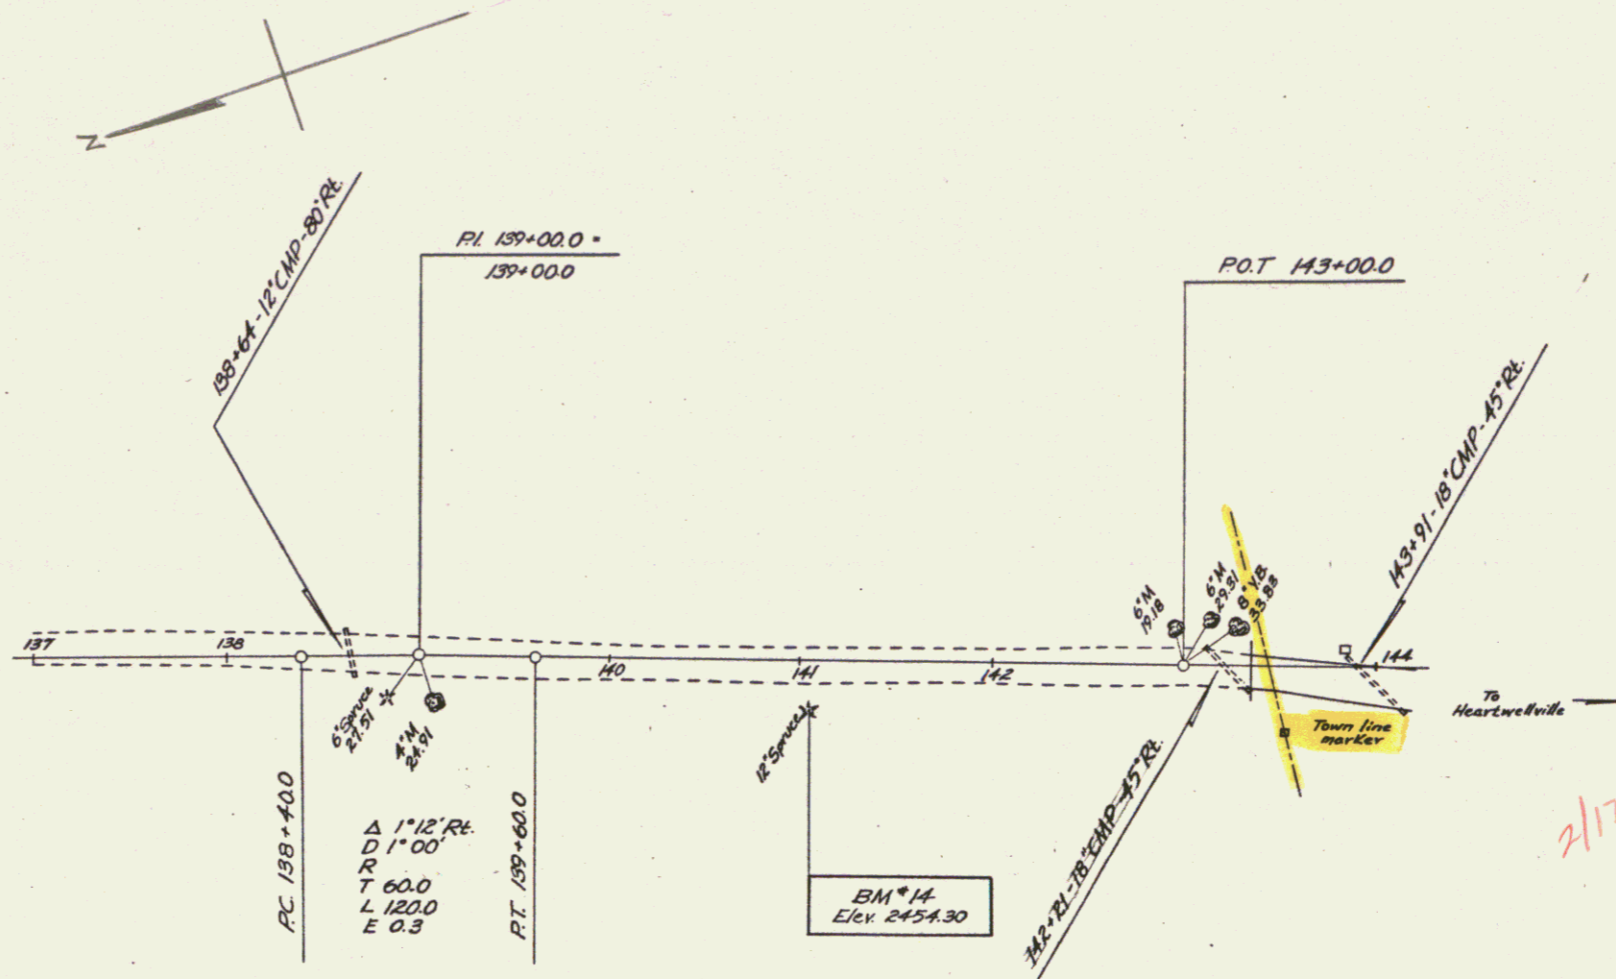

2/17/00  
ML

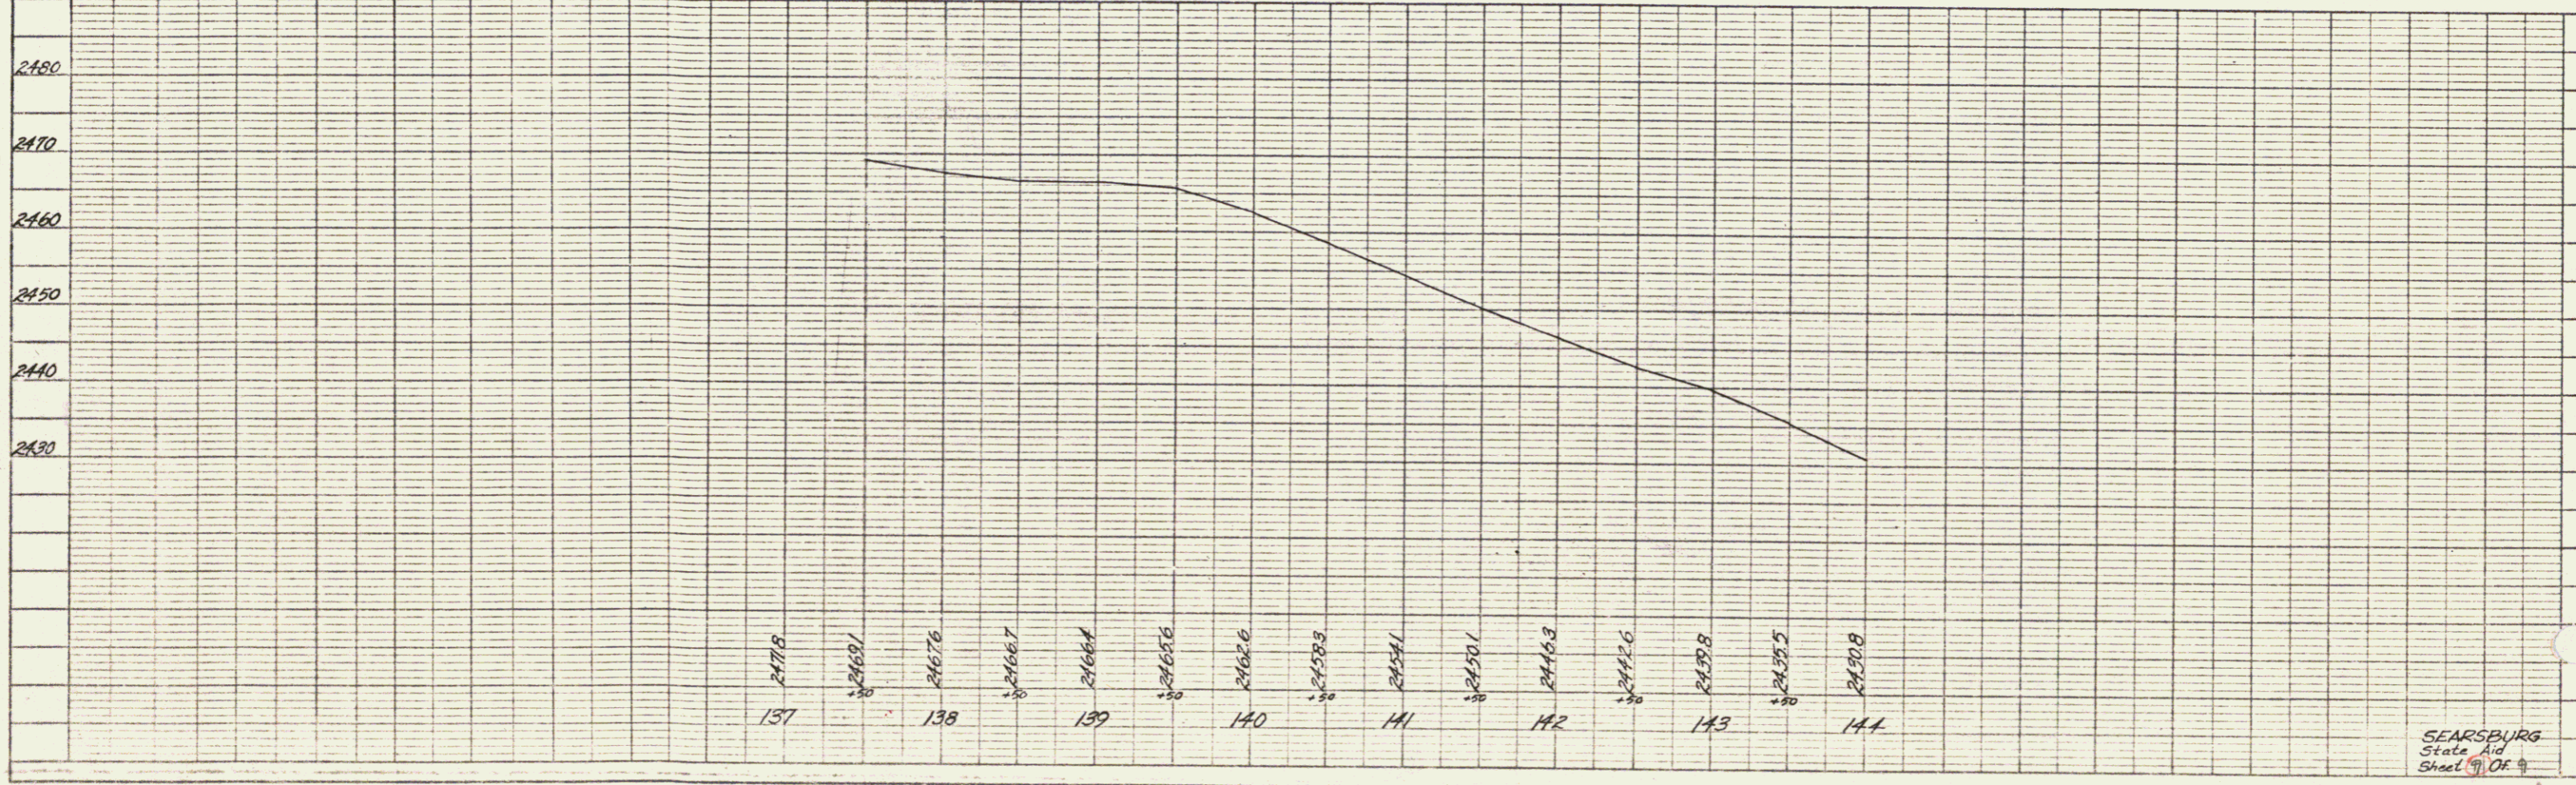


PLATE 1 - PLAN - PROFILE - C. & G. S. STANDARD  
SEARSBURG STATE AID  
K. S. & S. CO. INC. 348-10

SEARSBURG  
State Aid  
Sheet 9 of 9