



NOT FOR BRIDGE DETAILS
SEE SHEETS 8, 9 & 10
SERIES WPS 189A

BRIDGE DATA		
	PRESENT	PROPOSED
TYPE	PLANK	T BEAM
SPAN	19' 8"	16' 7 1/2"
CLEAR HEIGHT	14'	17'
WATER WAY	28' 0"	26' 0"
LENG. OVERALL	20'	24'
ROAD WIDTH	17'	20'

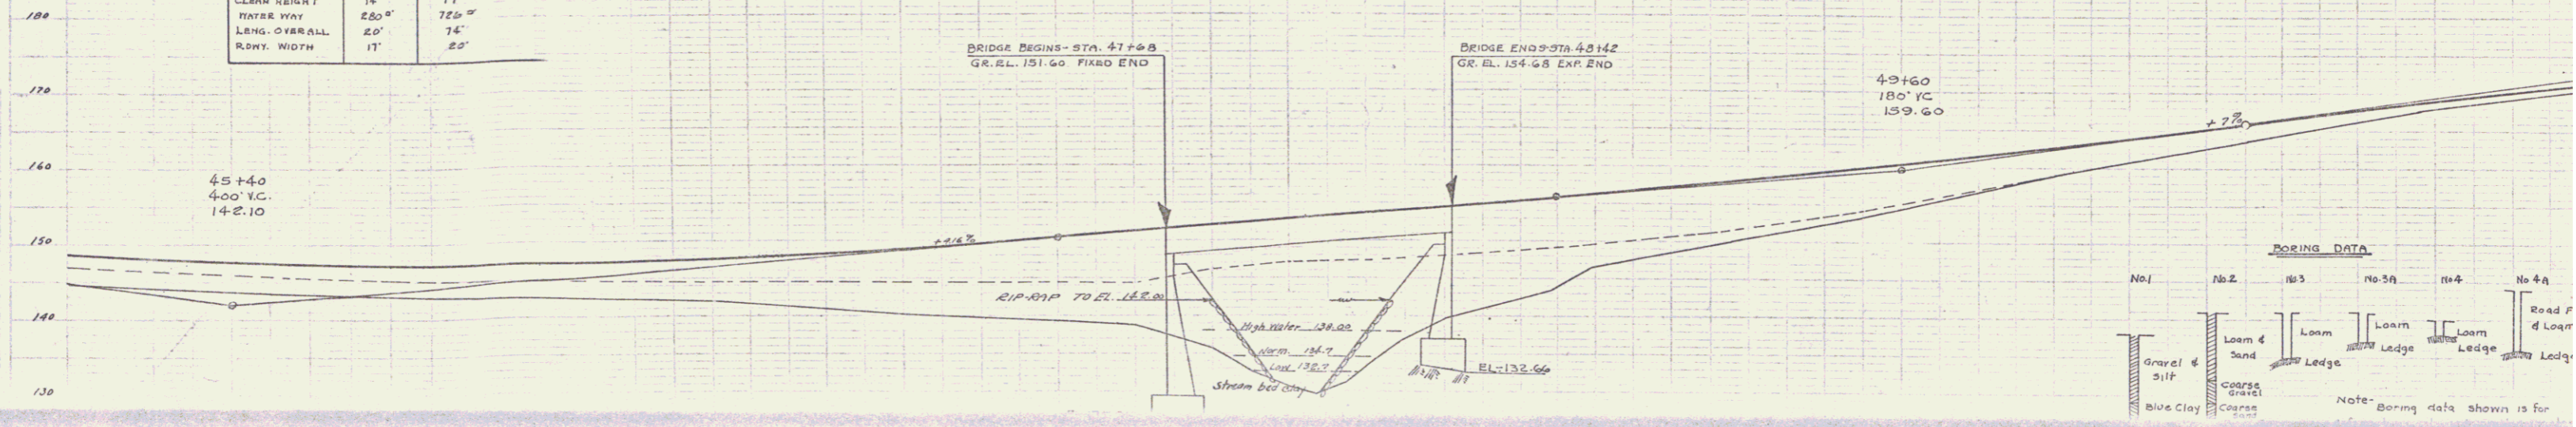

BORING DATA					
No. 1	No. 2	No. 3	No. 3A	No. 4	No. 4A
Gravel & Silt	Loam Sand	Loam Ledge	Loam Ledge	Loam Ledge	Road & Ledge
Blue Clay	Coarse Gravel	Coarse Gravel	Coarse Gravel	Coarse Gravel	Coarse Gravel

Note: Boring data shown is for

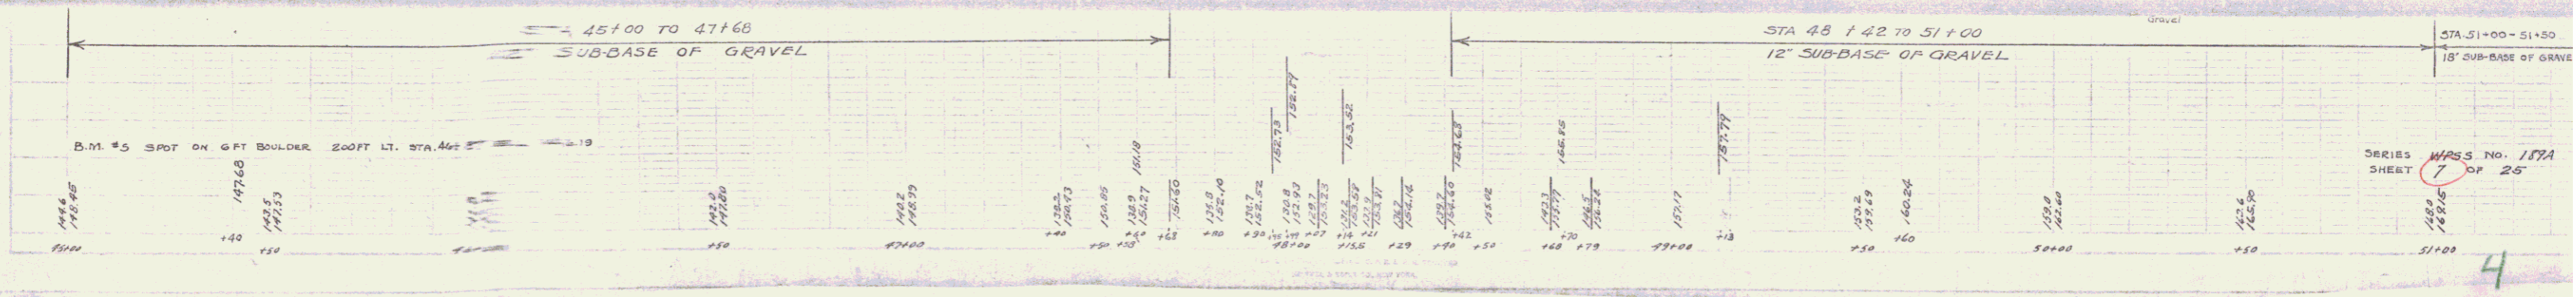

SERIES WPS No. 189A
SHEET 7 OF 26