



PLAN
 REVISIONS
 DATE
 BY
 CHECKED
 DATE
 BY

FIELD
 REVISIONS
 DATE
 BY
 CHECKED
 DATE
 BY

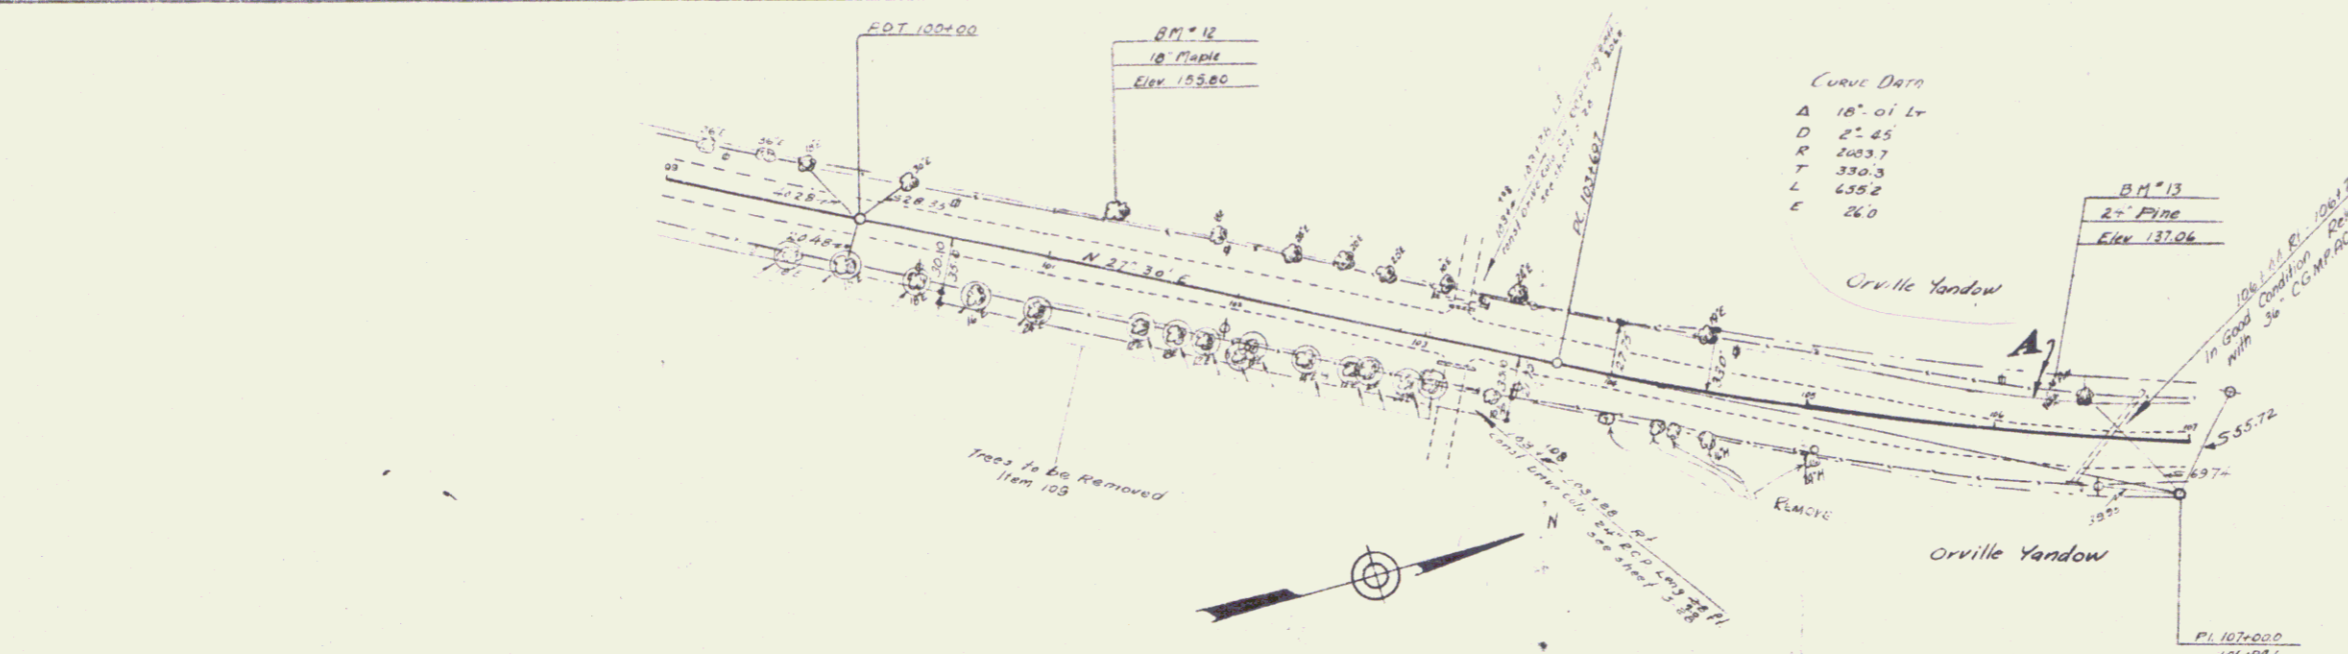

PARCEL	INSTRUMENT	DATE	GRANTOR	GRANTEE	RECORDED	REMARKS
A-B	O.C.O.	2-18-30	ORVILLE J. & AGNES A. YANDOW	SHOFF	BOOK PAGE DATE	23 7-D 2-23-30 106+HH

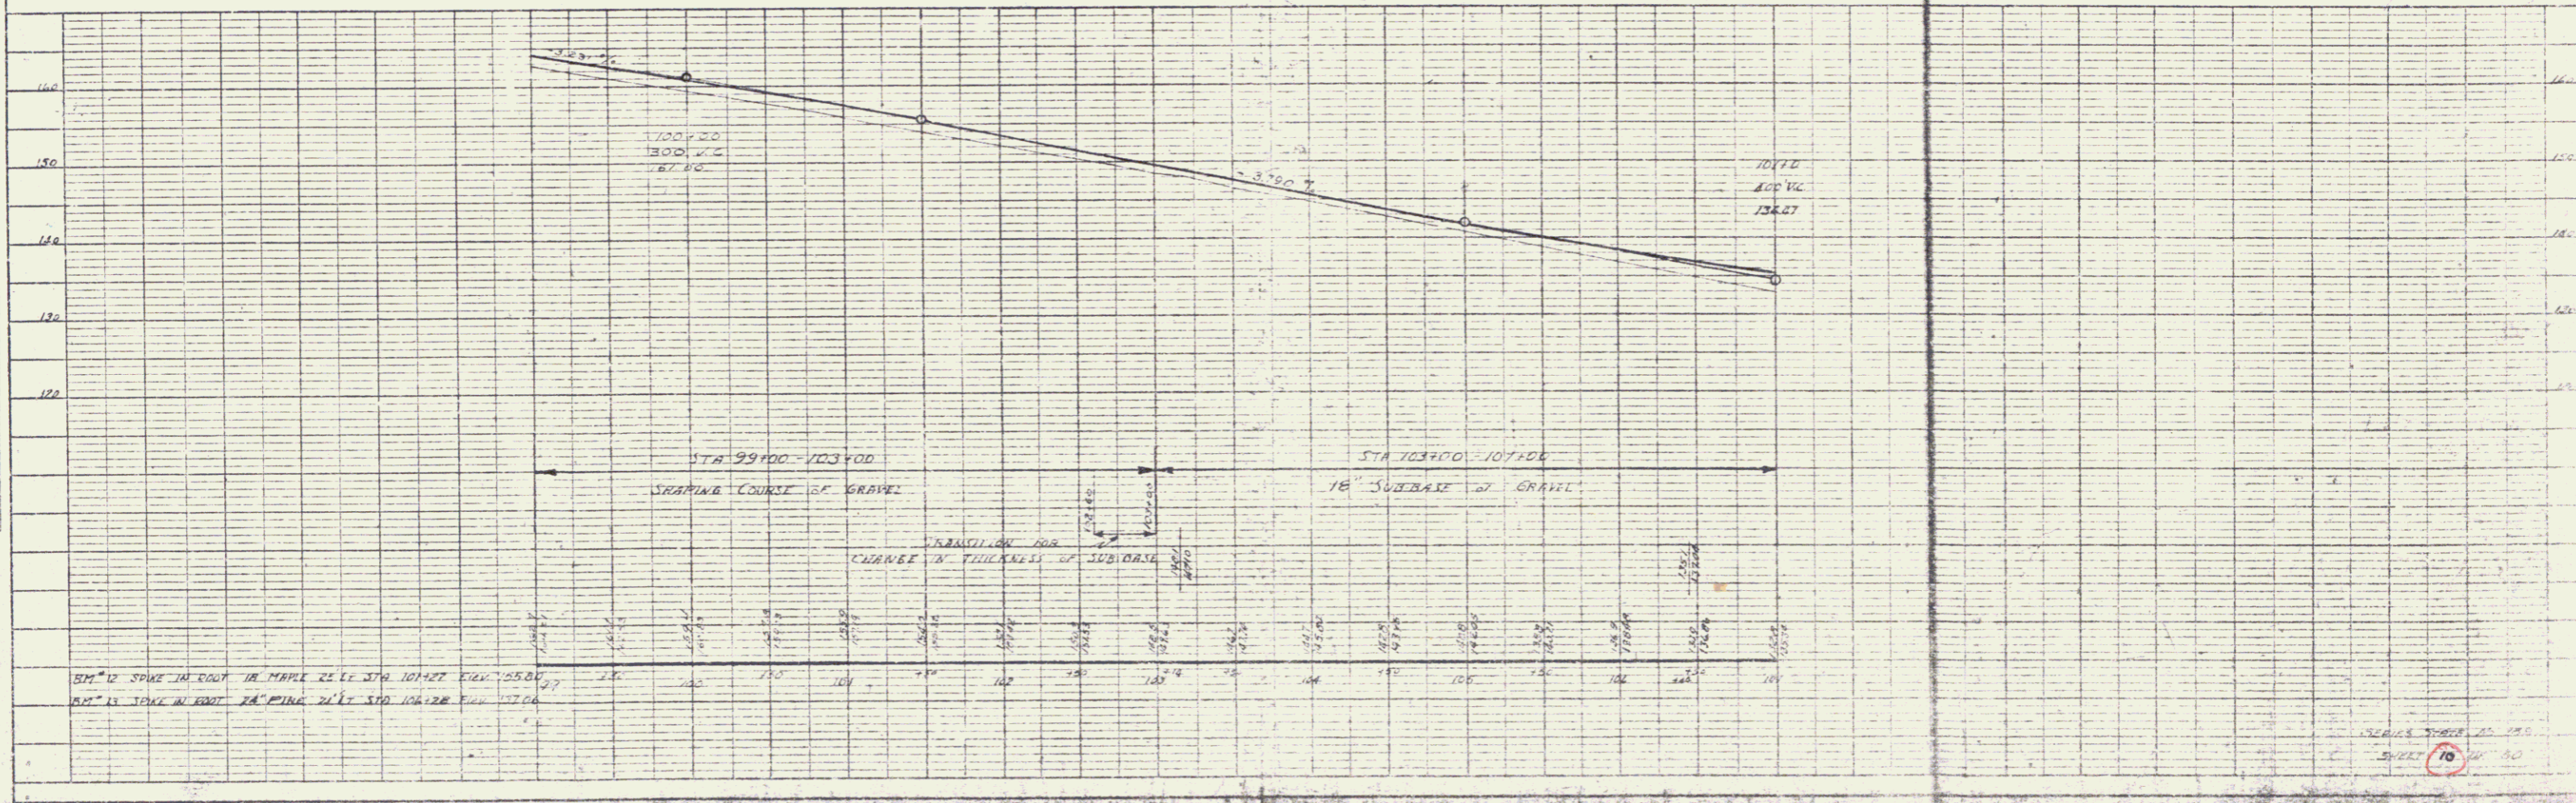

B.M. 12 SPK IN ROOT IN MAPLE 25' E STA 104+27 Elev. 155.80
 B.M. 13 SPK IN ROOT 24" PIPE 24' E STA 106+28 Elev. 137.06

SEP 18 1979