


DATE: 10/1/50
 PROJECT: ROAD
 SHEET: 2 OF 2

TYPICAL SECTION
BITUMINOUS CONCRETE PAVEMENT (CLASS I)
ITEM 361-B

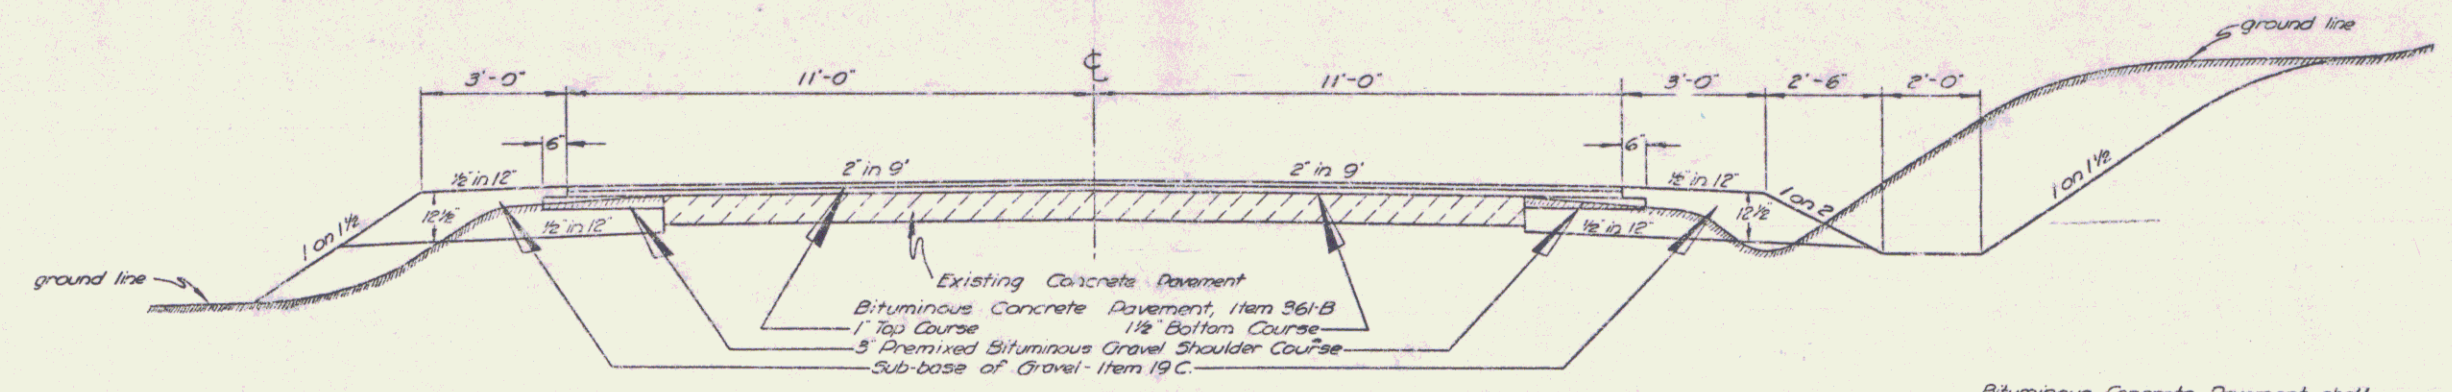

SECTION SHOWING PREMIXED BITUMINOUS SHOULDERS

Bituminous Concrete Pavement shall be paid for on a sq. yd. basis.

SCALE 1 INCH = 2 FEET
 FAIR HAVEN F 50(13)

Surveyed by
 Designed by H. Marshall
 Drawn by E. Rogers
 Traced by E. Rogers
 Checked by
 Reviser No. 50(13) Filed
 Sheet 2 of 2