



GUARD RAIL REQUIRED
 ON LEFT
 Sta. 54+38 to 54+62 Length 24 FT
 ON RIGHT
 Sta. 54+38 to 54+62 Length 24 FT
 TOTAL THIS SHEET 48 FT

NEW CULVERTS REQUIRED.
 Sta. 54+50 2x2' Concrete Culvert with drop inlet
 1-2' Concrete 5.7 Cuyh.
 1-2'x5 " 7.1 "

FED. ROAD DIST. NO.	STATE	FISCAL YEAR	SHEET NO.	TOTAL SHEETS
2	VT	50	6	11

E. W. Merrill
 2/10/50
 2/10/50

E. W. Merrill
 2/10/50
 2/10/50

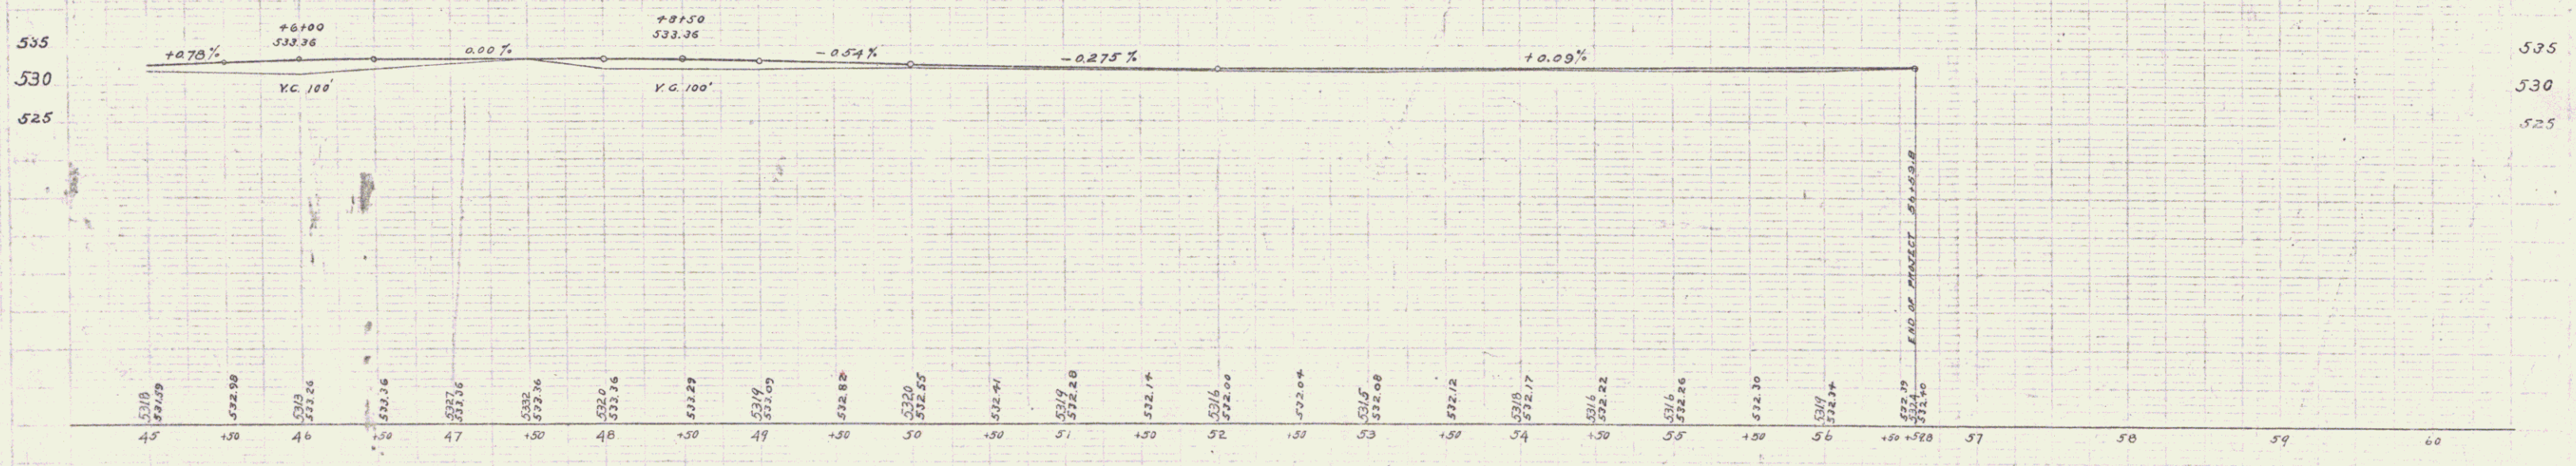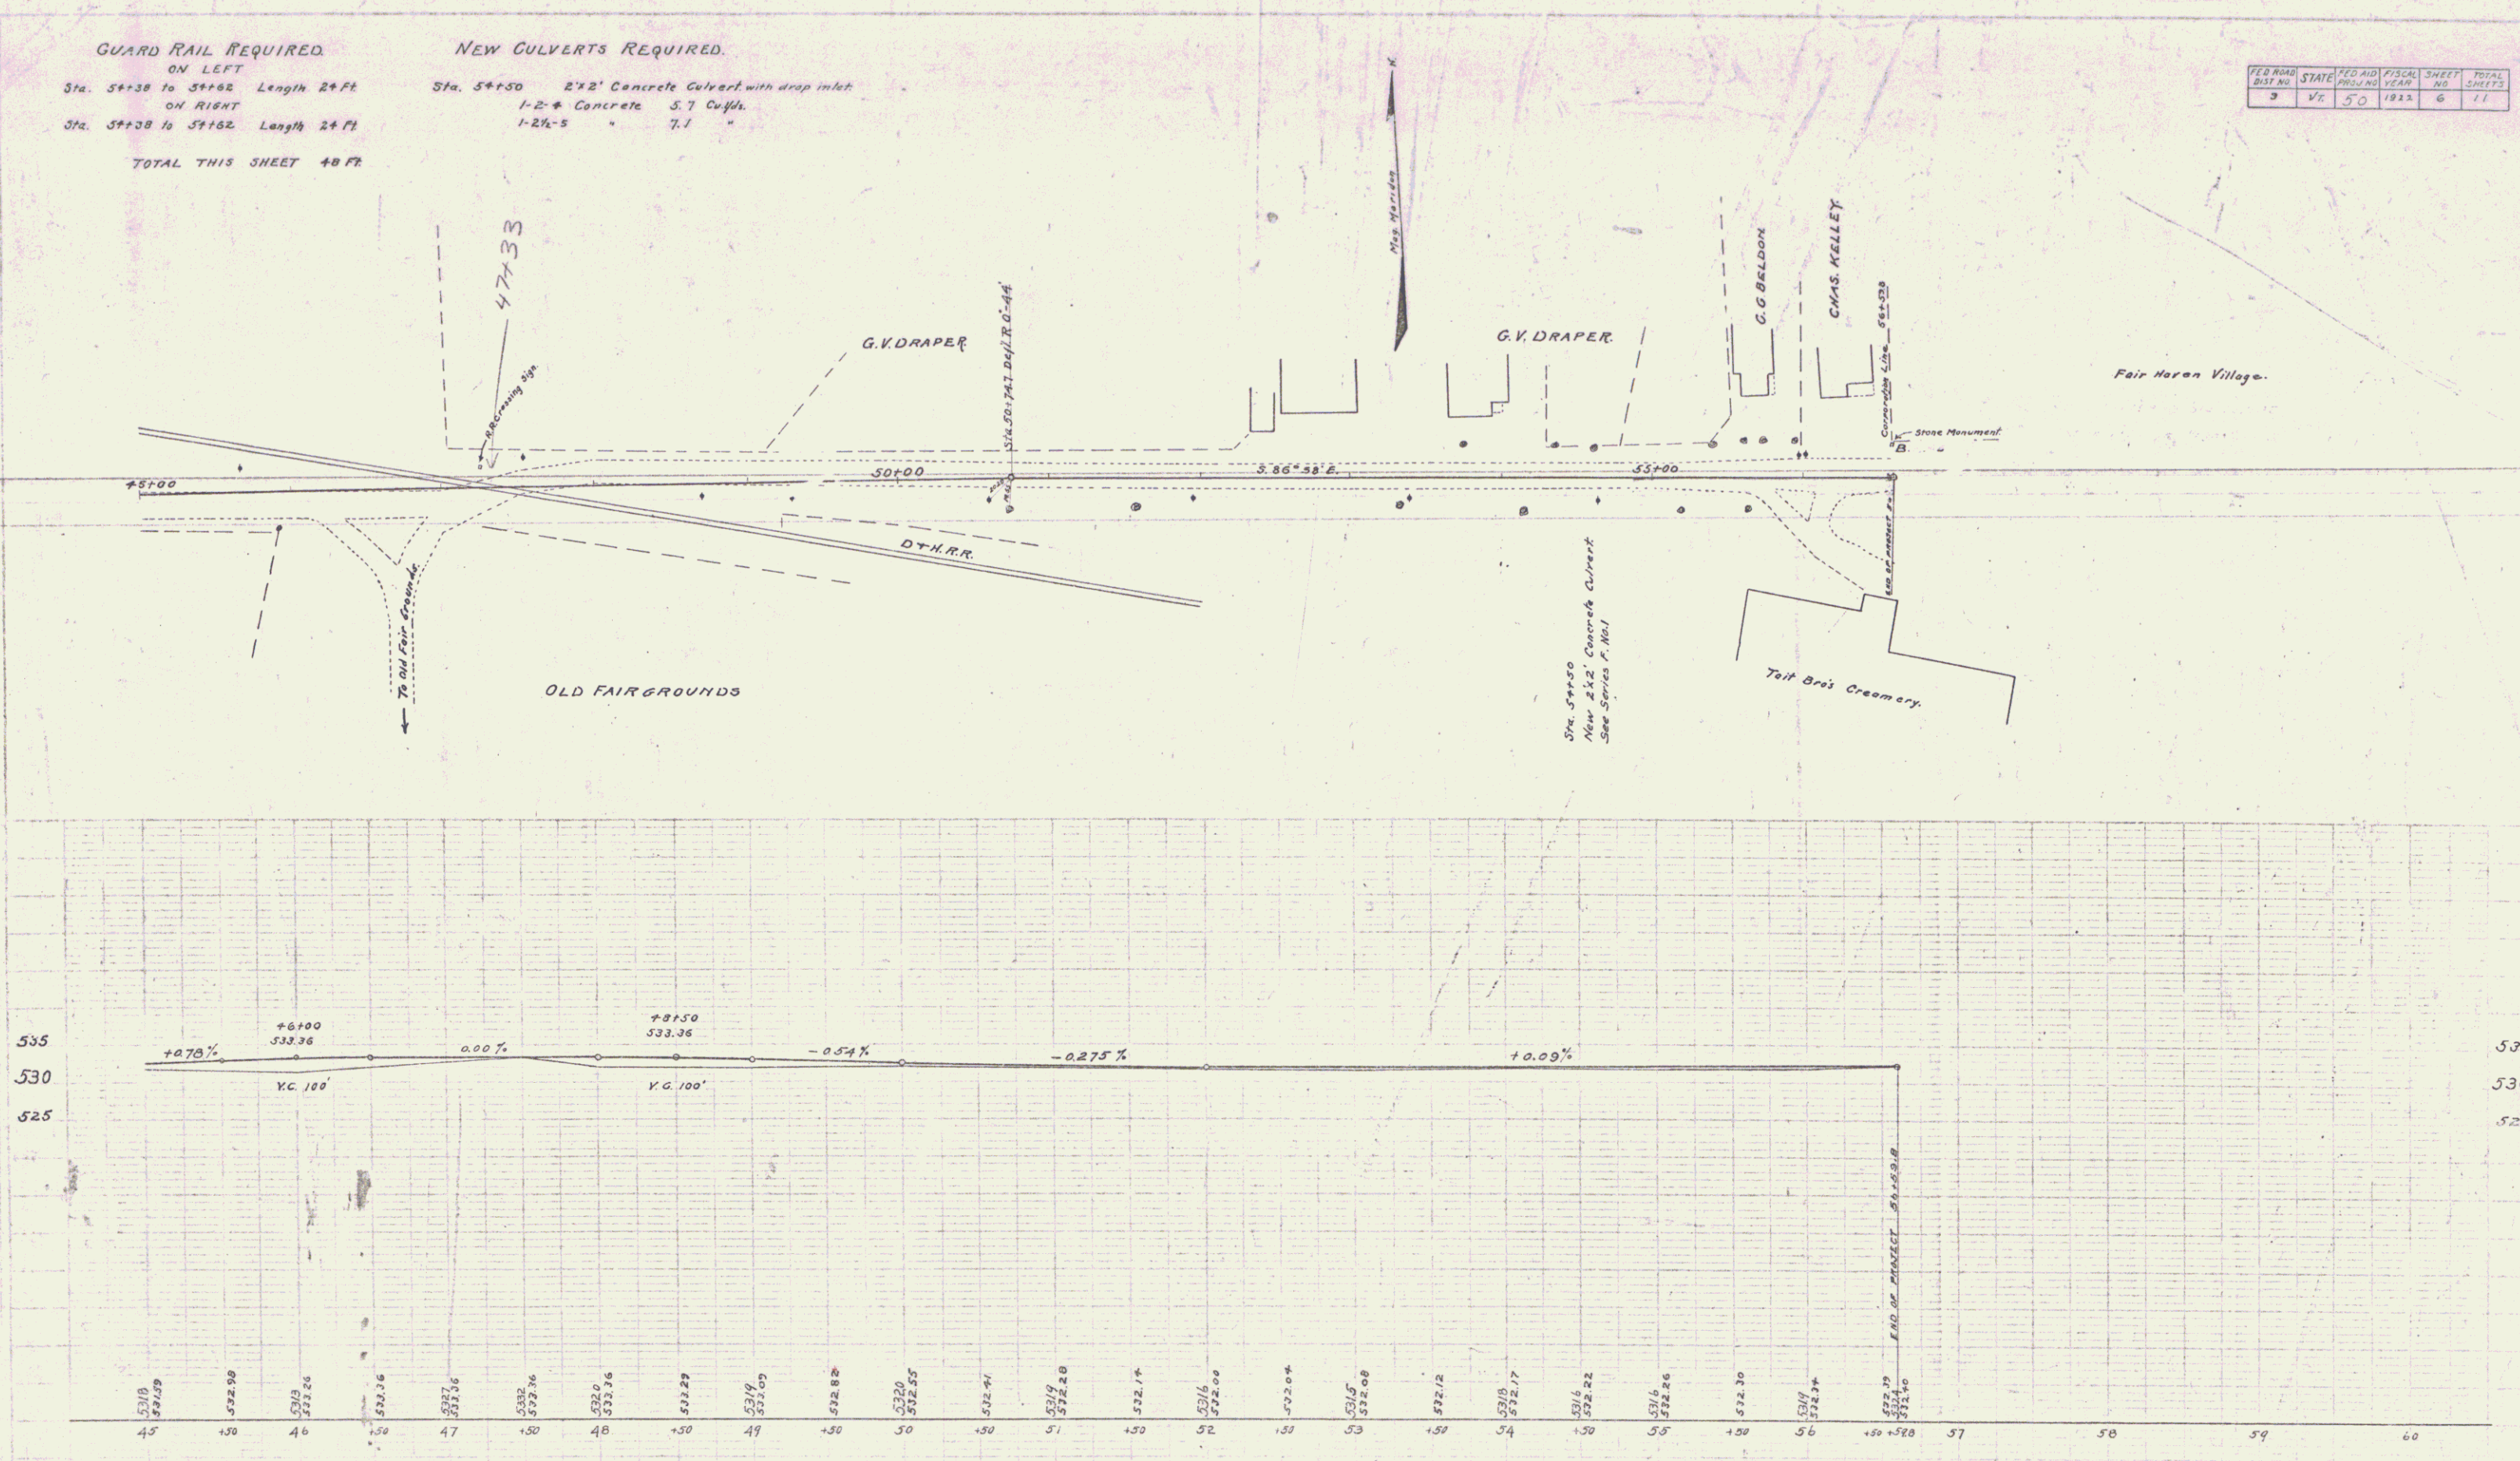

B.M. 45. Top of Stone post, North Side of Street, Corporation Line, Elev. 533.06.

Series F. No. 1100
Sheet 6 of 11

6