
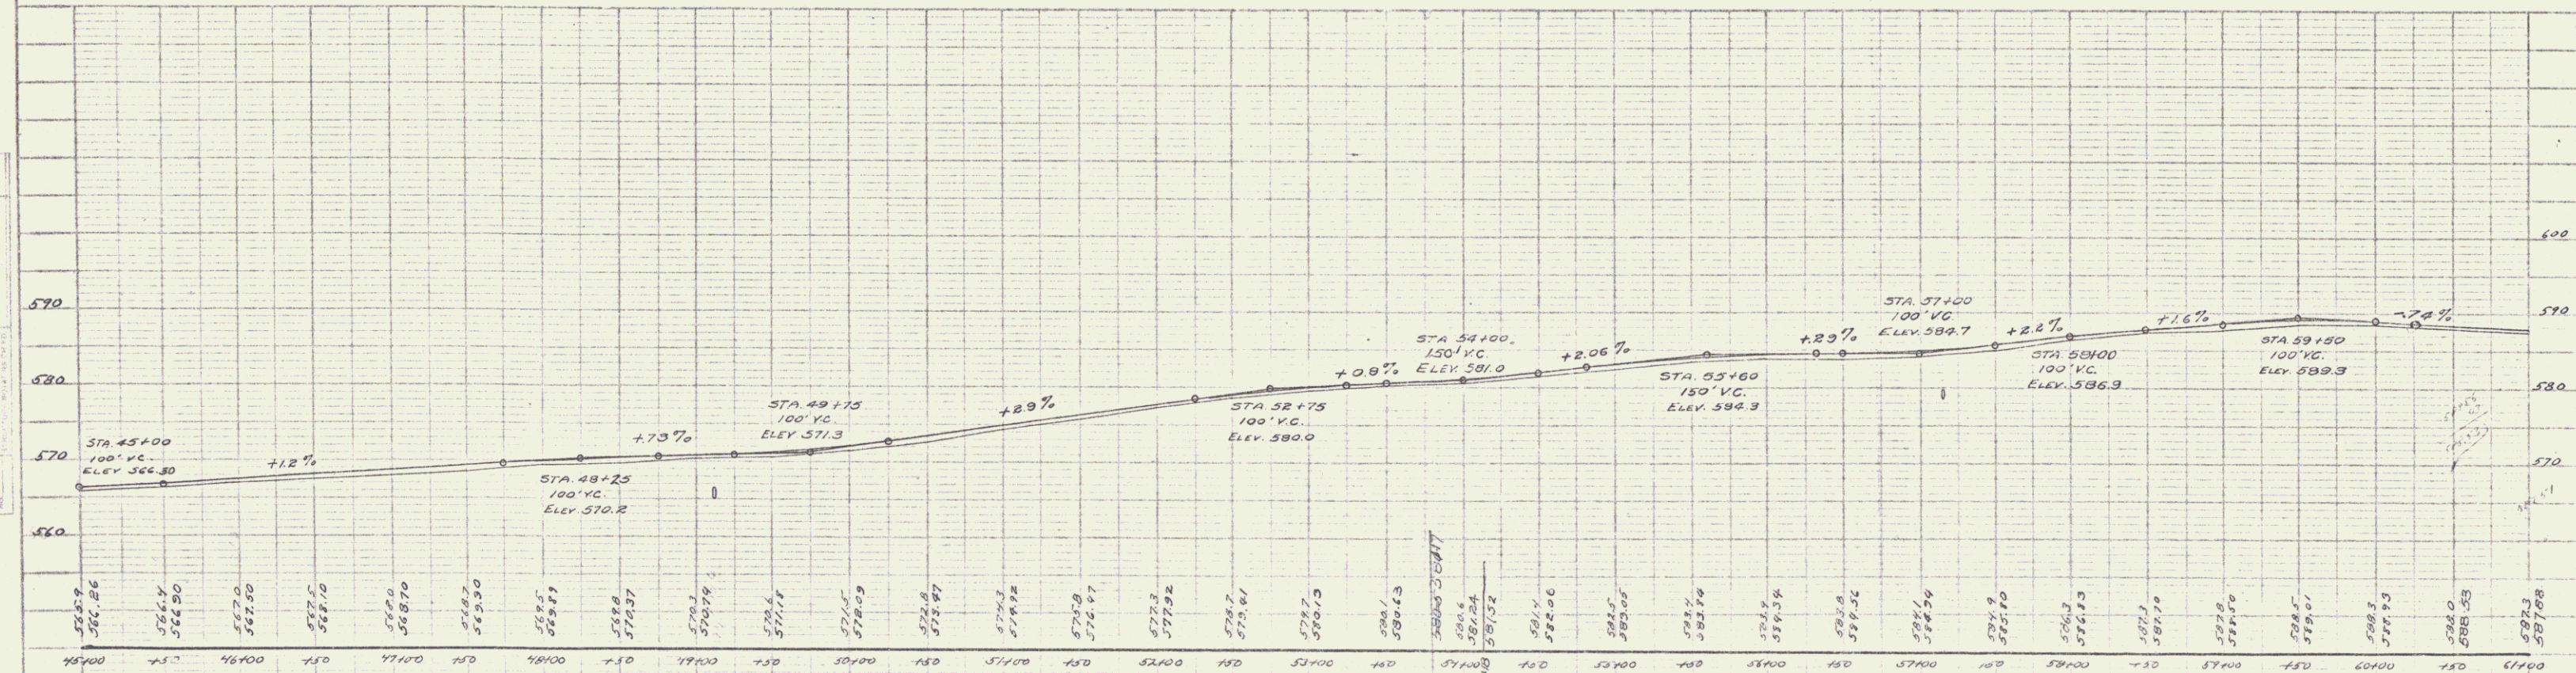


NEW CURVEMENTS REQUIRED
 STA 49+11 - 15' Reinforced Concrete Pipe 36" Dia
 Concrete Class D (1-2-3) - 27 cu yds 1.9
 Reinforcing Steel 23 lbs 60
 STA 47+15 - 15' Reinforced Concrete Pipe 48" Dia
 Concrete Class D (1-2-3) - 27 cu yds 1.0
 Reinforcing Steel 33 lbs 4.7
 Concrete C.I.A (1-2-4) - 0.7 cy.

CABLE GUARD RAIL REQUIRED
 ALL RIGHT
 STA 54+15 TO STA 57+53 - LENGTH 118'
 STA 40+55 TO STA 42+45 - 160'
 STA 56+10 TO 67+10 - 1160'
 TOTAL 1320'

WOOD GUARD RAIL REQUIRED
 ALL LEFT
 STA 48+59 TO STA 49+23 - LENGTH 24'
 STA 57+03 TO STA 57+27 - 24'
 ALL RIGHT
 STA 48+59 TO STA 49+23 - LENGTH 24'
 TOTAL 72'

1935				1935			
FED. ROAD DIST. NO.	STATE	FISCAL YEAR	SHEET NO.	TOTAL SHEETS	FISCAL YEAR	SHEET NO.	TOTAL SHEETS
			5	10			

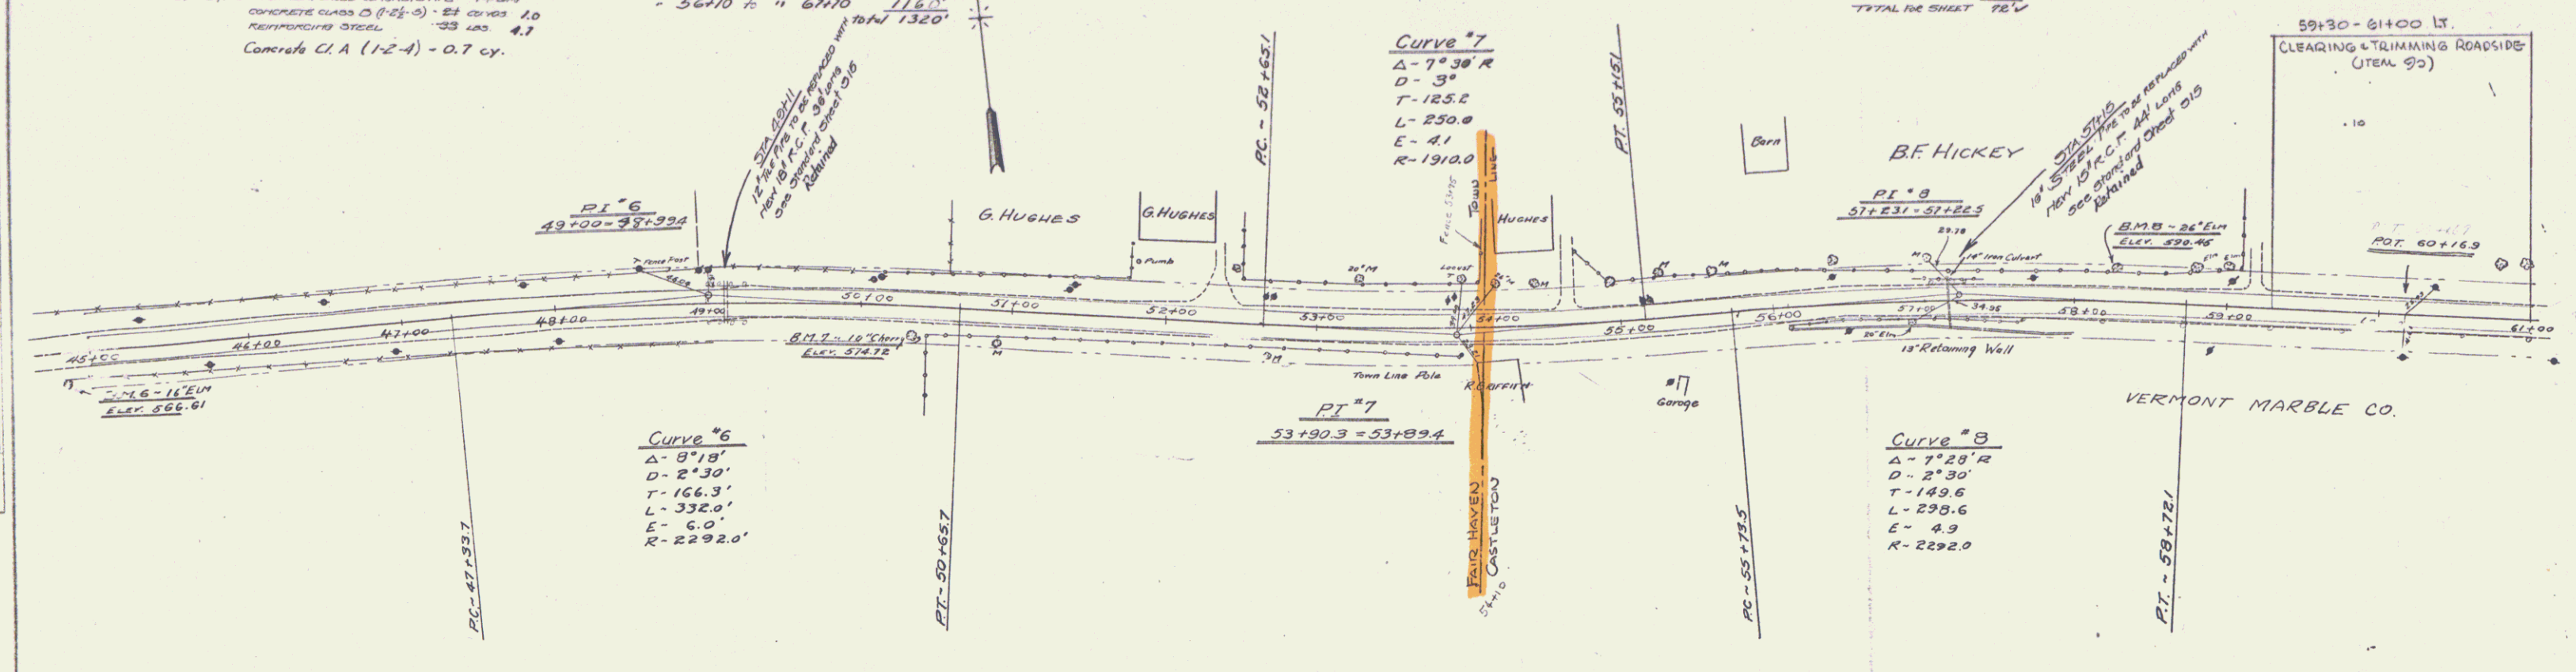

B.M. #6 - 18" Right Sta 44+85 Spike in trunk 16" Elm Elev. 566.61
 B.M. #7 - 16" Rk. Sta 50+33 Spike in trunk 10" Cherry Elev. 578.72
 B.M. #8 - 125' Lt. Sta 58+27 Spike in root 26" Elm Elev. 580.85

SERIES NR. No. 650 (LAND-SCAPING) SHEET 5 OF 10
 SERIES - No. 650 SHEET 6 OF 10