

DATE	7/26/67
BY	BZ/DAZ
DESIGNED	DAZ
CHECKED	DAZ
IN CHARGE	DAZ
DATE	
BY	
DESIGNED	
CHECKED	
IN CHARGE	
DATE	
BY	
DESIGNED	
CHECKED	
IN CHARGE	

DATE	7/26/67
BY	BZ/DAZ
DESIGNED	DAZ
CHECKED	DAZ
IN CHARGE	DAZ
DATE	
BY	
DESIGNED	
CHECKED	
IN CHARGE	
DATE	
BY	
DESIGNED	
CHECKED	
IN CHARGE	

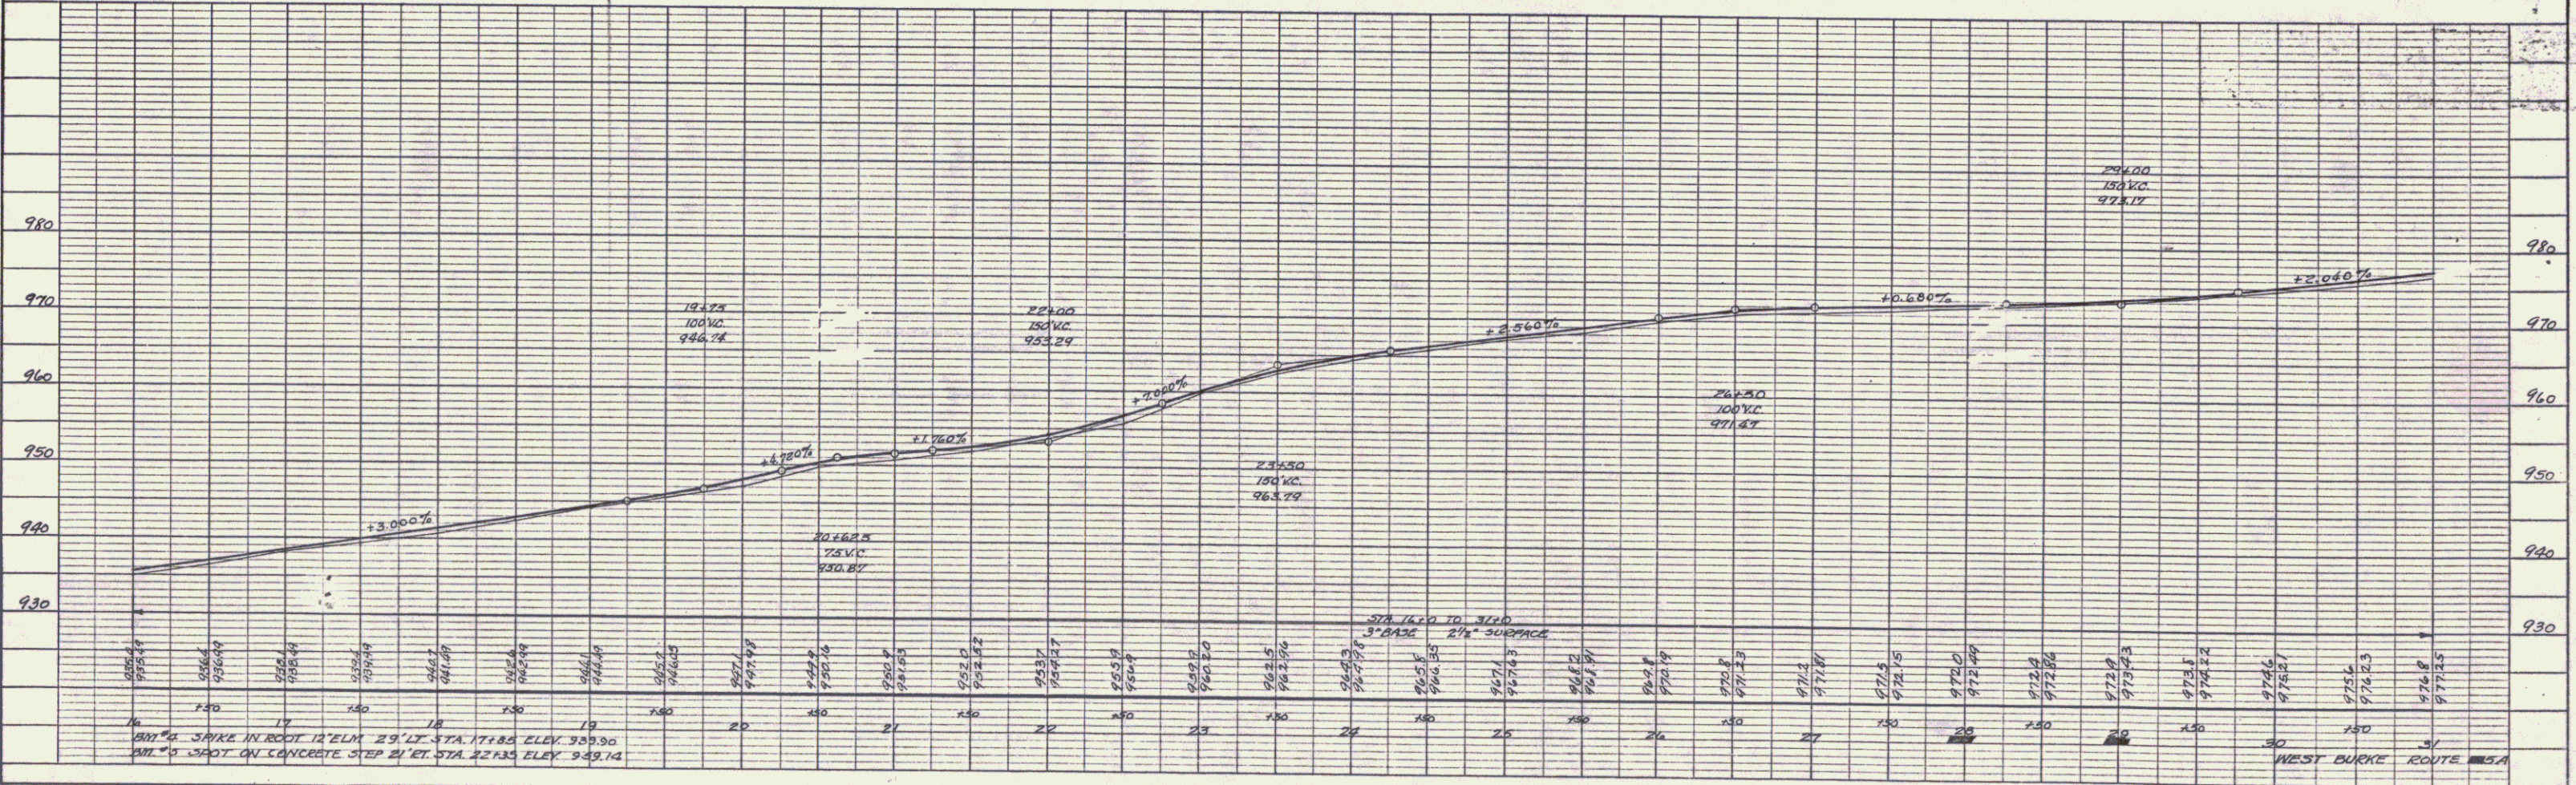
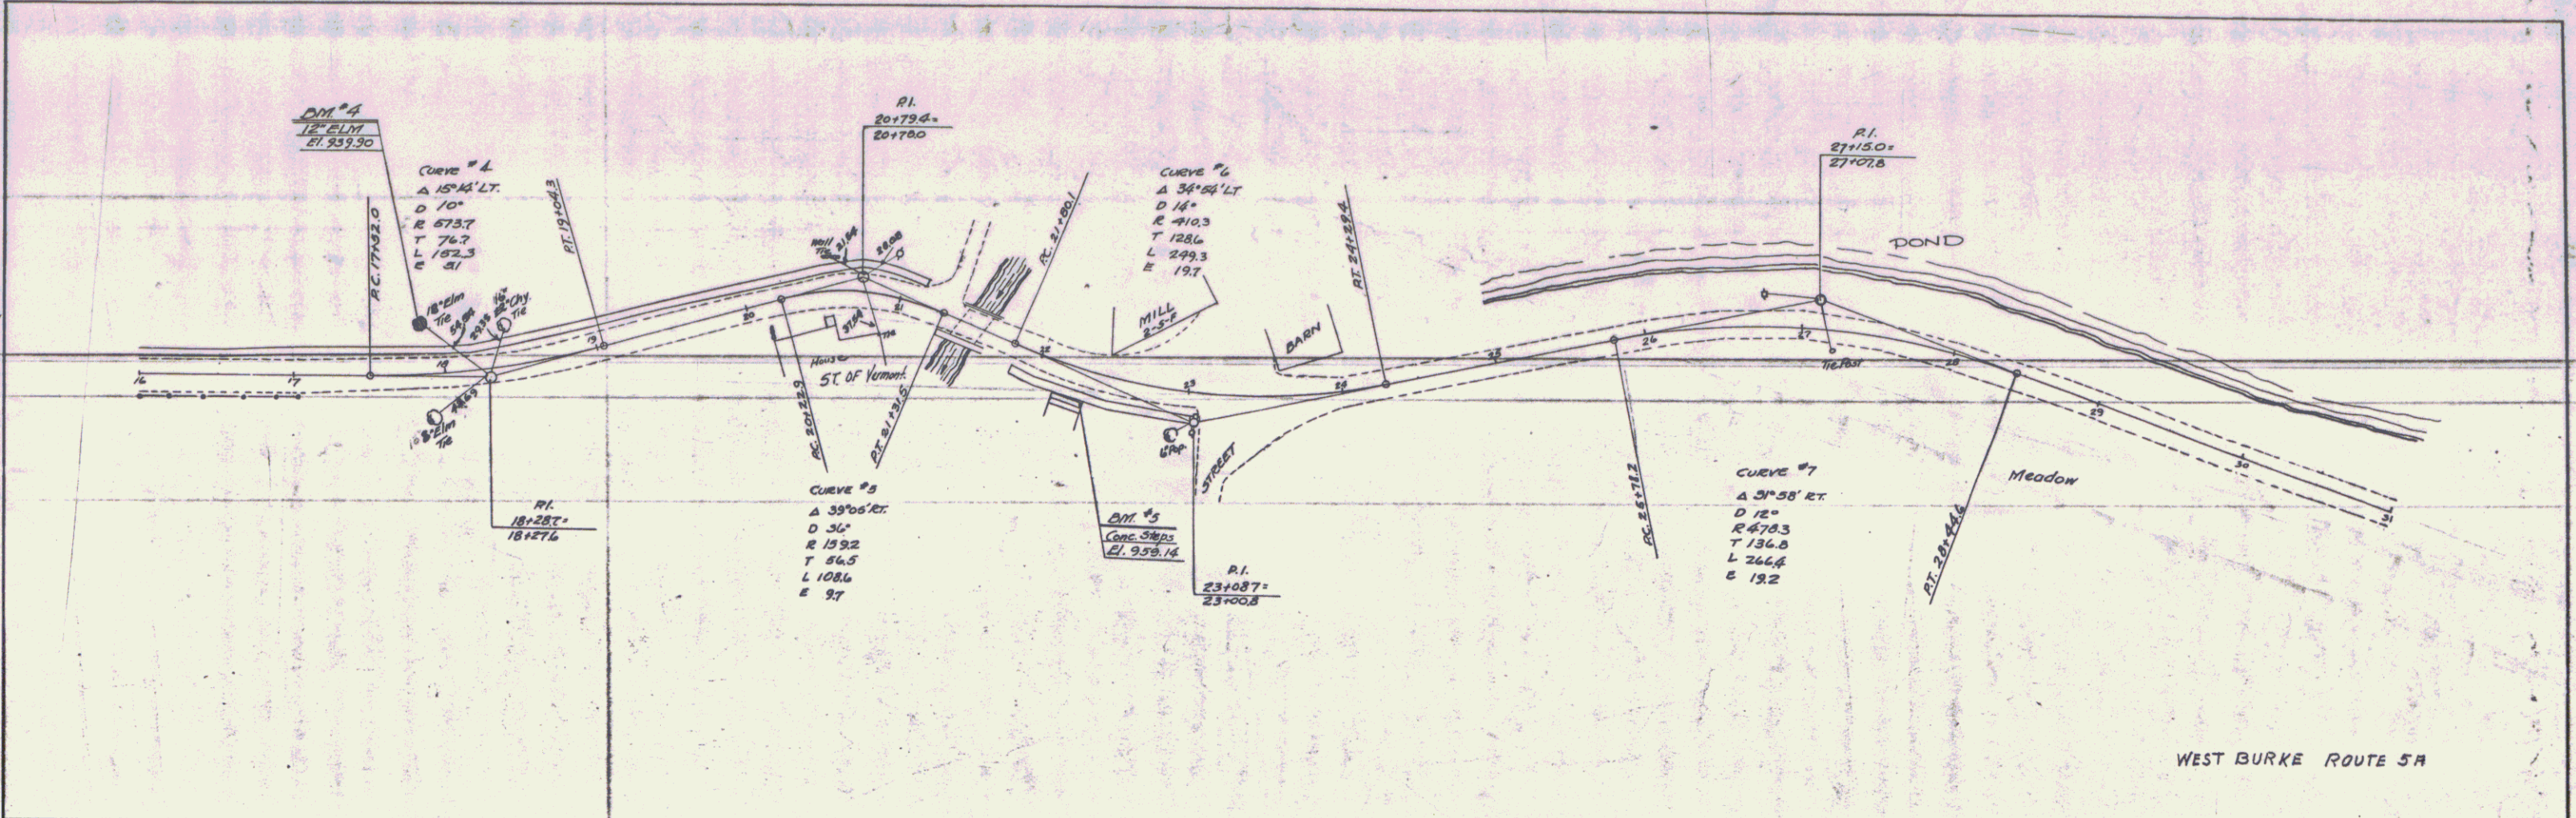


PLATE 1 - PLAN - PROFILE OF ROAD STANDARDS
BEUPEL & ESSER CO NEW YORK

Sheet 3

3