



PLAN
 DRAWN BY: [Signature]
 CHECKED BY: [Signature]
 DATE: 7-35
 SHEET NO.: 4-38

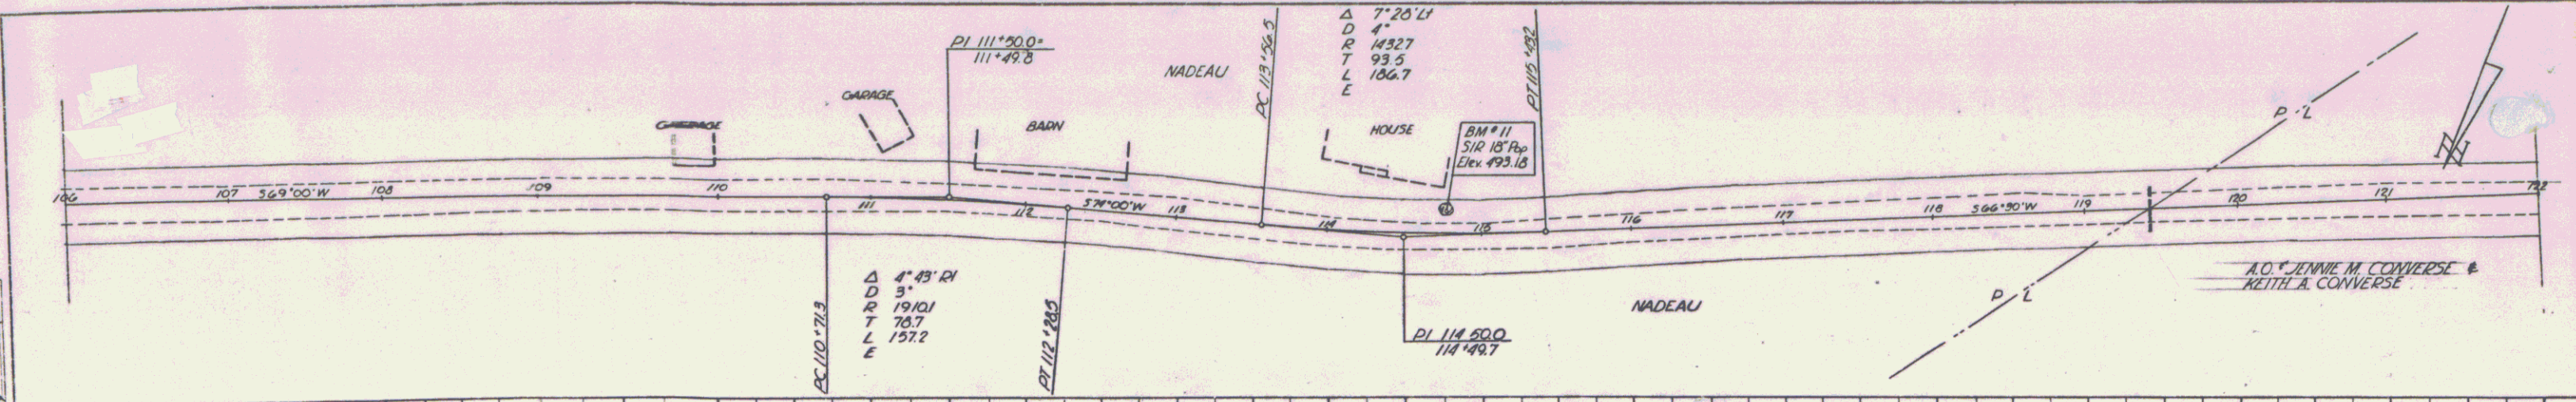

PROFILE
 DRAWN BY: [Signature]
 CHECKED BY: [Signature]
 DATE: [Blank]
 SHEET NO.: [Blank]

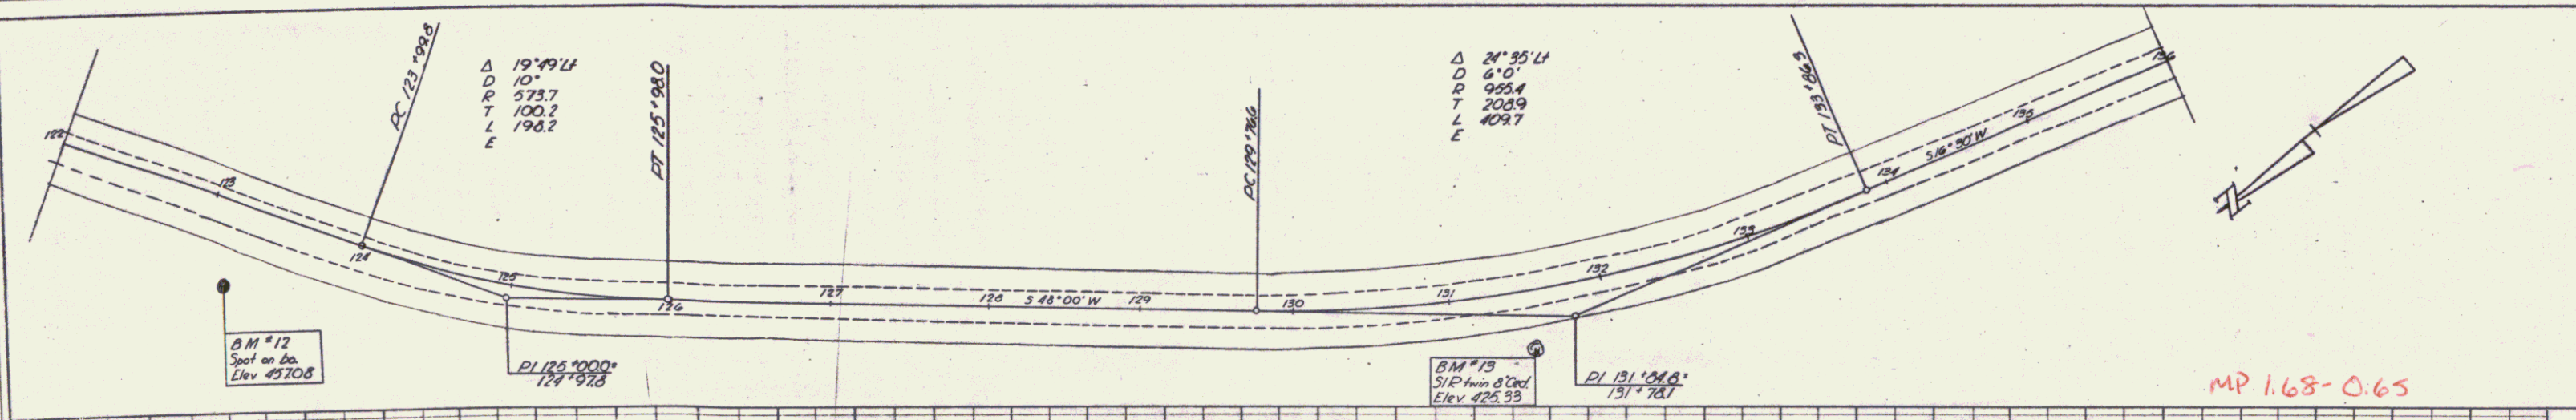

Pin# 992762

Route 115 A

Locn. Project BROWNINGTON St. 304


Sheet 1

8/1/55


PLATE 2 - PLAN - PROFILE - U.S. P.A.R.E. STANDARD
 KEUTTEL & ESSER CO., NEW YORK
 K & E Co. No. 348-10

RIGHT-OF-WAY DIVISION
 TOWN FILE
 PERPETUAL
 Town of UT 5A
 (to be returned to B.O.W. Division)

PLAN
 DATE
 DRAWN BY
 CHECKED BY
 DATE
 NO.

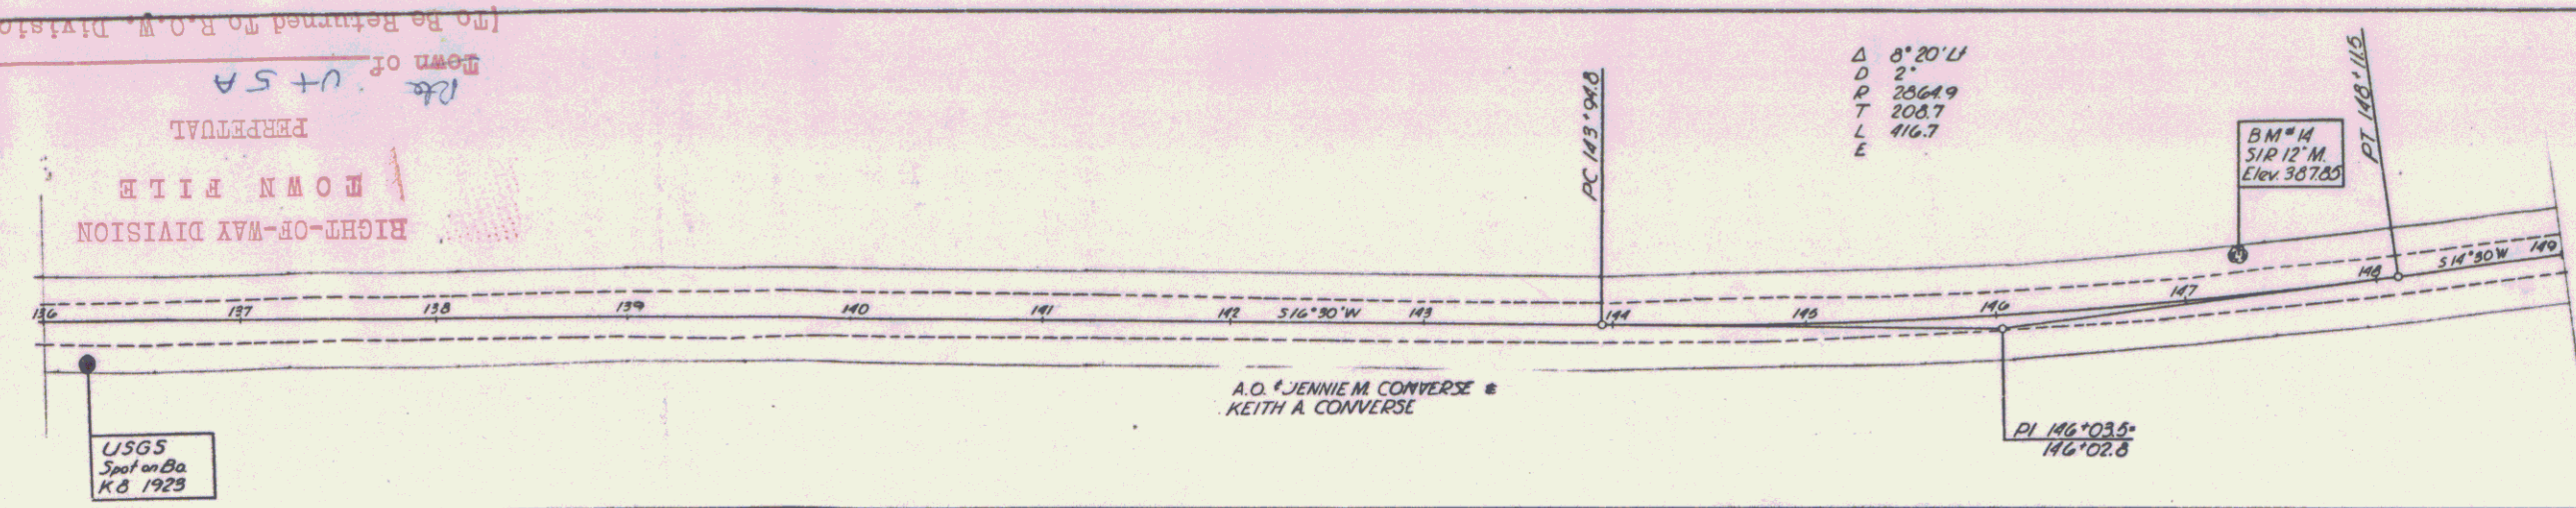

PROFILE
 DATE
 DRAWN BY
 CHECKED BY
 DATE
 NO.

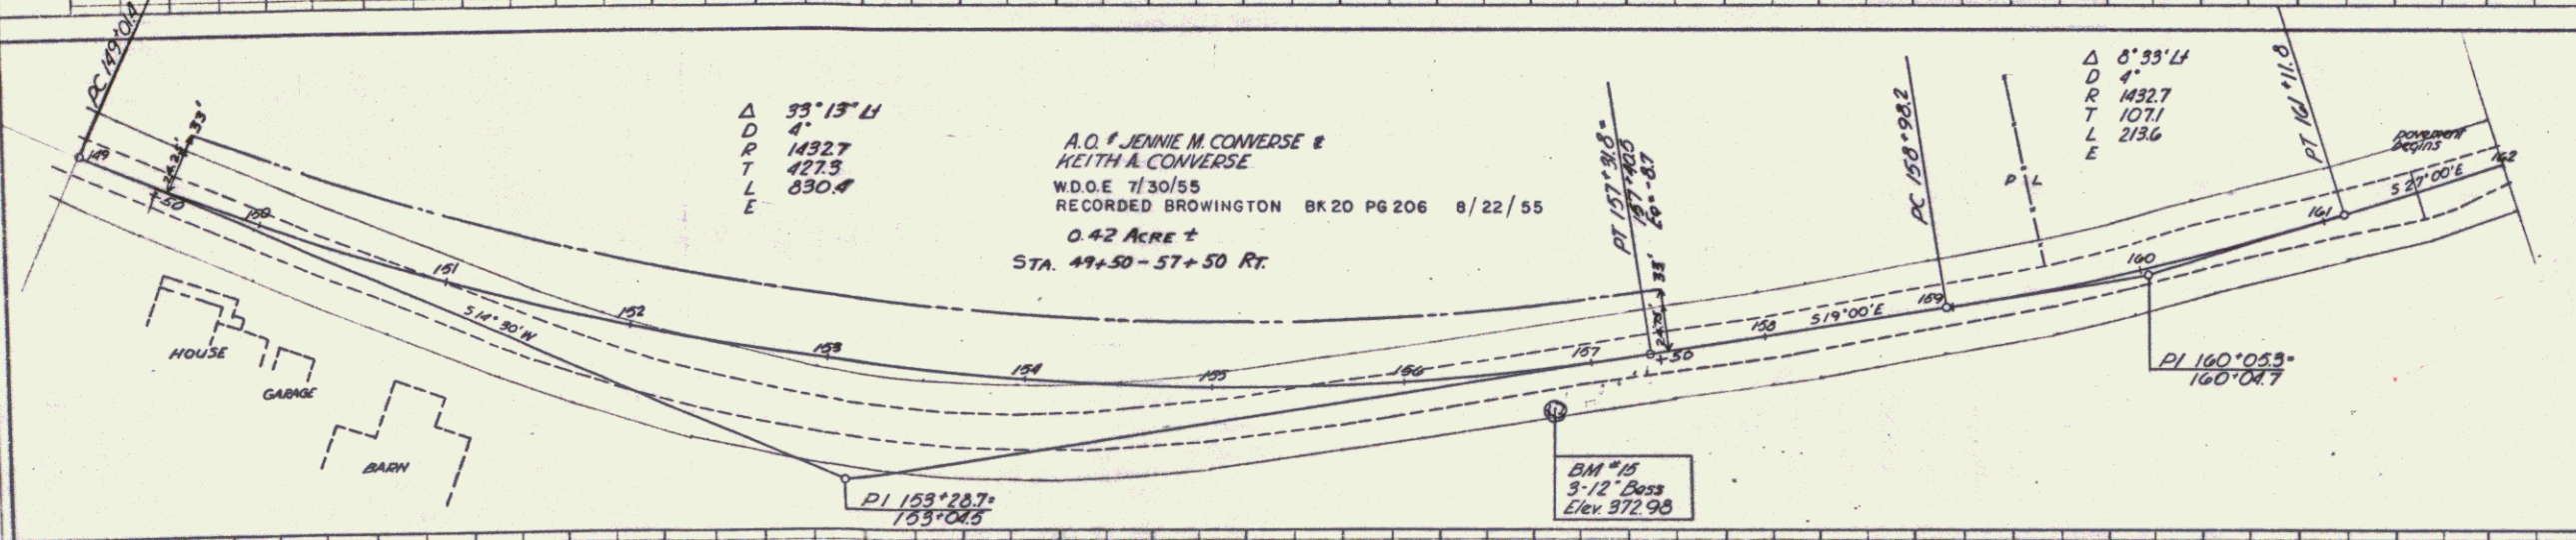

A.O. JENNIE M. CONVERSE &
 KEITH A. CONVERSE
 W.D.O.E. 7/30/55
 RECORDED BROWNINGTON BK 20 PG 206 8/22/55
 0.42 ACRE ±
 STA. 49+50 - 57+50 Rt.