

STATE OF VERMONT DEPARTMENT OF HIGHWAYS PROPOSED IMPROVEMENT


TOWN OF BENNINGTON

COUNTY OF BENNINGTON
US ROUTE 7 CONN.

ROW PLANS

Pin# 9910764

LENGTH OF PROJECT - 3,765 FEET = 0.713 MILES

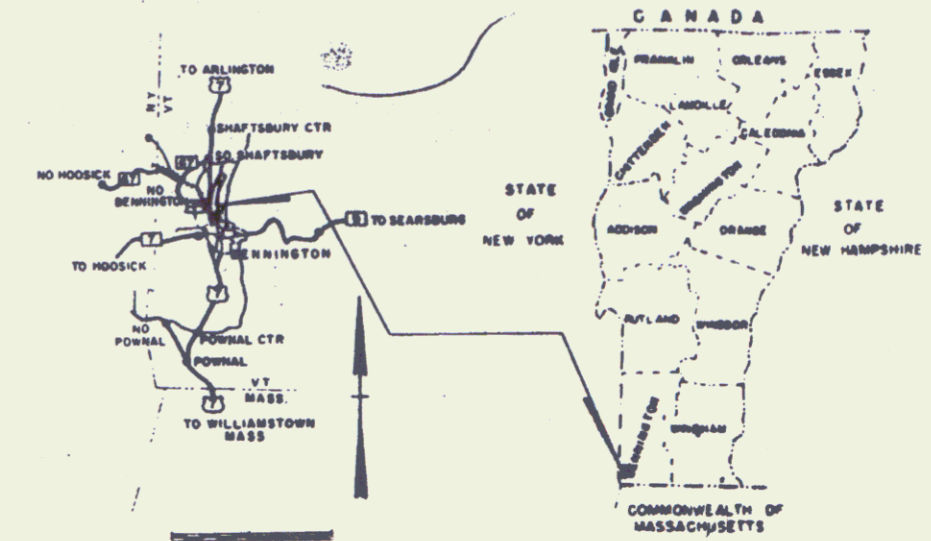



End Project on VT 7A
STA 34+80 MP 0.280

BEGIN ROW PROJ. F 219-1(7)
STA. 9+00

CONVENTIONAL SIGNS



CONTROL SURVEY

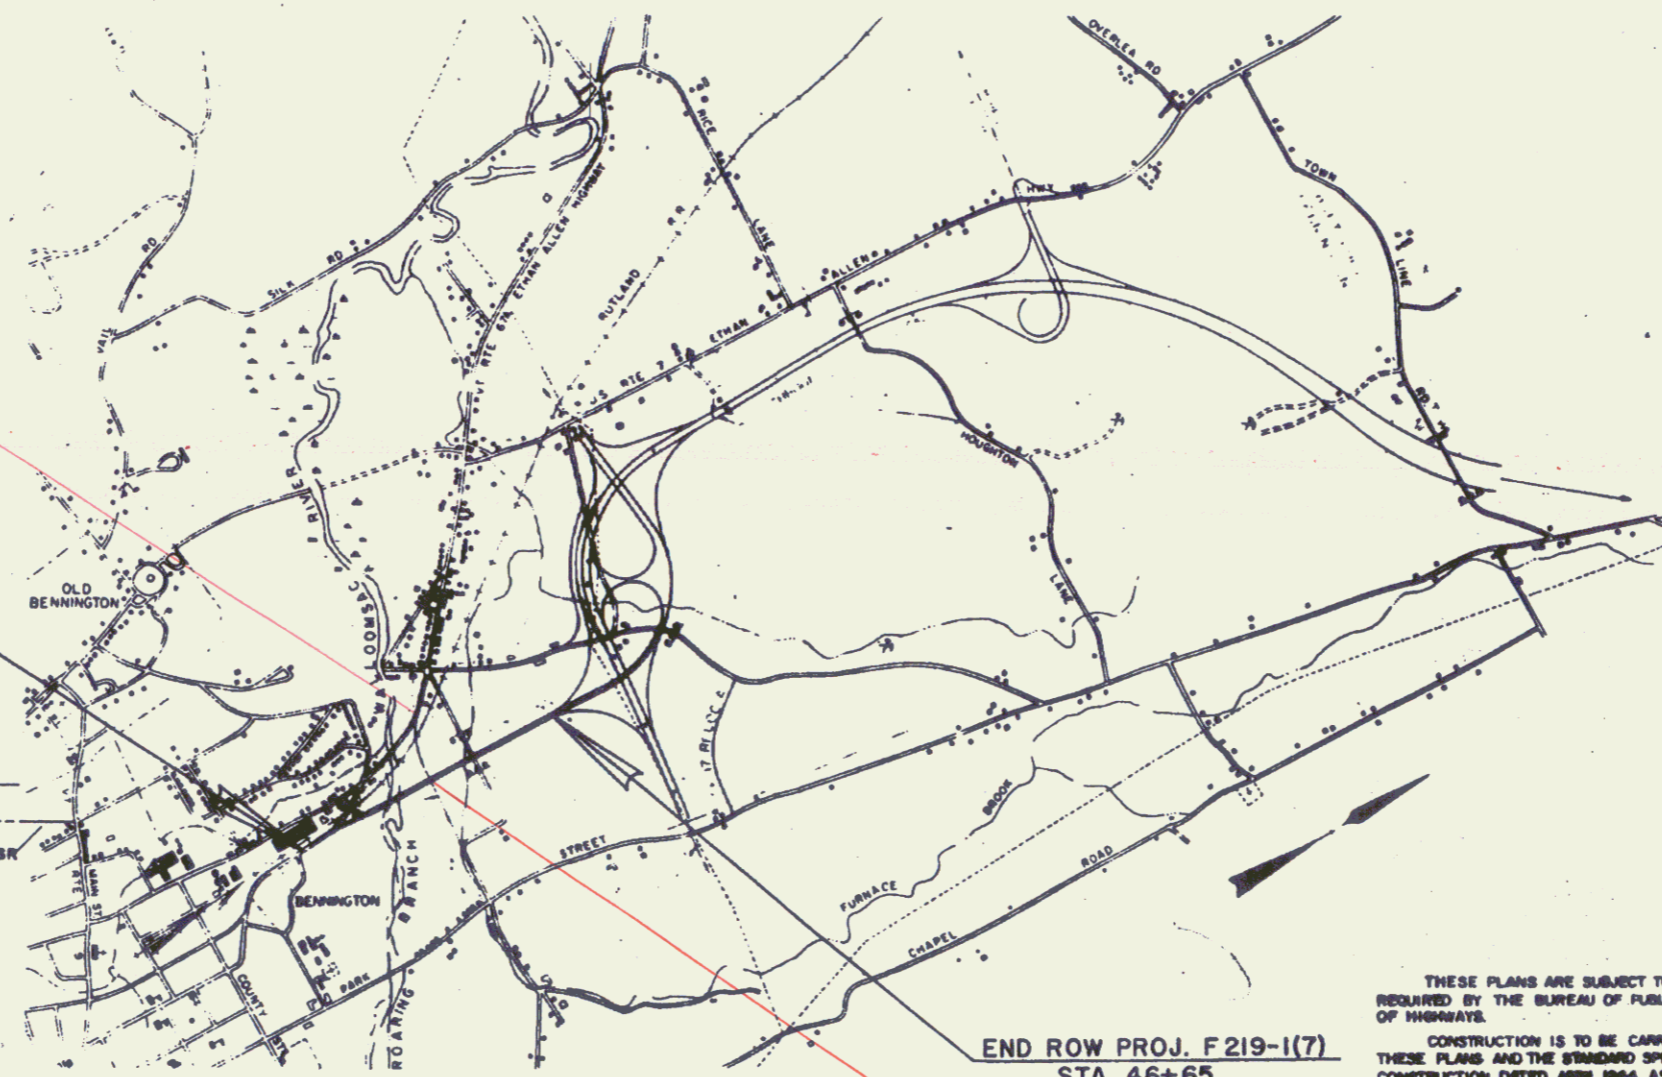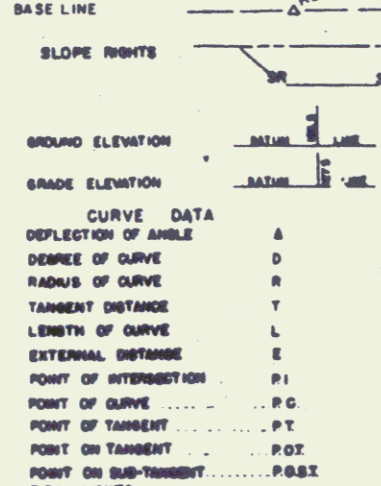

END ROW PROJ. F 219-1(7)
STA. 46+65

Begin VT 7A
STA 20+00 MP 0.00



RIGHT-OF-WAY DIVISION
TOWN FILE

PERPETUAL

Per of VT 7A L.A.

(To Be Returned To R.O.W. Division)

F-219-1(7)

THESE PLANS ARE SUBJECT TO SUCH REVISIONS AS MAY BE
REQUIRED BY THE BUREAU OF PUBLIC ROADS OR THE COMMISSIONER
OF HIGHWAYS.
CONSTRUCTION IS TO BE CARRIED ON IN ACCORDANCE WITH
THESE PLANS AND THE STANDARD SPECIFICATIONS FOR HIGHWAY AND BRIDGE
CONSTRUCTION DATED APRIL, 1964, AS APPROVED BY THE BUREAU OF
PUBLIC ROADS ON OCTOBER 15, 1964, INCLUDING ALL SUBSEQUENT
APPROVED REVISIONS AND SUCH REVISED SPECIFICATIONS AND SPECIAL
PROVISIONS AS ARE INCORPORATED IN THESE PLANS.

DEPARTMENT OF COMMERCE BUREAU OF PUBLIC ROADS	
APPROVED	
DIVISION ENGINEER	
PROJECT	F 219-1(7)
SHEET	1 OF 17 SHEETS

APPROVED ROW DIRECTOR DATE 5-16-70	APPROVED DISTRICT ENGINEER DATE 5/26/70	APPROVED CONSTRUCTION ENGINEER DATE 26 May 70	APPROVED GRADE ENGINEER DATE 5/26/70	APPROVED DRAINAGE ENGINEER DATE 5/26/70	APPROVED ASST. DIST. ENGINEER DATE 5/26/70	APPROVED DESIGNER DATE 5/26/70
--	---	---	--	---	--	--------------------------------------