
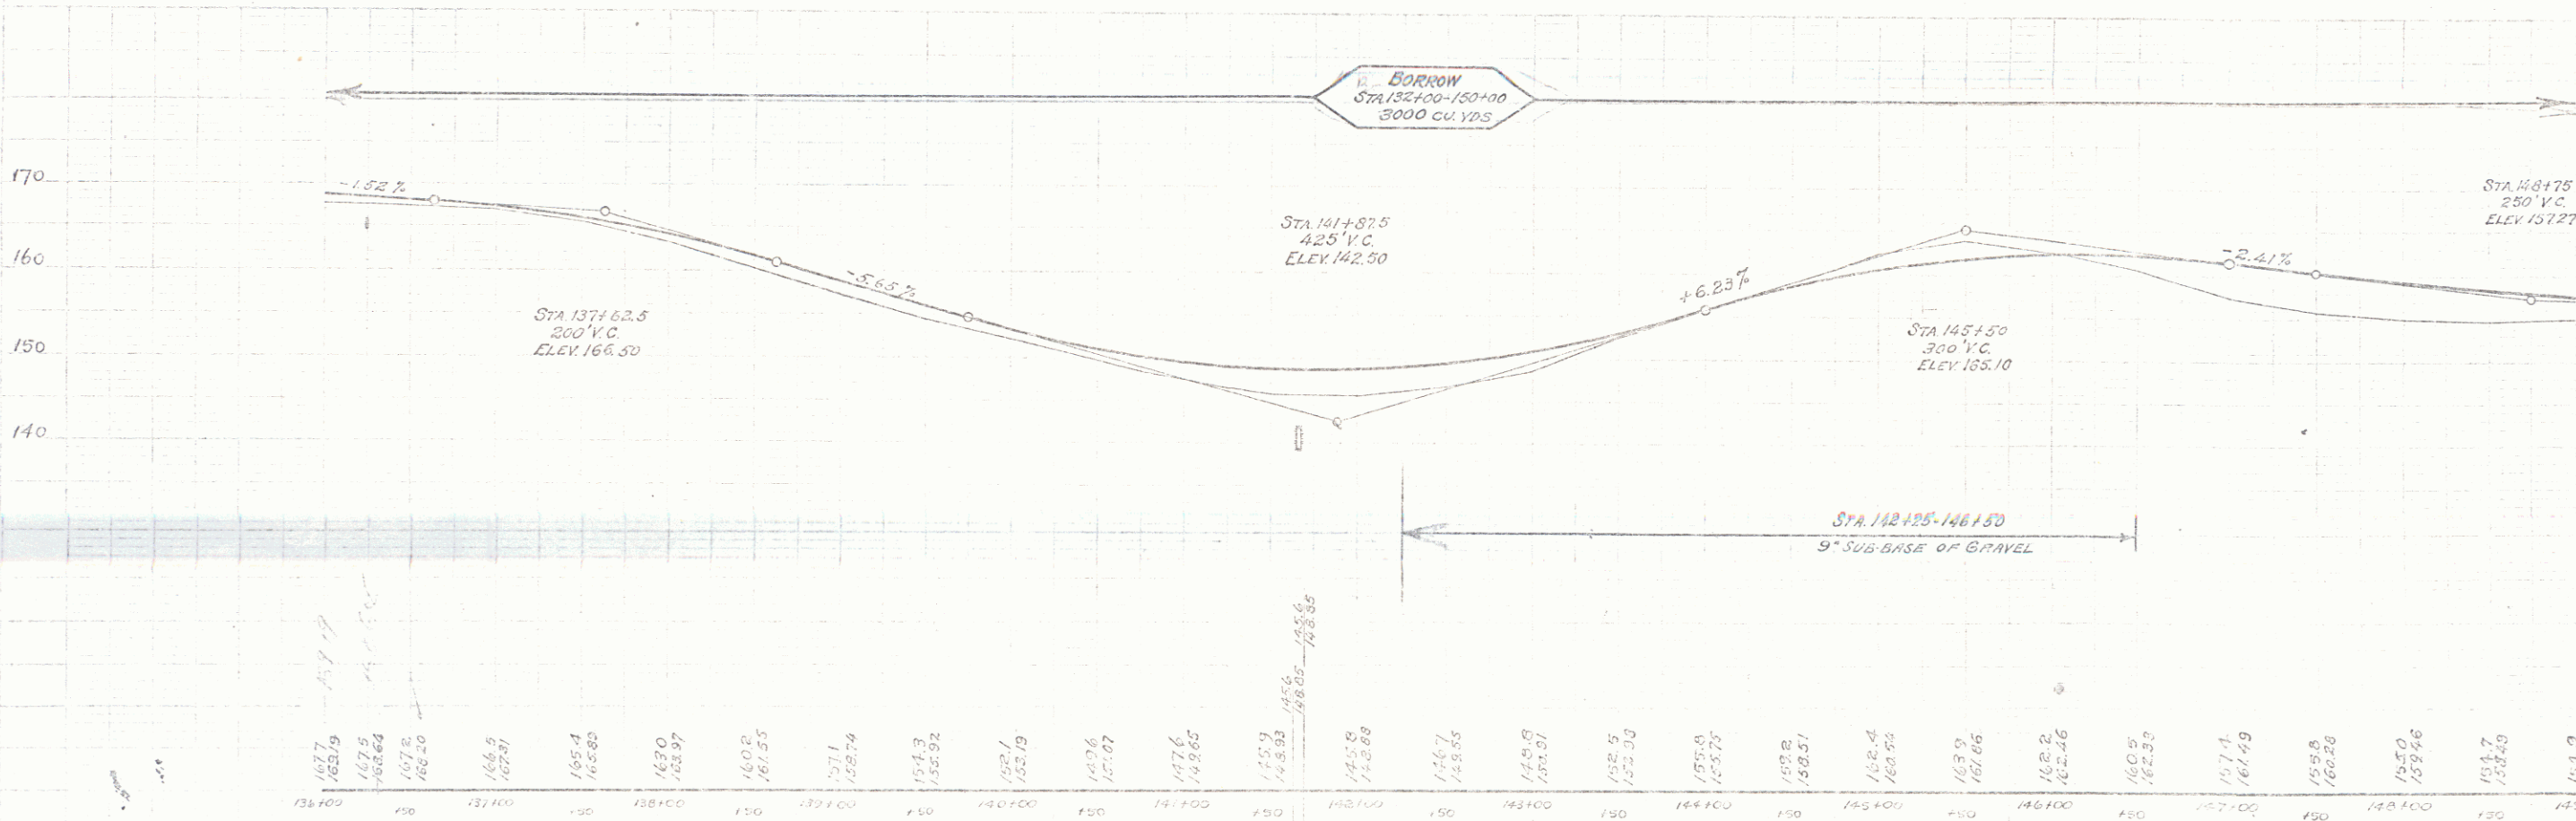


WOOD GUARD RAIL REQUIRED		CABLE GUARD RAIL REQUIRED		NEW REINFORC. PIER CONCRETS REQUIRED		NEW REINFORC. BOX CONCRETS REQUIRED							
Stations	Left	Right	Stations	Left	Right	Stations	Size	Spacing	Steel				
136413-136437	21ft	24ft	14141-14180	48ft	48ft	14076	18"	24ft	3pcy	14163	4x4"	24ft	1450#
							32	3.2	34			21.1	1480#

(S) 1019 300

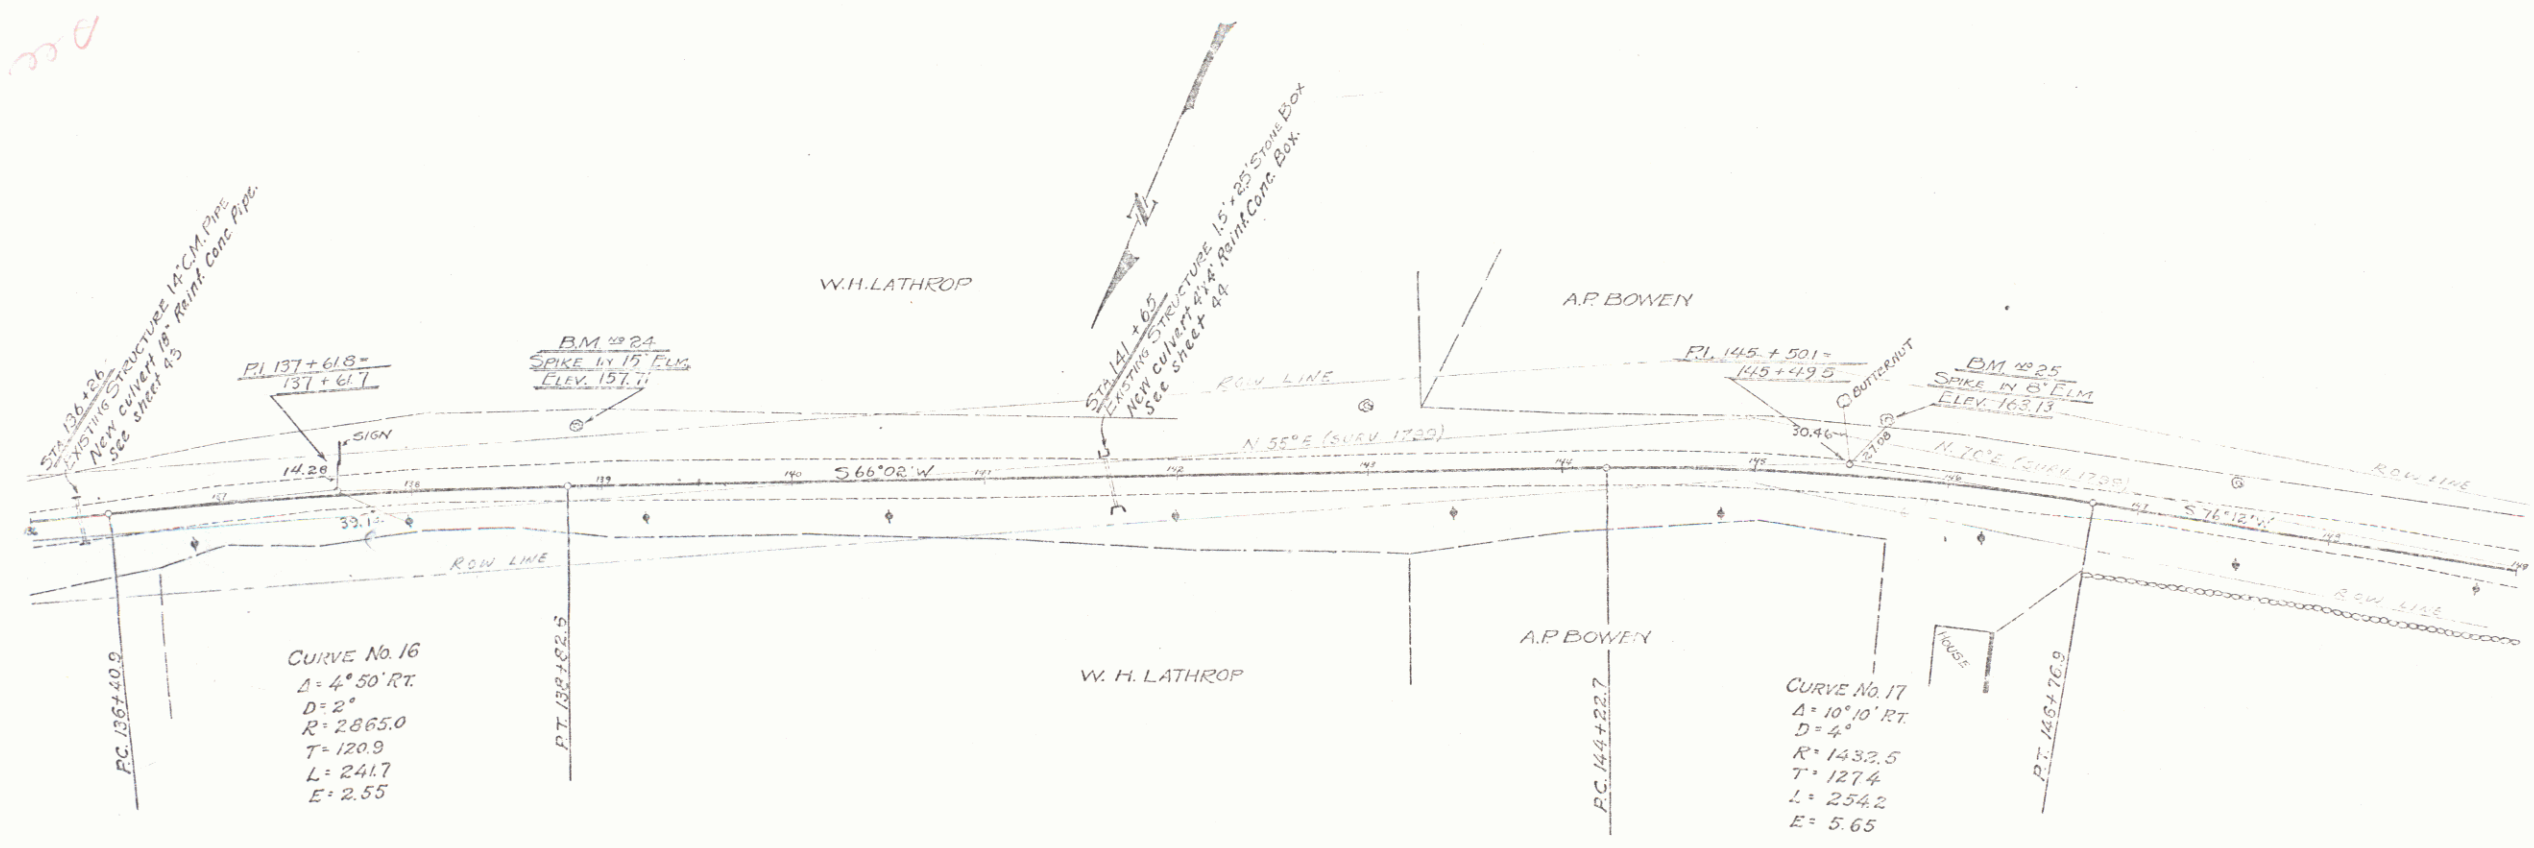

137+00 138+00 139+00 140+00 141+00 142+00 143+00 144+00 145+00 146+00 147+00 148+00 149+00

B.M. #24 - SPIKE IN ROOT OF 15" ELM 21.5' LT. OF STA. 138+00 - ELEV. 157.71.
 B.M. #25 - SPIKE IN ROOT OF 8" ELM 27' RT. OF STA. 155+56 - ELEV. 163.13