
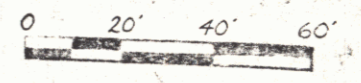


POOR ORIGINAL COPY

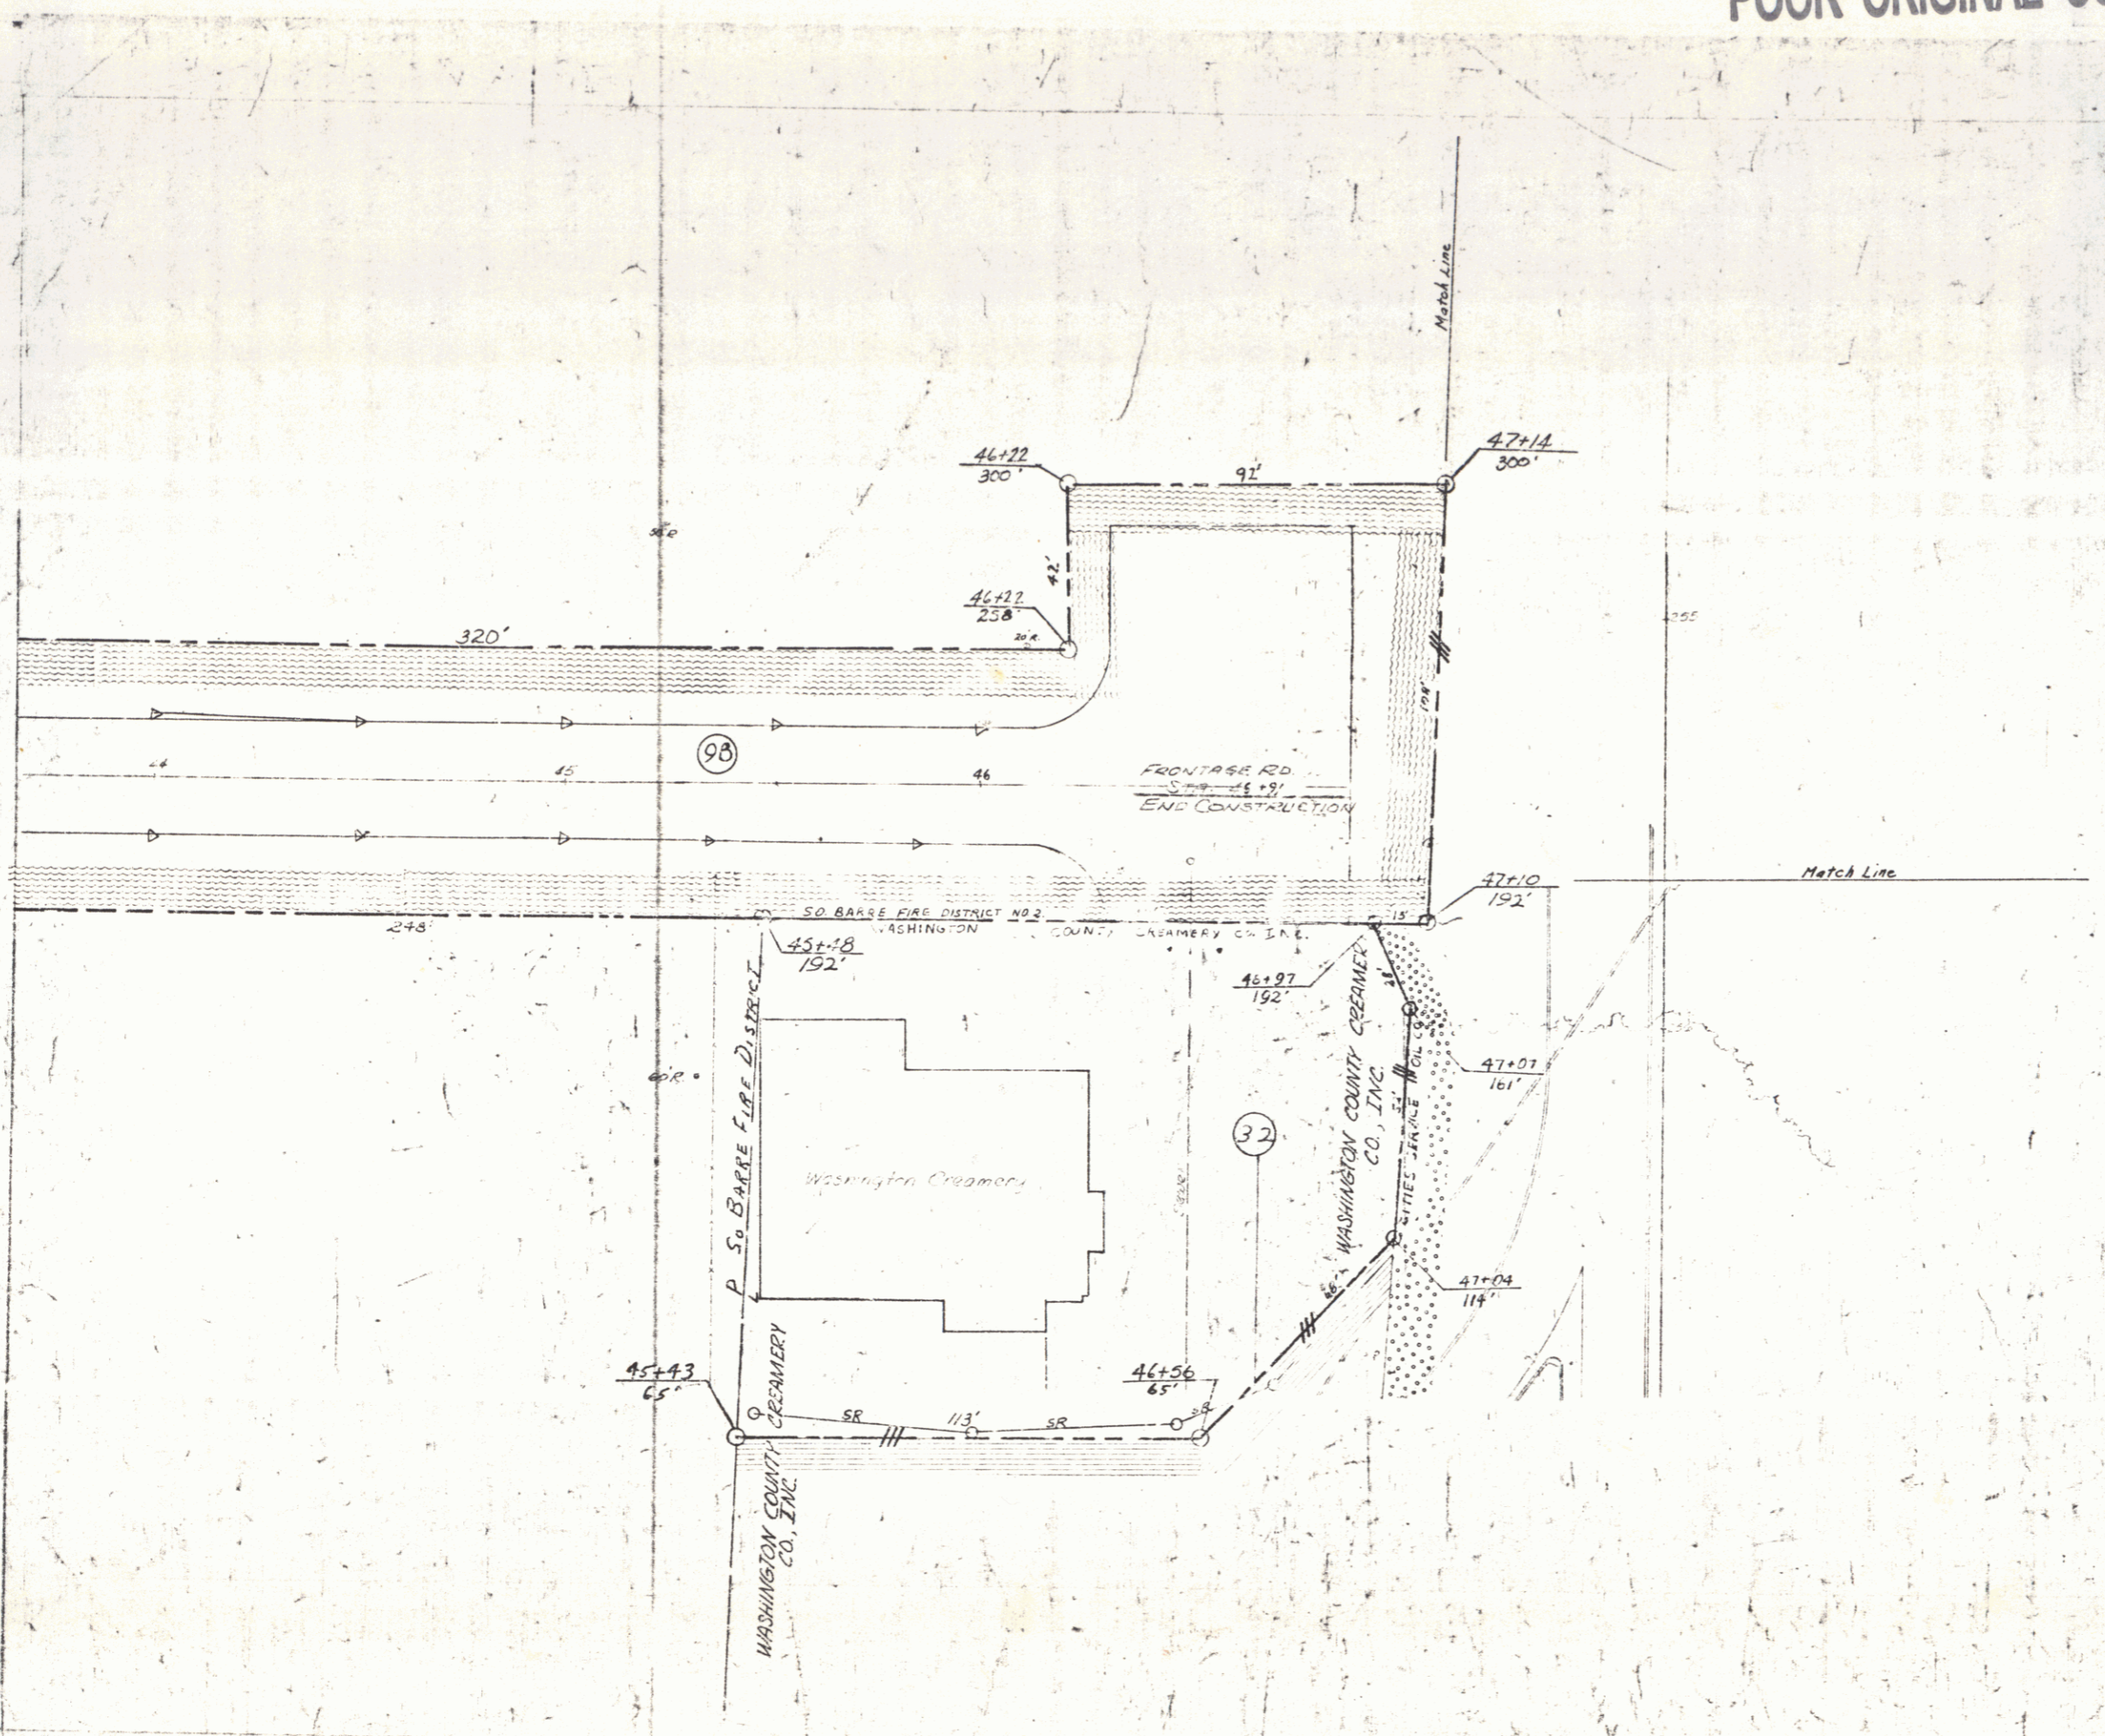

VERMONT DEPARTMENT OF HIGHWAYS
RIGHT-OF-WAY PLANS
PROJECT - BARRE
NO. F037-1(2)
SHEET 4 OF 57