


NEW ENGLAND POWER Co.
 DEERFIELD RIVER
 CURVE
 D 34.11' LT
 D 10'
 R 573.7
 T 176.4
 L 341.8
 E 26.5

STA. 733+45.7 TO 735+65.7
 CONSTRUCT AN 8" GRAVEL SURFACE COURSE 21'-0" WIDE BETWEEN BRIDGES. SEE THIS LAYOUT QUANTITIES FOR THIS SECTION OF ROADWAY ARE INCLUDED IN THE S. P. 105-M QUANTITIES. STA. 733+45.7-735+65 IS NOT INCLUDED IN COMPUTATION OF LENGTH OF S. P. 105-M.

STA. 733+17.7
 END OF CONSTRUCTION OF S. P. 105-M

STA. 733+17.7-733+45.7 OF S. P. 105-M A 25 FT CLEAR SPAN T-BEAM BRIDGE WITH LENGTH OVERALL OF 28 FT IS TO BE CONSTRUCTED AT THIS LOCATION AS P.A.A. 105-A. THIS BRIDGE IS INCLUDED IN CONTRACT WITH S. P. 105-M, BUT NOT INCLUDED IN LENGTH OF S. P. 105-M.

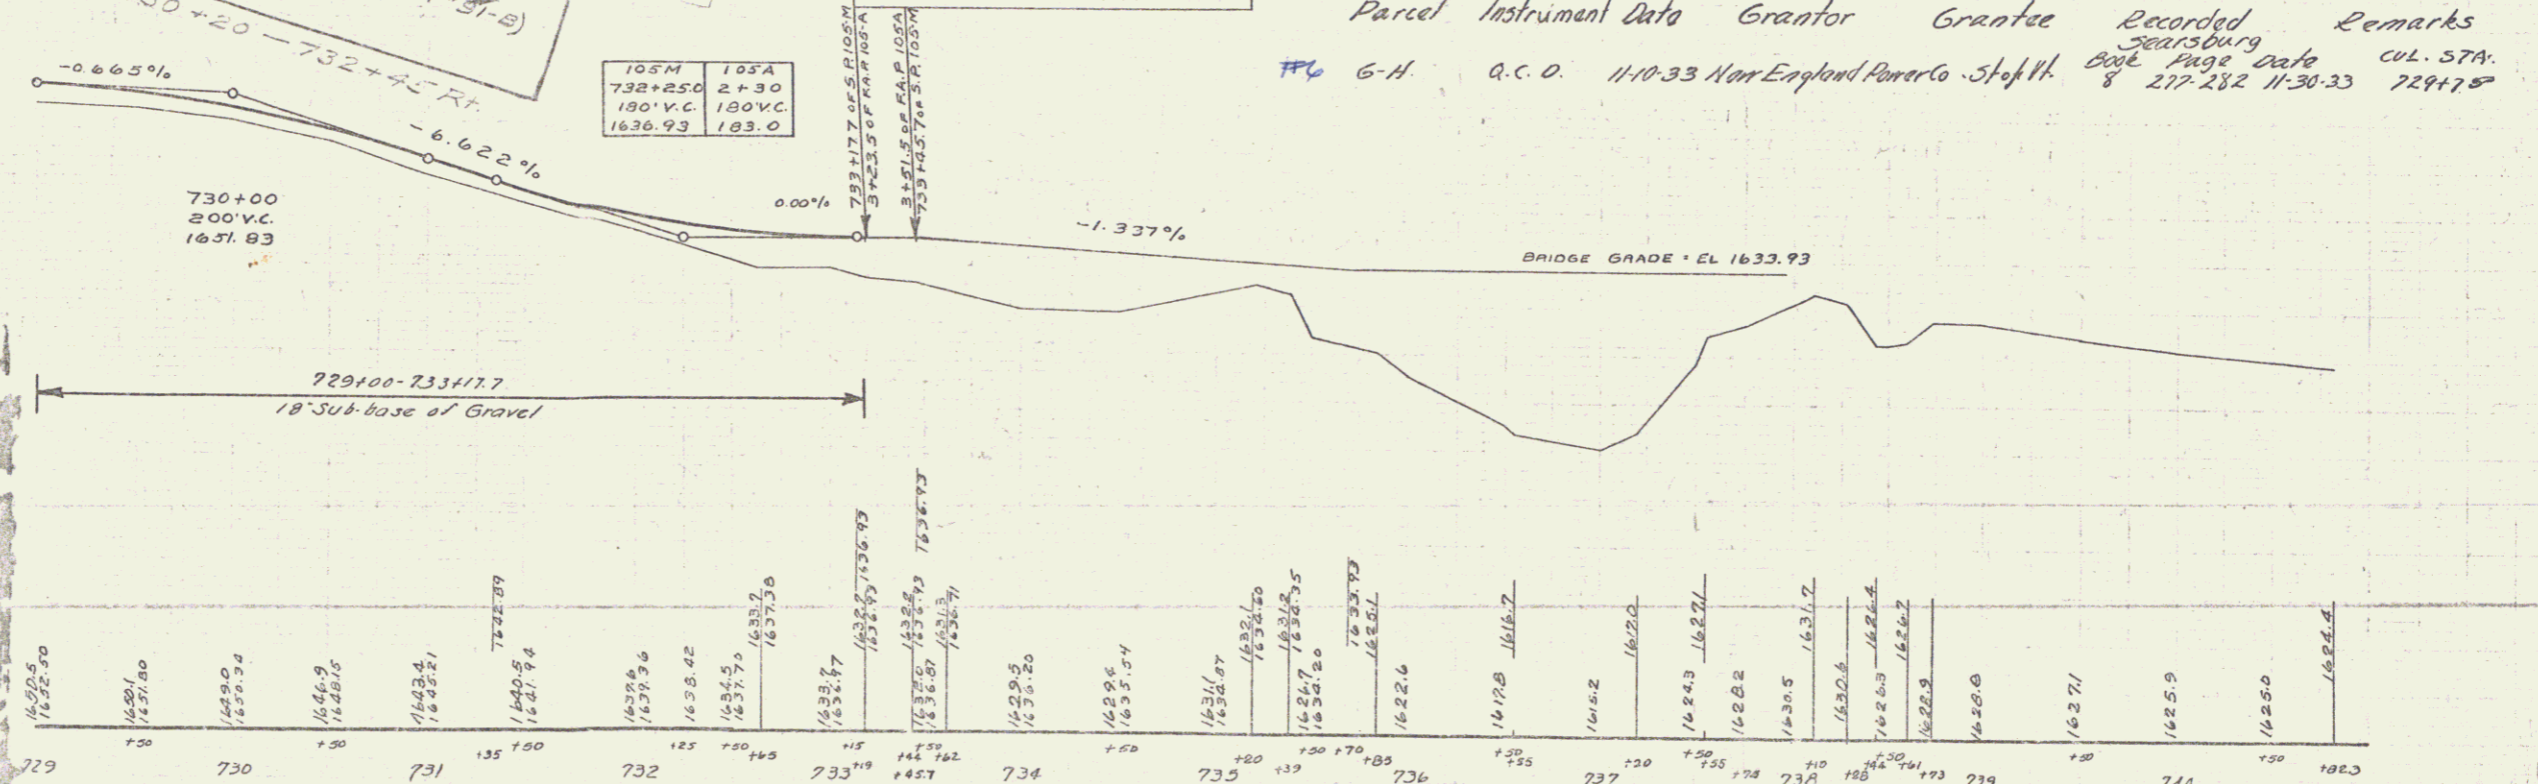

Parcel	Instrument Data	Grantor	Grantee	Recorded	Remarks
PL 6-H	A.C.O.	11-10-33	New England Power Co.	St. of 11-30-33	See page data col. STA. 729+75

B.M. 103 - Spikes in roof 30' Pine 22' ft. Sta. 730+125 Elev. 1653.93

Series S- No 105-M
 Sheet 20 of 56