
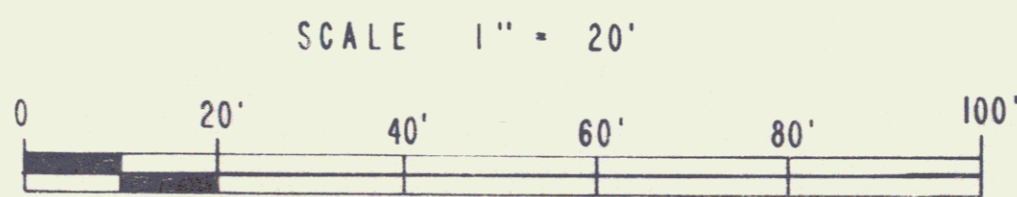
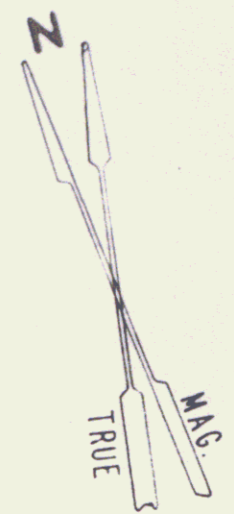


PARCEL 1 O'BRIEN, HAZEL 0.07 A±  
STA. 10+35 RT. — STA. 11+75 RT.

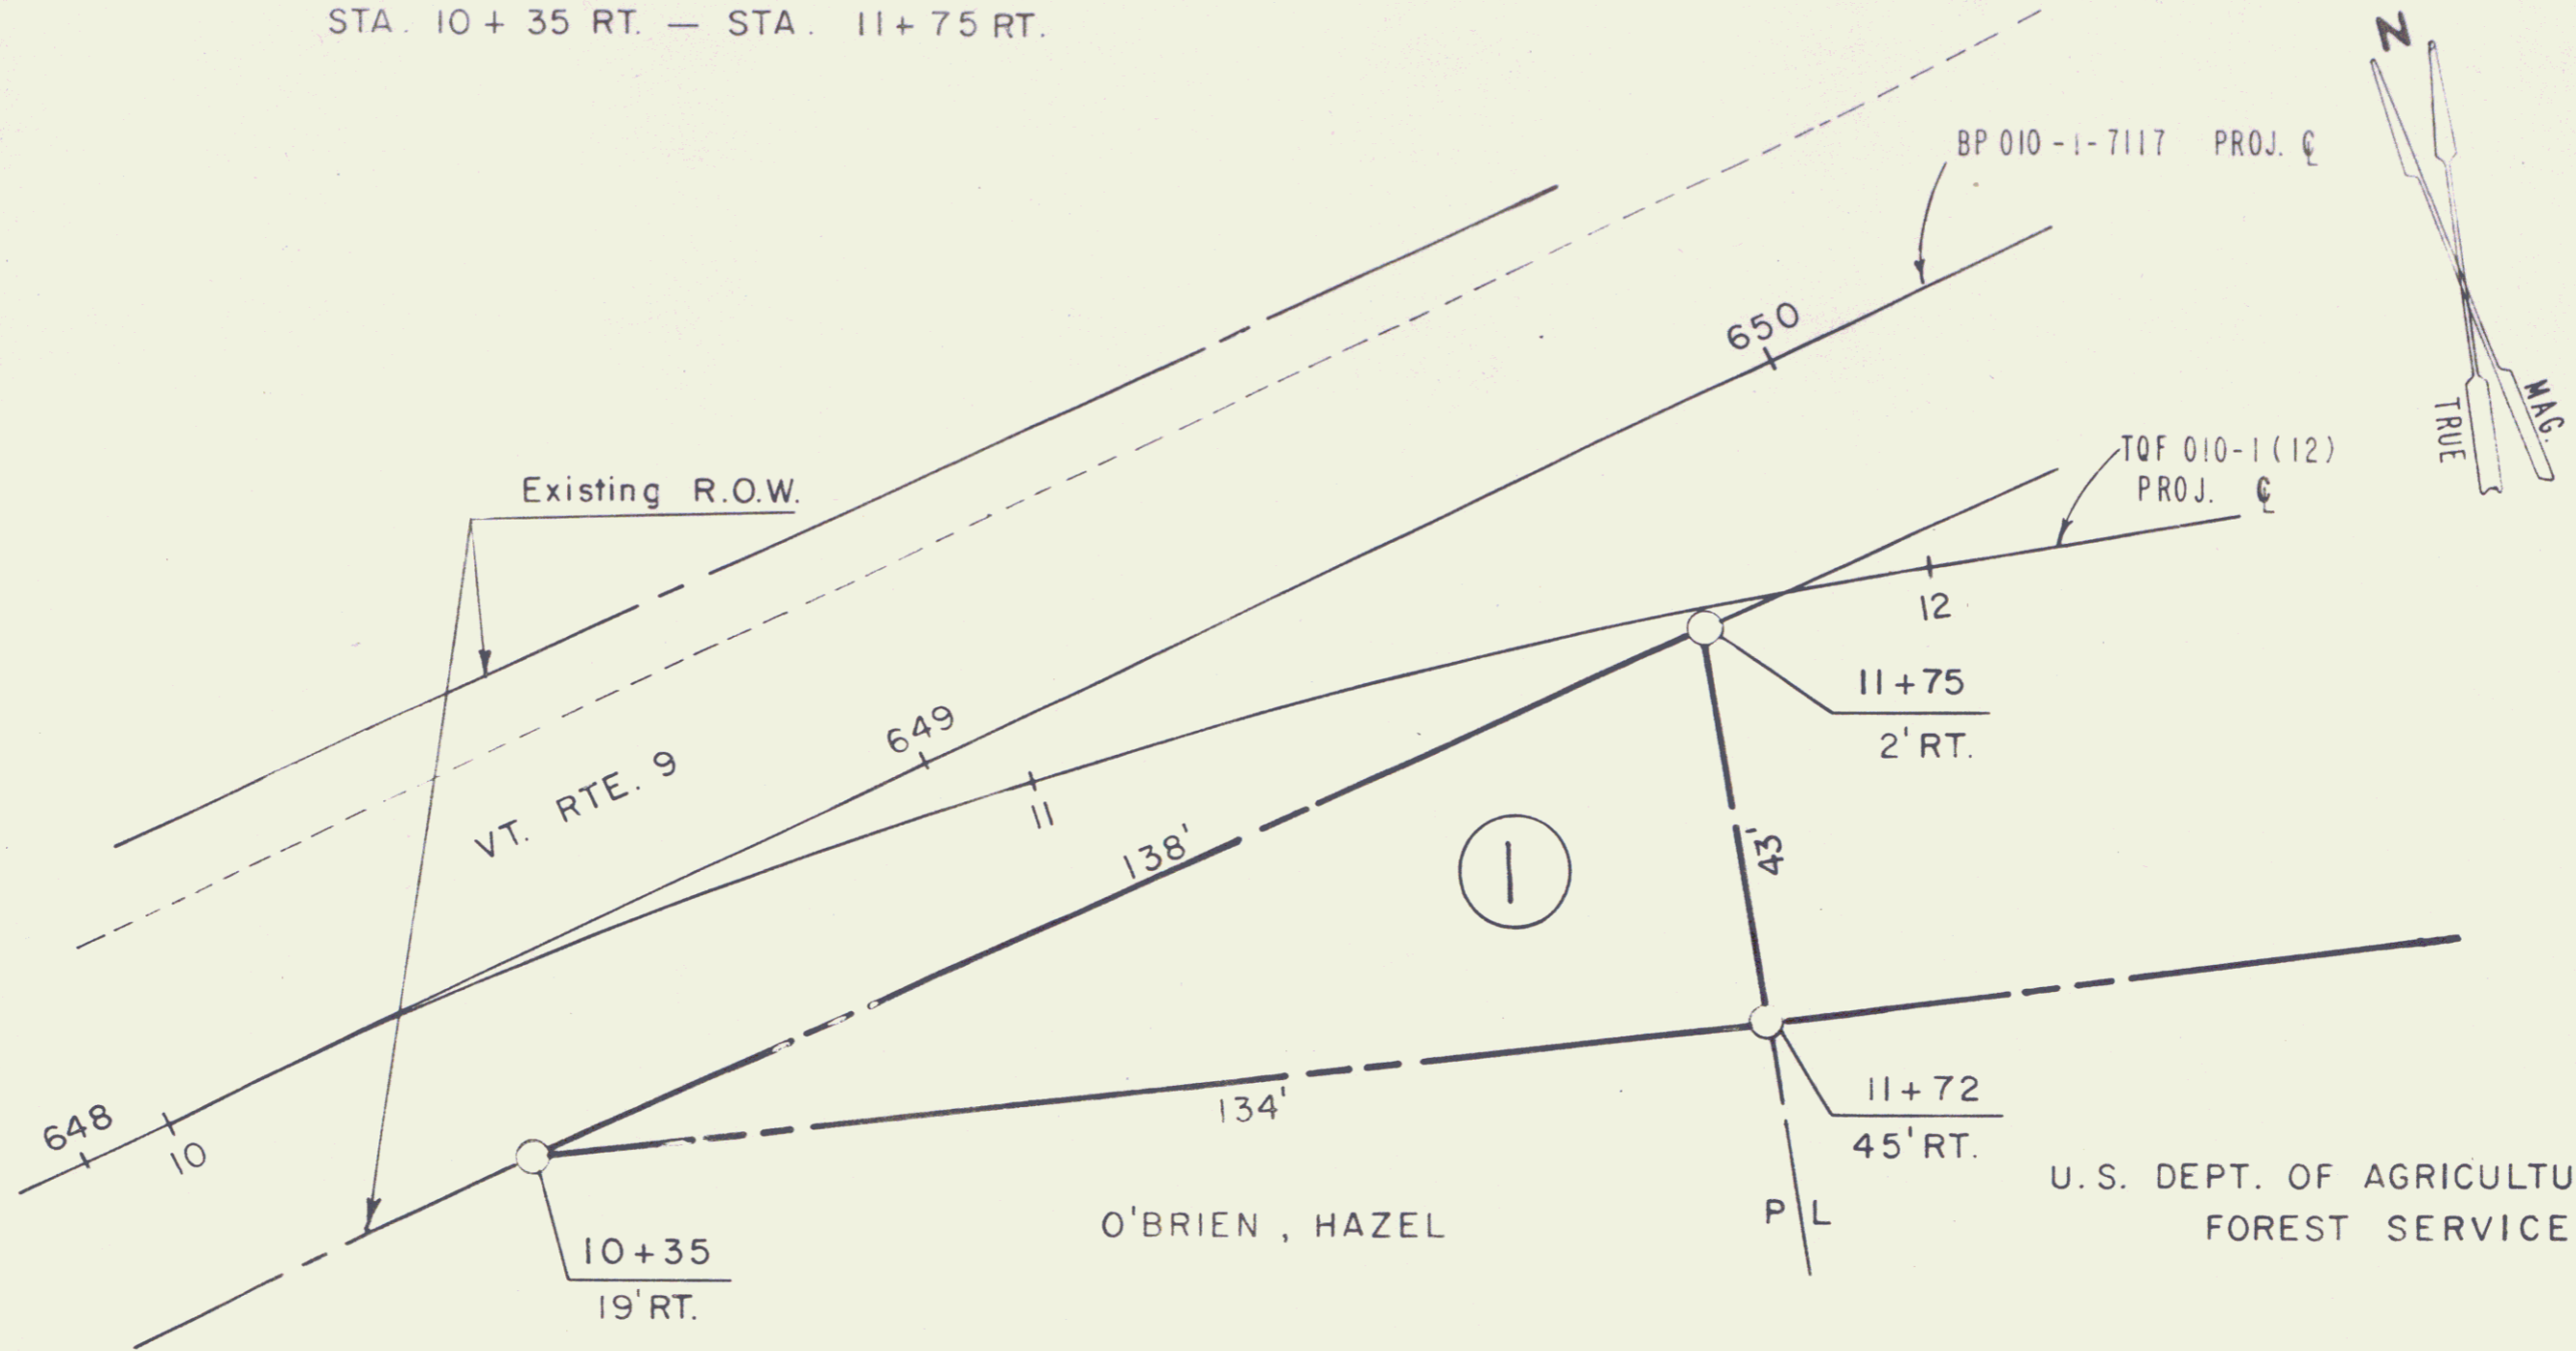

STATE OF VERMONT  
DEPT. OF HIGHWAYS

TOWN OF SEARSBURG

PROJECT SEARSBURG TQF 010-1(12)  
APPROX SCALE 1" = 20' DATE 10-28-76 DRAWN BY KDF

98  
Sheet 1A  
2