



GUARD RAIL REQUIRED
 ON LEFT
 Sta 3+38 to Sta 3+60 Length 22 ft
 ON RIGHT
 Sta 0+00 to Sta 7+52 Length 752 ft
 Total this sheet 776 ft

NEW CULVERTS REQUIRED
 Sta 3+50 New 18" Cor. Iron Pipe 28 ft
 1-2 1/2-5 Cor. 23 Cu. yds

FED. ROAD DIST. NO.	STATE	FED. AID PROJ. NO.	FISCAL YEAR	SHEET NO.	TOTAL SHEETS
7	VT.	6322	1969		

7/12/69
 J.L. Davis
 8773A

7/12/69
 J.L. Davis
 8773A

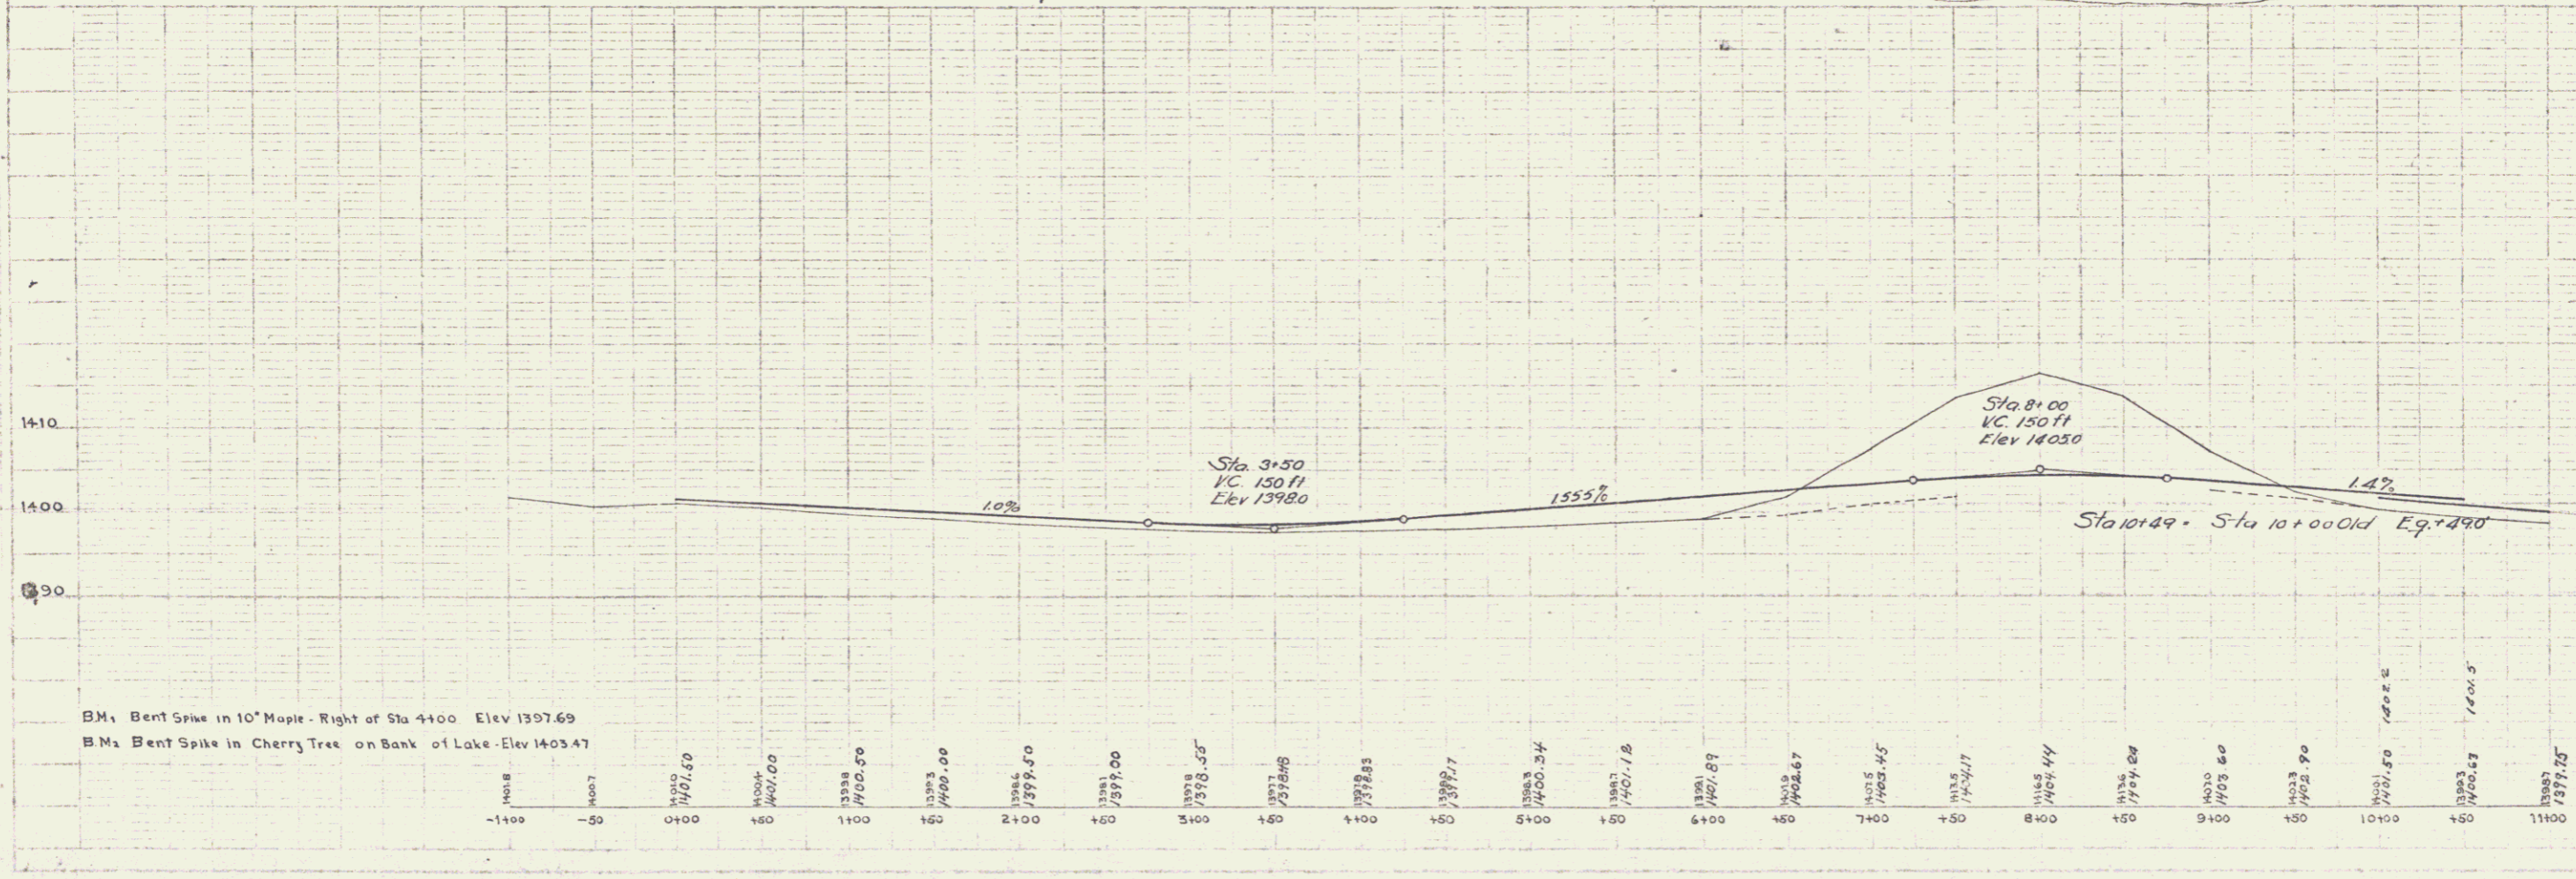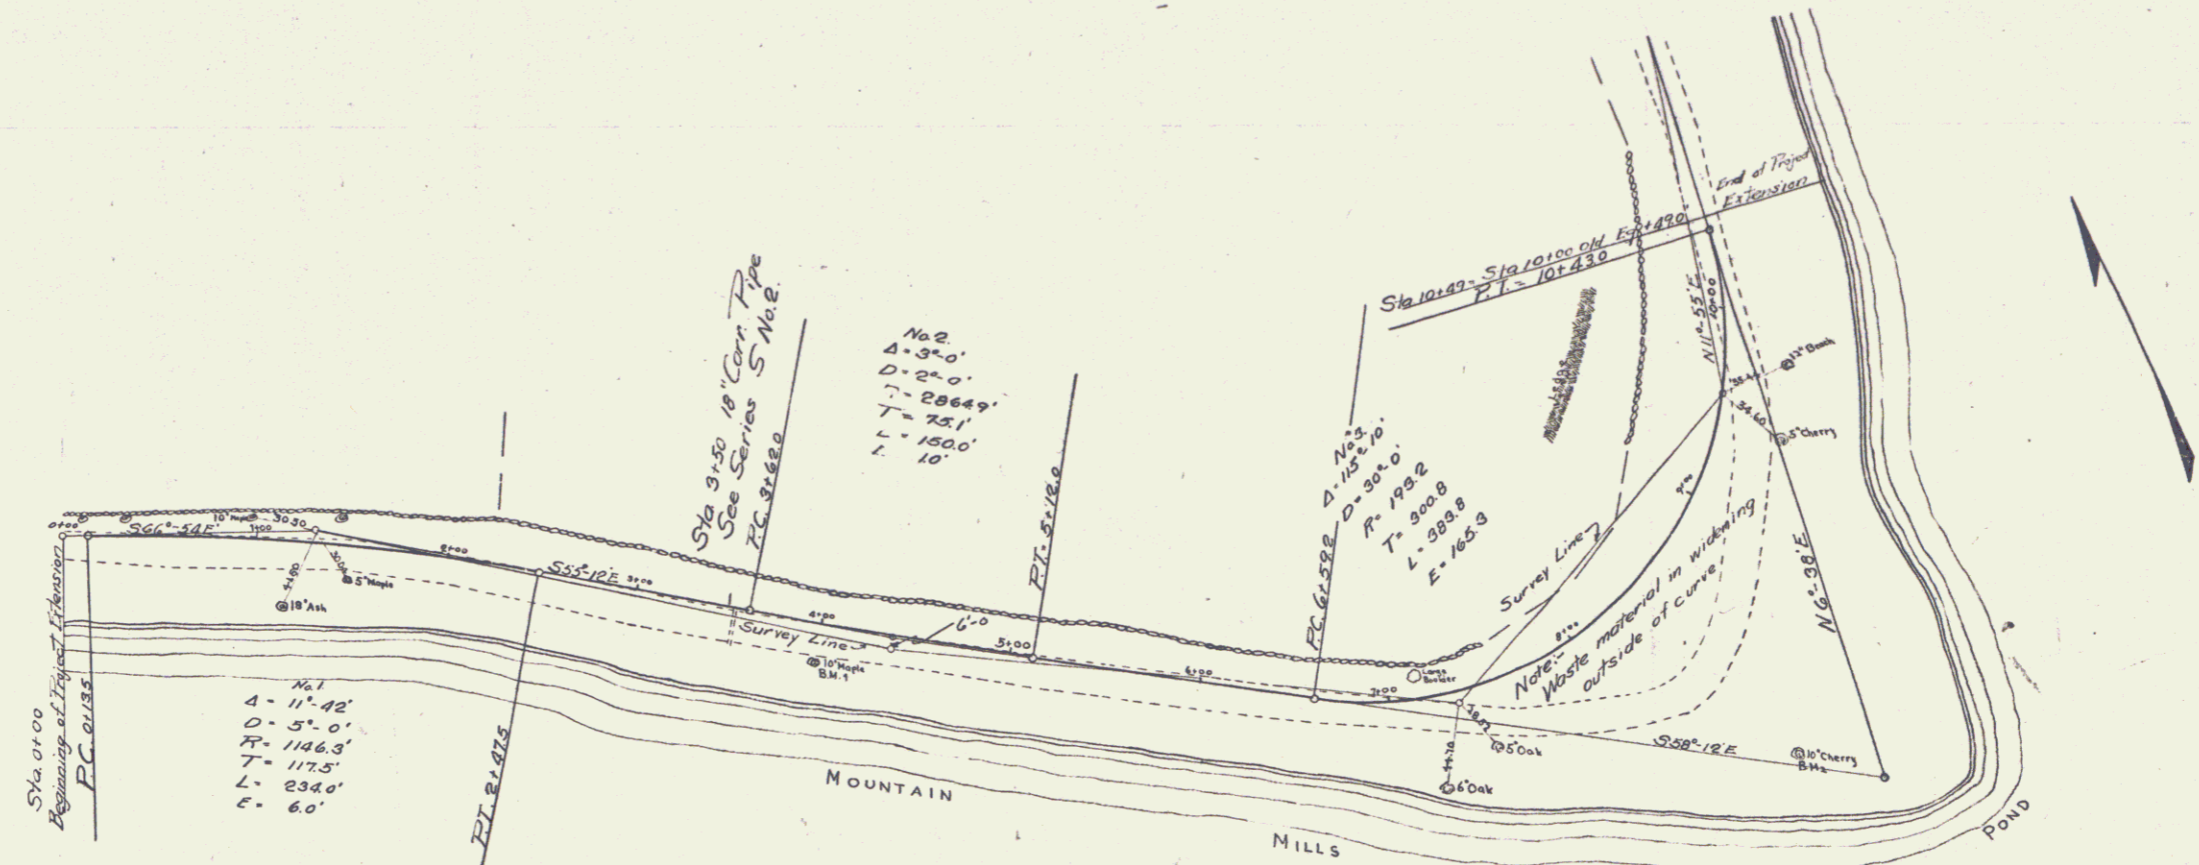

Series 2
 Sheet 2