


FED. ROAD DIST. NO.	STATE	FED. AID PROJ. NO.	TOTAL SHEET NO.	TOTAL SHEETS
9	VT	FR 8A 1988	9	48

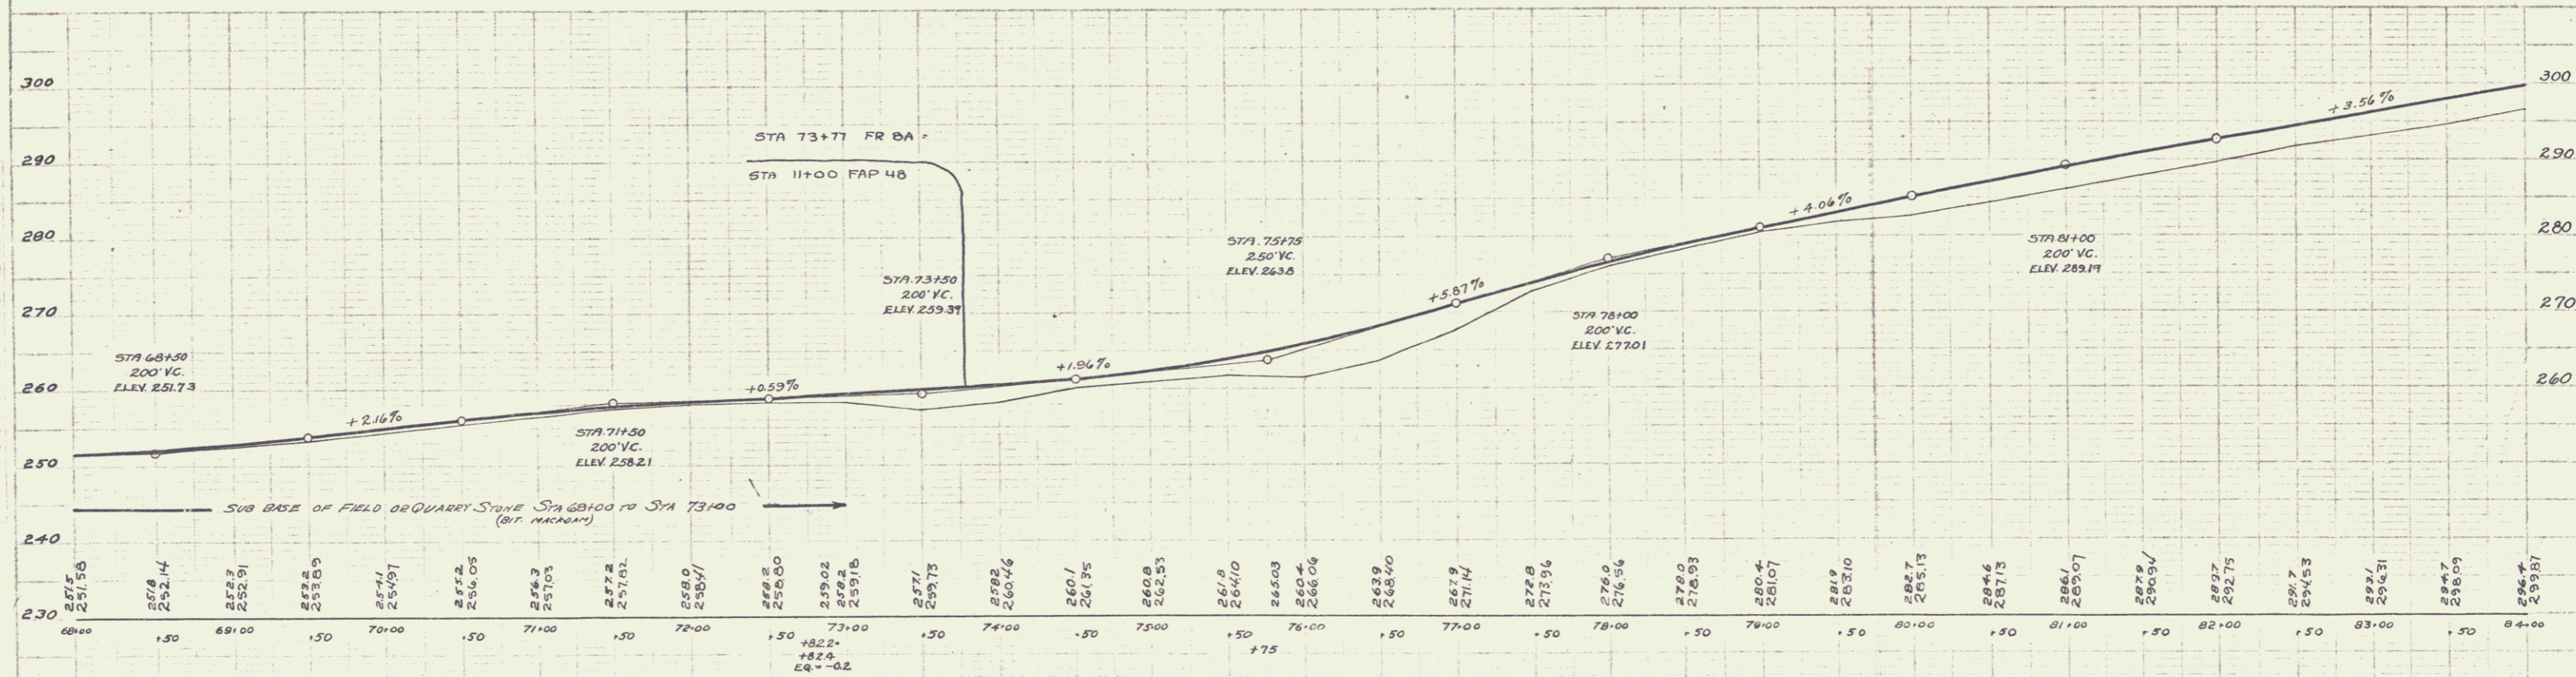

B.M. NO 10 Nail in White Post Junct. Hell Hollow Rd. Elev. 262.15
 B.M. NO 11 Spike in 2 1/2 Maple at Sta. 82+30 Front of Cutler House Elev. 293.14

SERIES FR 8A
 SHEET 9 OF 48

8