


NOTE: ALL BEARINGS ARE IN REFERENCE TO THE BEARING
N 89°-59'E SHOWN ON VT. RTE. 9 PLANS ER 8

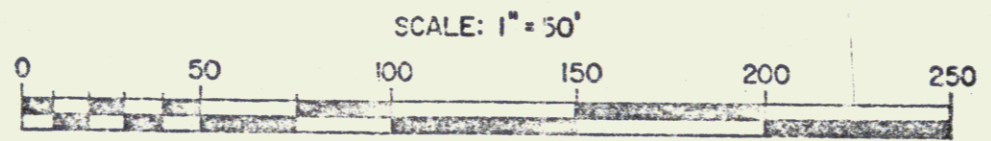

RIGHT-OF-WAY DIVISION
TOWN FILE
PERPETUAL
Town of _____
(To Be Returned to C.E. Division)

STATE OF VERMONT
AGENCY OF TRANSPORTATION

TOWN OF WOODFORD

PROJECT: WOODFORD ER 8

APPROX. SCALE 1" = 50' | DATE 7-6-83 | DRAWN BY DEM

Sheet 3A