

NEW REIN. CONC. PIPE CULVERTS REQUIRED

STATION	SIZE	LEN	C. IN
457+00	24"	80'	3.5'
461+00	18"	40'	3.5'
463+00	18"	32'	3.5'


CABLE GUARD RAIL REQUIRED

STATIONS	LENG	CONTR	NO. OF
457+00-458+75	175'	40'	316'
461+00-465+75	545'	40'	536'
468+00-465+00 L.R.	312'	90'	322'
469+25-470+13	88'	90'	128'

WOOD GUARD RAIL REQUIRED

CULV. STA.	LEFT	RIGHT
458+00	24'	24'
460+00	24'	24'

UNA W. WARNOCK

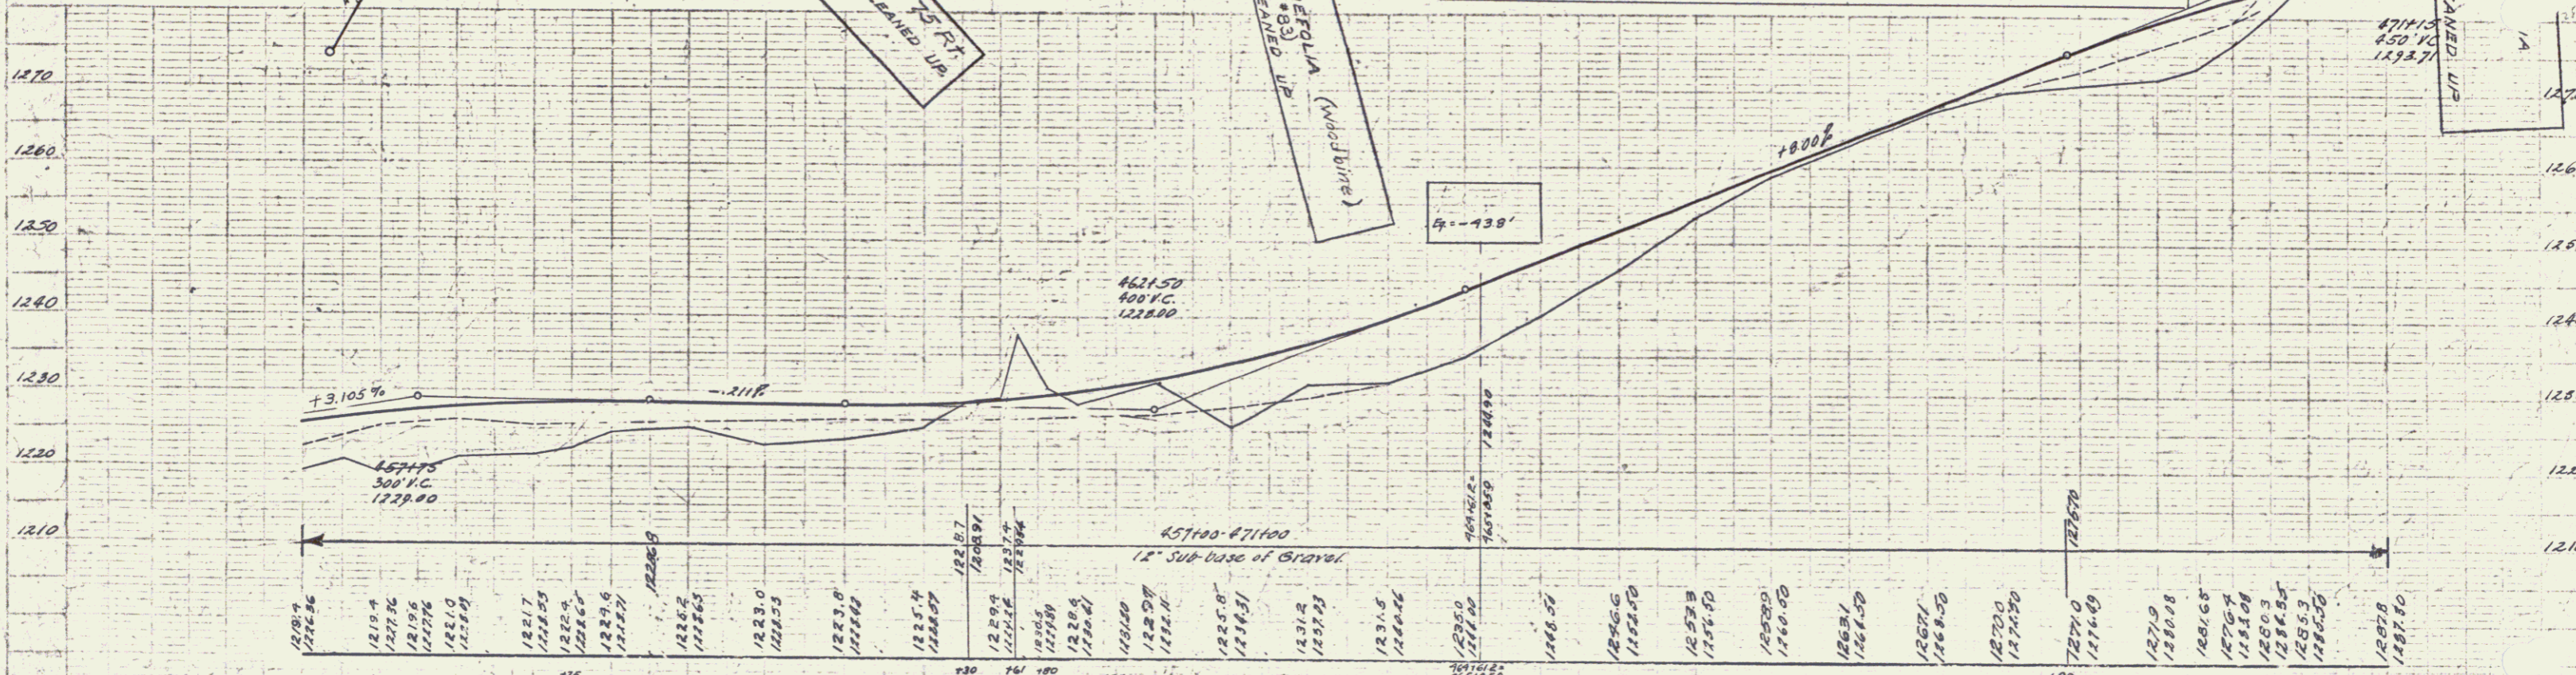

Parcel	Kind of Instrument	Date of Instrument	Grantor	Grantee	Recorded	Remarks
A, B, C, D	Q.C.D.	3-16-32	Una W. Warnock	St. of Vt.	18	222 5-2-32
A'	Q.C.D.	1-12-32	A. G. Gallup	"	18	224 5-2-32
A''	Q.C.D.	1-12-32	F. F. Fletcher	"	18	226 5-2-32
A'''	Q.C.D.	1-12-32	Uma Warnock	Grantsboro Tr. Co.	18	225 5-2-32

B.M. No. 77. Spike in root of 10' Oak, 57 ft. left of Sta. 454+72 Elev. 1224.35.
 B.M. No. 78. Spike in root of 18' Hornbeam, 55 ft. left of Sta. 457+70 Elev. 1229.79.
 B.M. No. 79. Spike in root of 12' Maple, 175' left of Sta. 458+80 Elev. 1224.37.