

MM 5-5-6.18

TOWN OF MARLBORO

Project 8P 010-1-6629

Pin # 998340

Route VT9

Date 1/1/1969

*J. H. Summit  
Highway Dept Dist #2  
Rt. 9  
Brattleboro VT  
R.O. Munn  
Dist. Eng.*

CURVE NO. 1

JENNIE DALRYMPLE  
LEON TAILLEUR

Wilmington

BM # 7  
SIT 24" Ash  
Elev. 1263.55

14" Maple  
T 37.16

12" Cherry  
T 29.28

Δ 18°.00' Rt.  
D 2°.00'  
R 2864.79  
T 453.25  
L 900.00  
E 35.70

*35' Sloping Rights*

*Low Roadside  
Bank 22'  
Pave 20'*

APOLAR  
C3-2111MS

PT 10+00


6" Maple  
T 78.86

BM # 2  
SIT 12" W Bricks  
Elev. 1235.02

MP 5501-6.103

PLAN  
NO. 1  
DATE 1/1/69  
BY R.O. Munn

PROFILE  
NO. 1  
DATE 1/1/69  
BY R.O. Munn

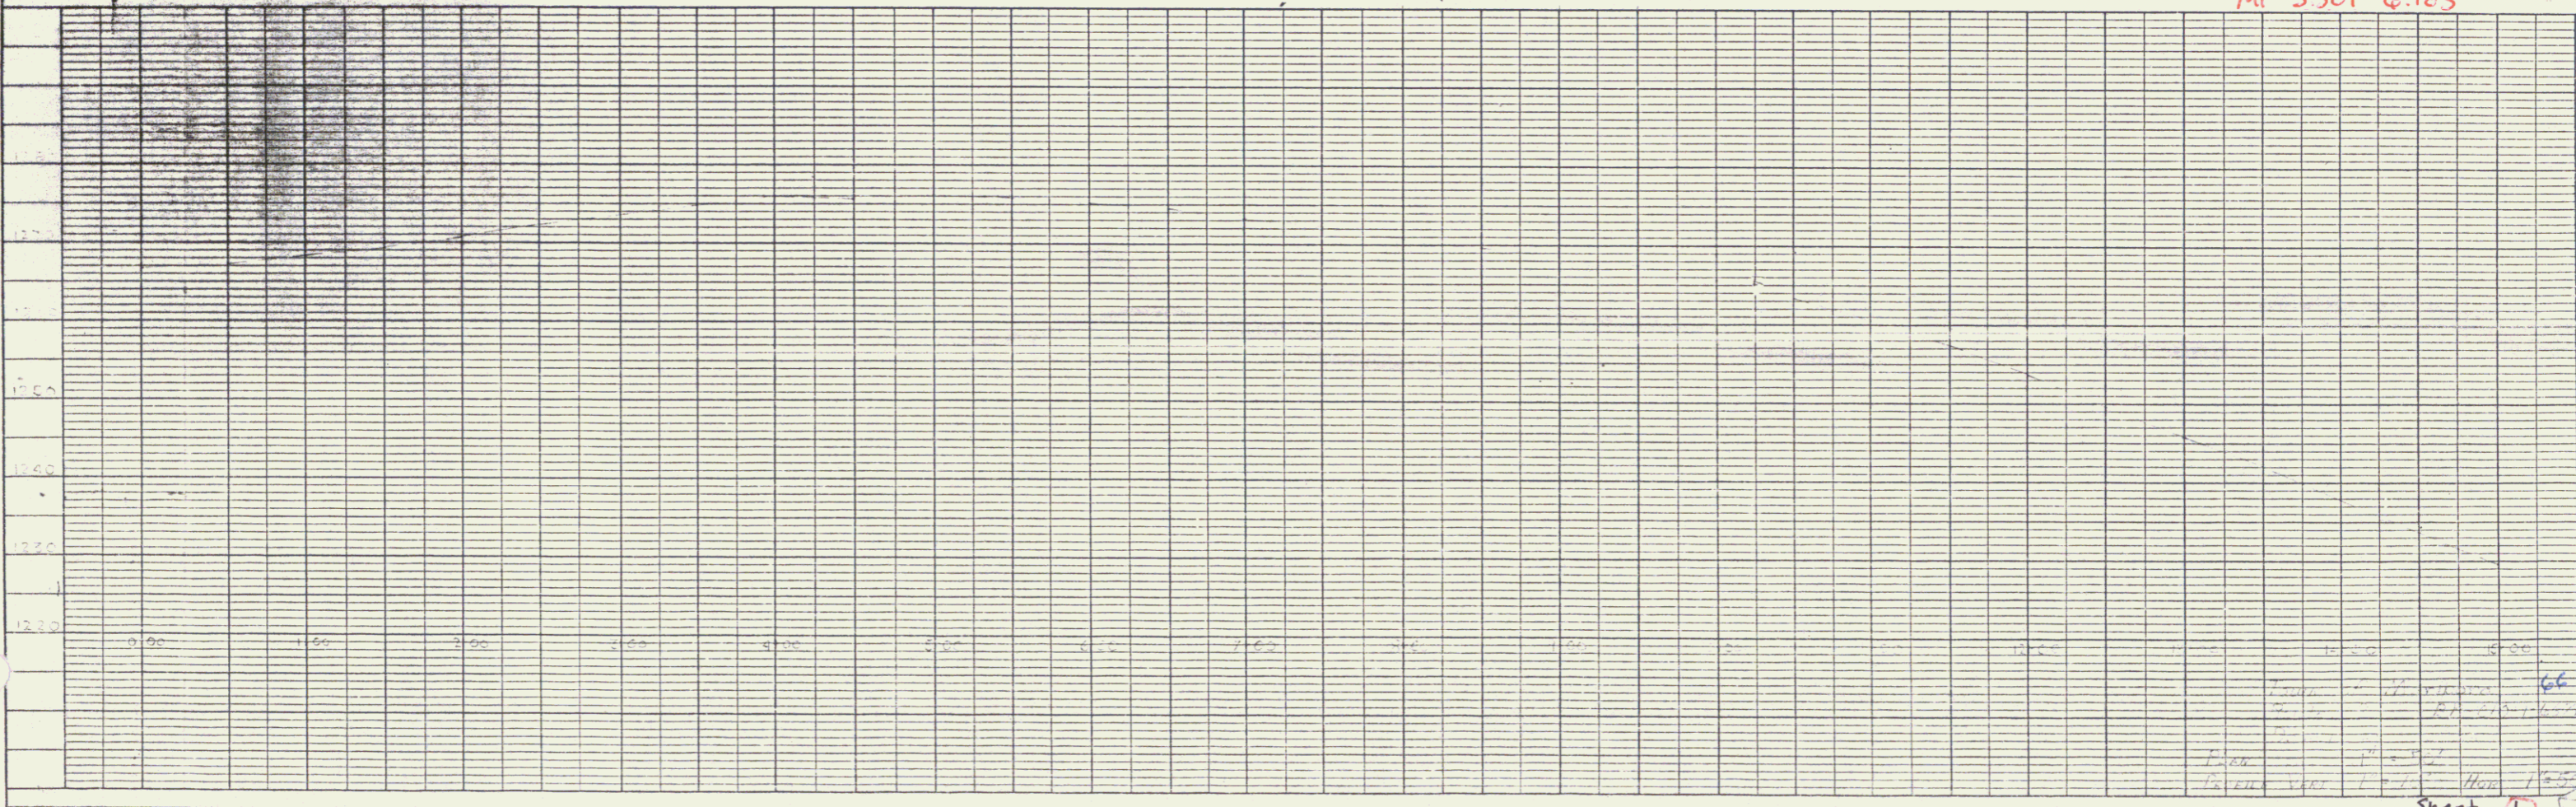

6629