
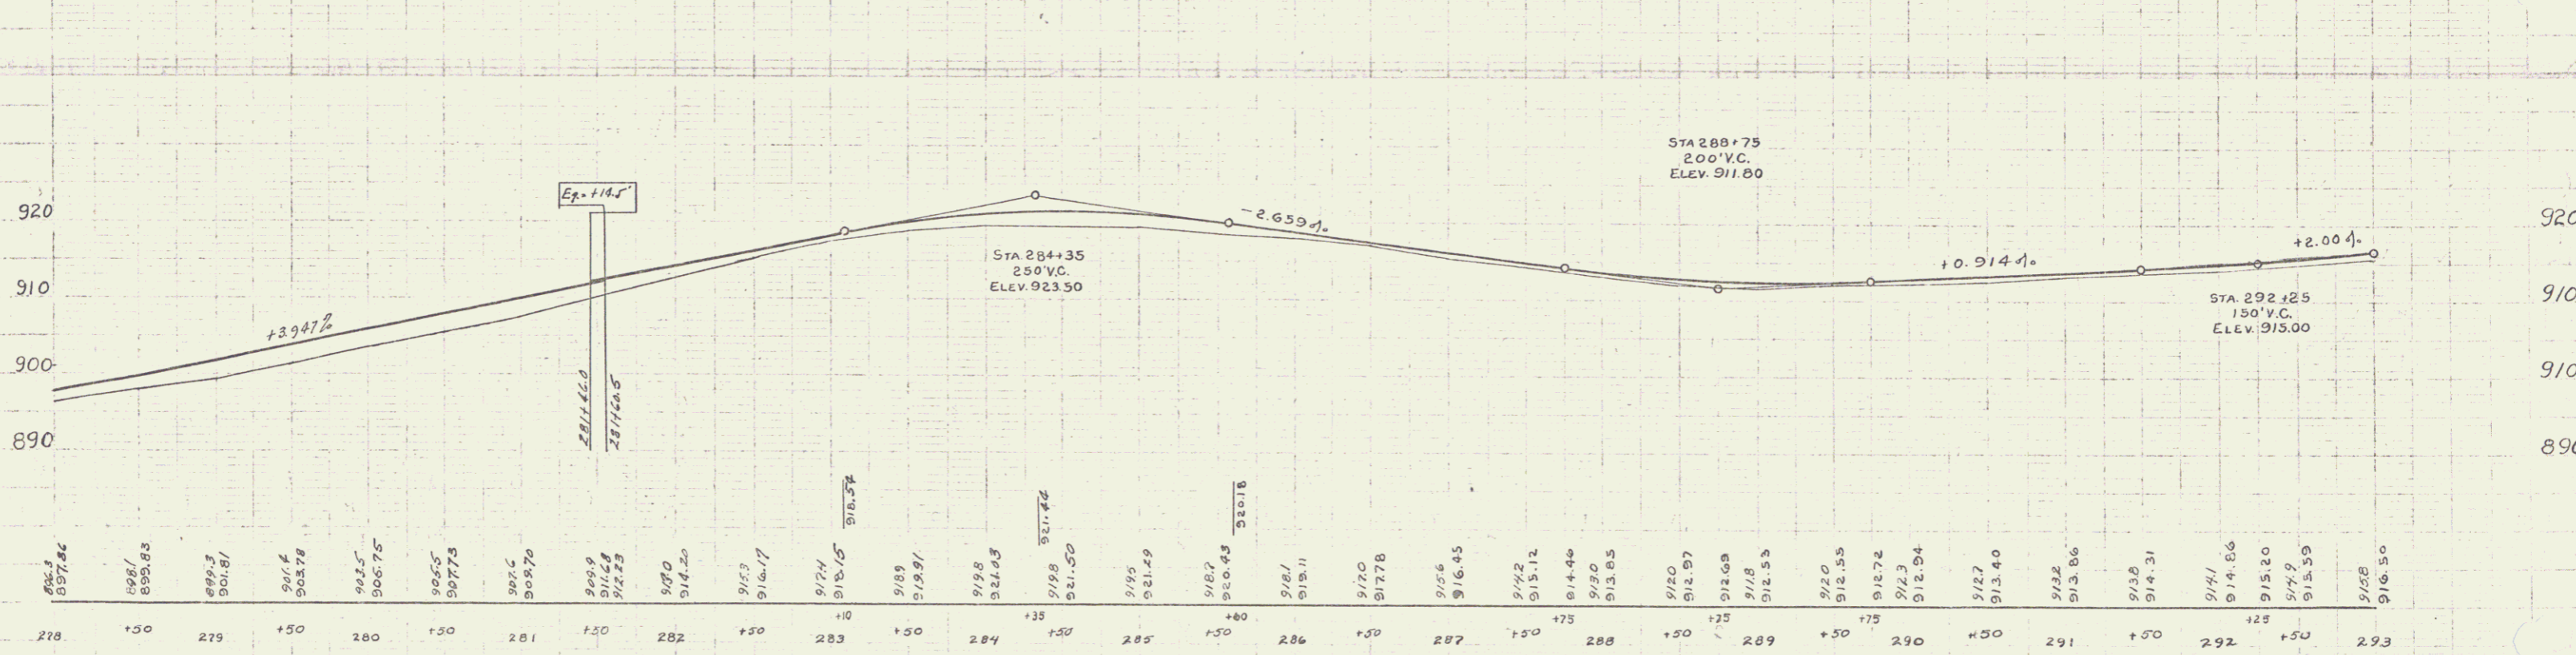


NEW REINF CONC PIPECULVERTS REQUIRED
 STATION DIAM. LENG. CONC. A' CONC. C' STEEL
 288+86 15' 40' 1.50' 1.20' 50#
 289+88 15' 40' 1.50' 1.20' 50#

DATE	BY	CHECKED	DATE

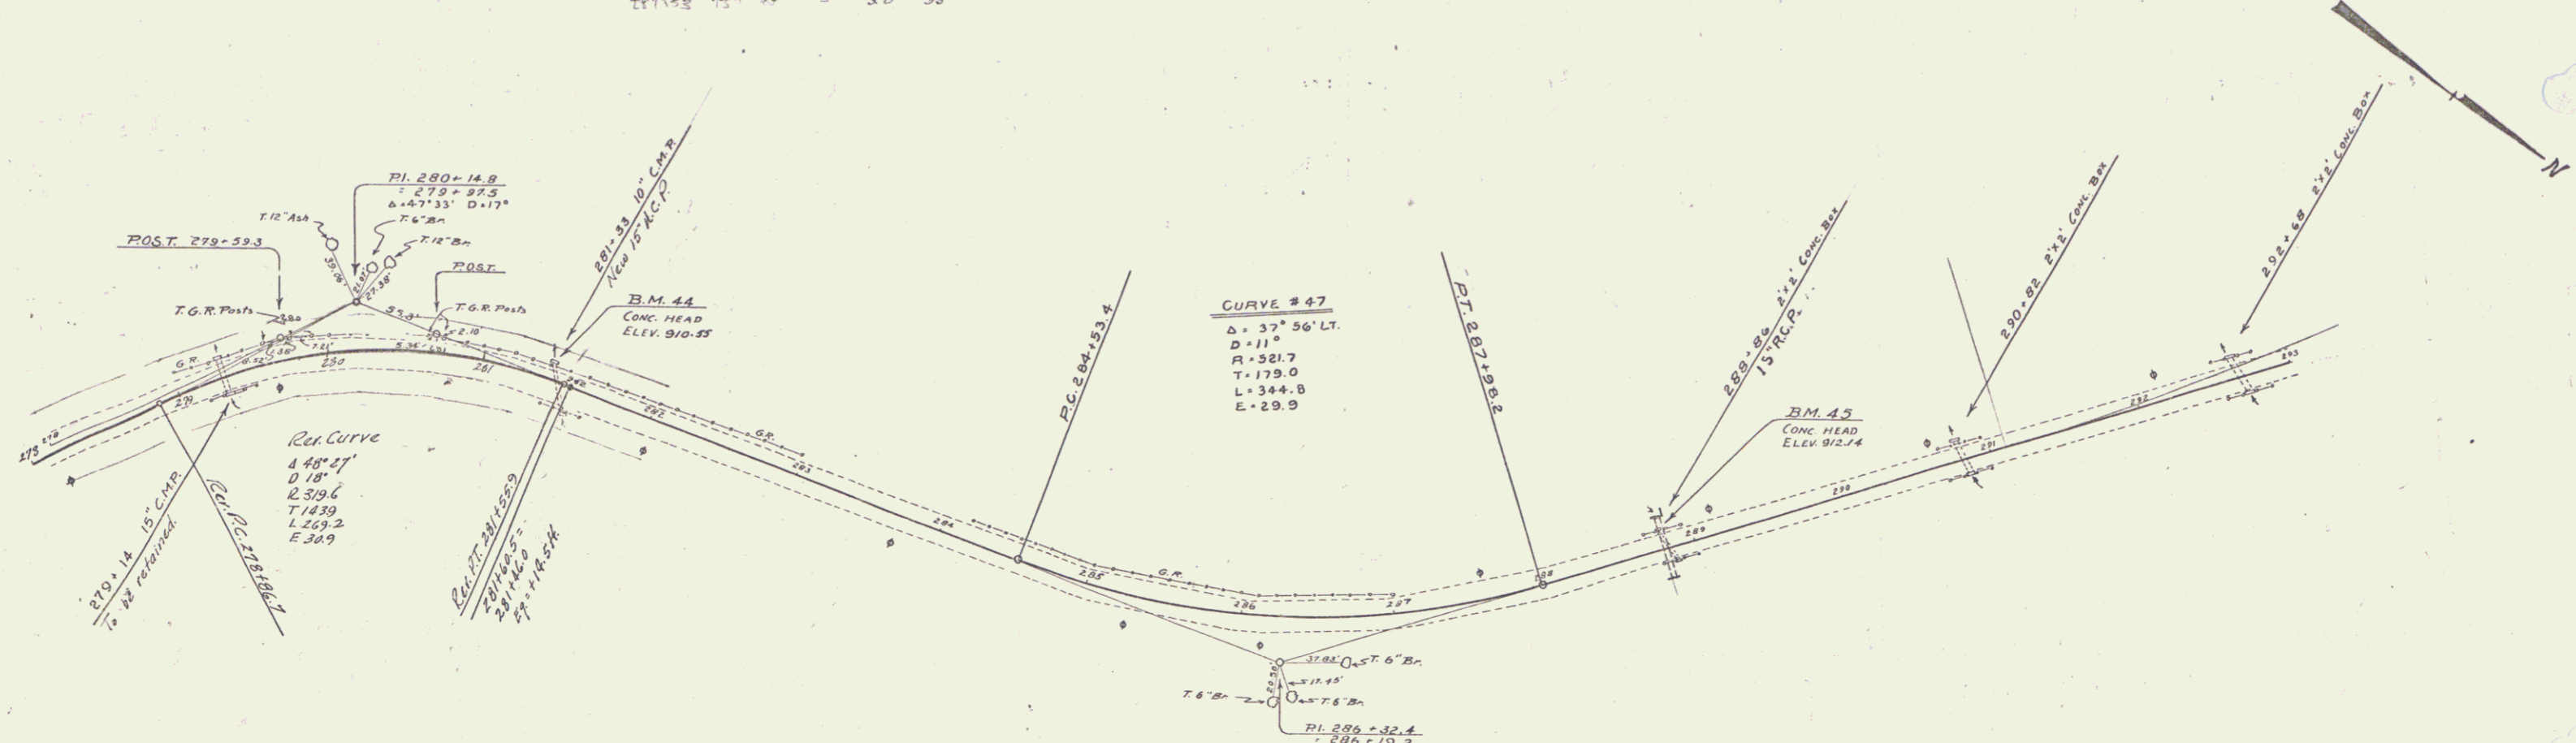

B.M. 44 W. Cor. Curve H.W. 11.51 Lt. Sta. 281+28 Elev. 910.55
 B.M. 45 W. Cor. Curve H.W. 11.71 Lt. Sta. 288+86 Elev. 912.14

SERIES F. No. 132-A
 SHEET 21 OF