


PARCEL INSTRUMENT DATE	GRANTOR	GRANTEE	RECORDED	REMARKS
A. B. 16 CONDUIT 12-1-43	BERTHA WALKER	ST. G. VT.	BOOK 15	PROG. DATE 12-8-43
A. B. 15 W.D.O.E. 12-11-43	BERTHA WALKER	ST. G. VT.	15 551-593	12-14-45

432+50-445+00 Clearing & Grubbing Item No. 13

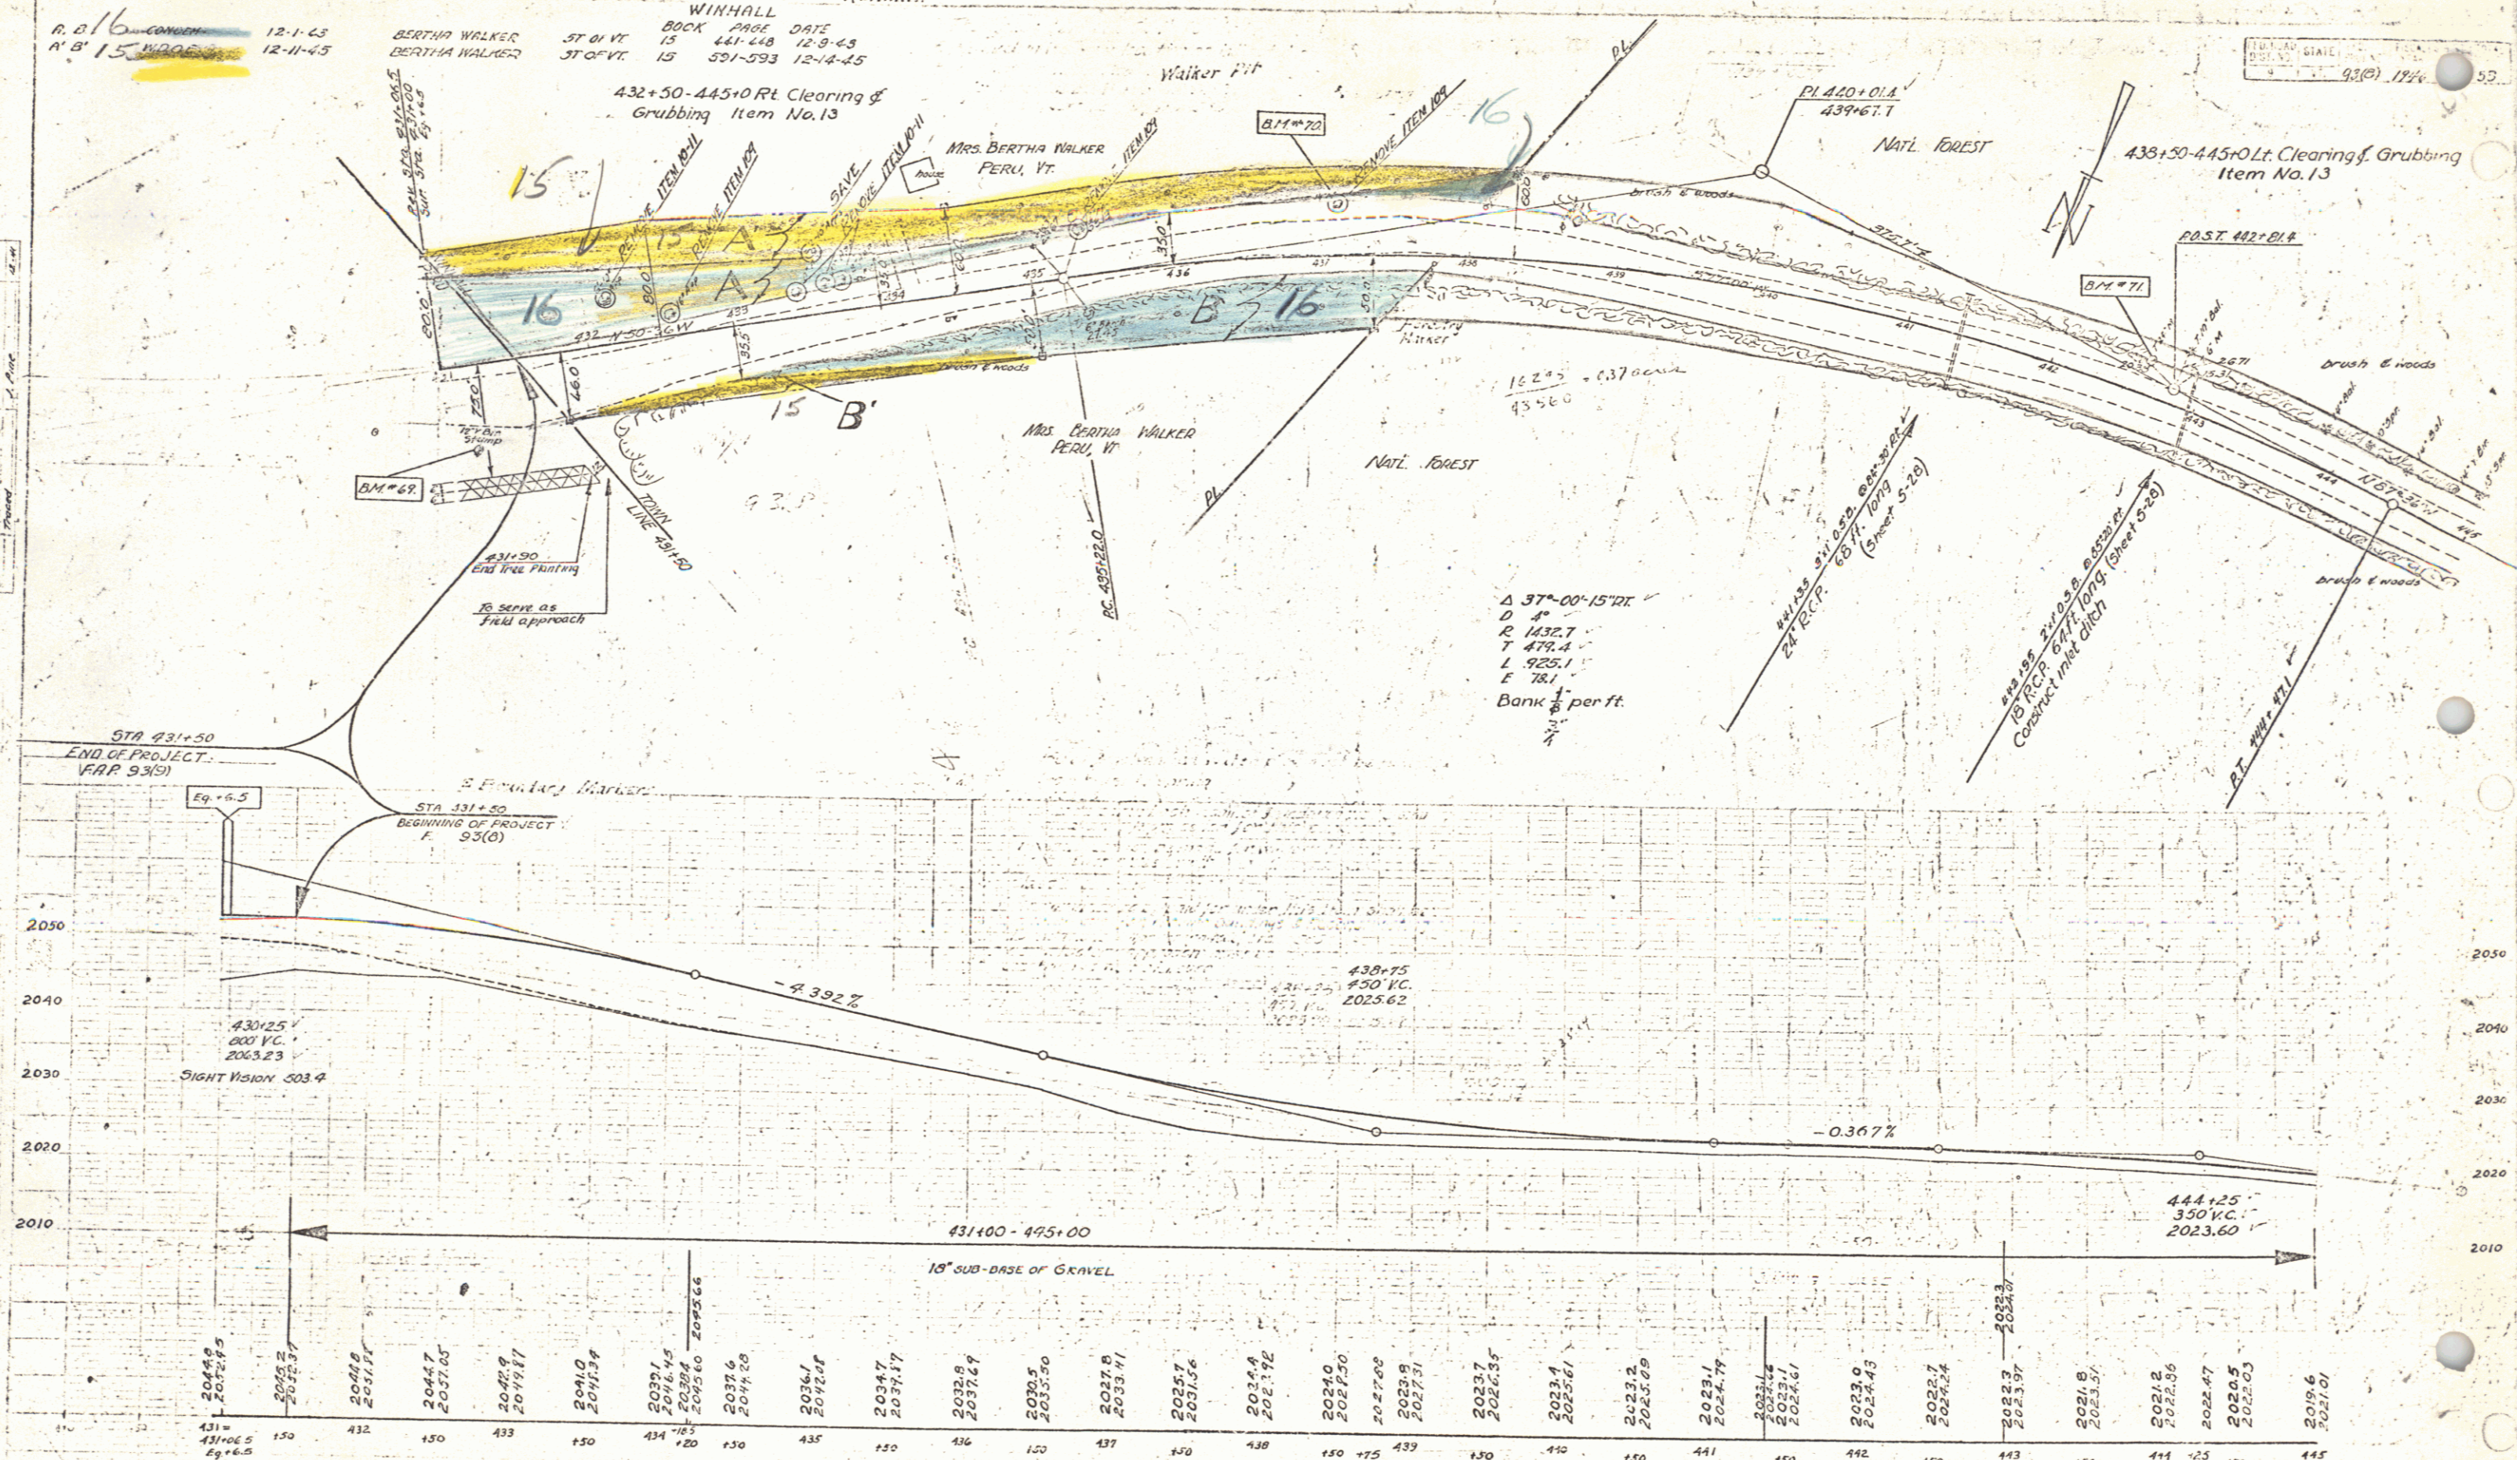

Station	Elevation	Station	Elevation	Station	Elevation
431+00	2044.9	432+00	2041.8	433+00	2044.7
431+10	2042.2	432+10	2041.1	433+10	2042.9
431+20	2042.3	432+20	2041.2	433+20	2041.8
431+30	2044.7	432+30	2044.7	433+30	2041.0
431+40	2042.9	432+40	2041.8	433+40	2041.4
431+50	2042.3	432+50	2041.4	433+50	2041.4
431+60	2042.3	432+60	2041.4	433+60	2041.4
431+70	2042.3	432+70	2041.4	433+70	2041.4
431+80	2042.3	432+80	2041.4	433+80	2041.4
431+90	2042.3	432+90	2041.4	433+90	2041.4
432+00	2042.3	433+00	2041.4	434+00	2041.4
432+10	2042.3	433+10	2041.4	434+10	2041.4
432+20	2042.3	433+20	2041.4	434+20	2041.4
432+30	2042.3	433+30	2041.4	434+30	2041.4
432+40	2042.3	433+40	2041.4	434+40	2041.4
432+50	2042.3	433+50	2041.4	434+50	2041.4
432+60	2042.3	433+60	2041.4	434+60	2041.4
432+70	2042.3	433+70	2041.4	434+70	2041.4
432+80	2042.3	433+80	2041.4	434+80	2041.4
432+90	2042.3	433+90	2041.4	434+90	2041.4
433+00	2042.3	434+00	2041.4	435+00	2041.4
433+10	2042.3	434+10	2041.4	435+10	2041.4
433+20	2042.3	434+20	2041.4	435+20	2041.4
433+30	2042.3	434+30	2041.4	435+30	2041.4
433+40	2042.3	434+40	2041.4	435+40	2041.4
433+50	2042.3	434+50	2041.4	435+50	2041.4
433+60	2042.3	434+60	2041.4	435+60	2041.4
433+70	2042.3	434+70	2041.4	435+70	2041.4
433+80	2042.3	434+80	2041.4	435+80	2041.4
433+90	2042.3	434+90	2041.4	435+90	2041.4
434+00	2042.3	435+00	2041.4		

B.M. #69 S.I. Frank 12" Birch 29' RT Sta. 431+14 Elev. 2050.81  
 B.M. #70 S.I.R. 14" Maple 22' LT Sta. 437+14 Elev. 2023.19  
 B.M. #71 S.I.P. 24" Maple 108' LT Sta. 442+14 Elev. 2023.39  
 B.M. #72 1153.55

Winhall F. 93-3  
 MAP 93(3)  
 Sheet 5 of 53