
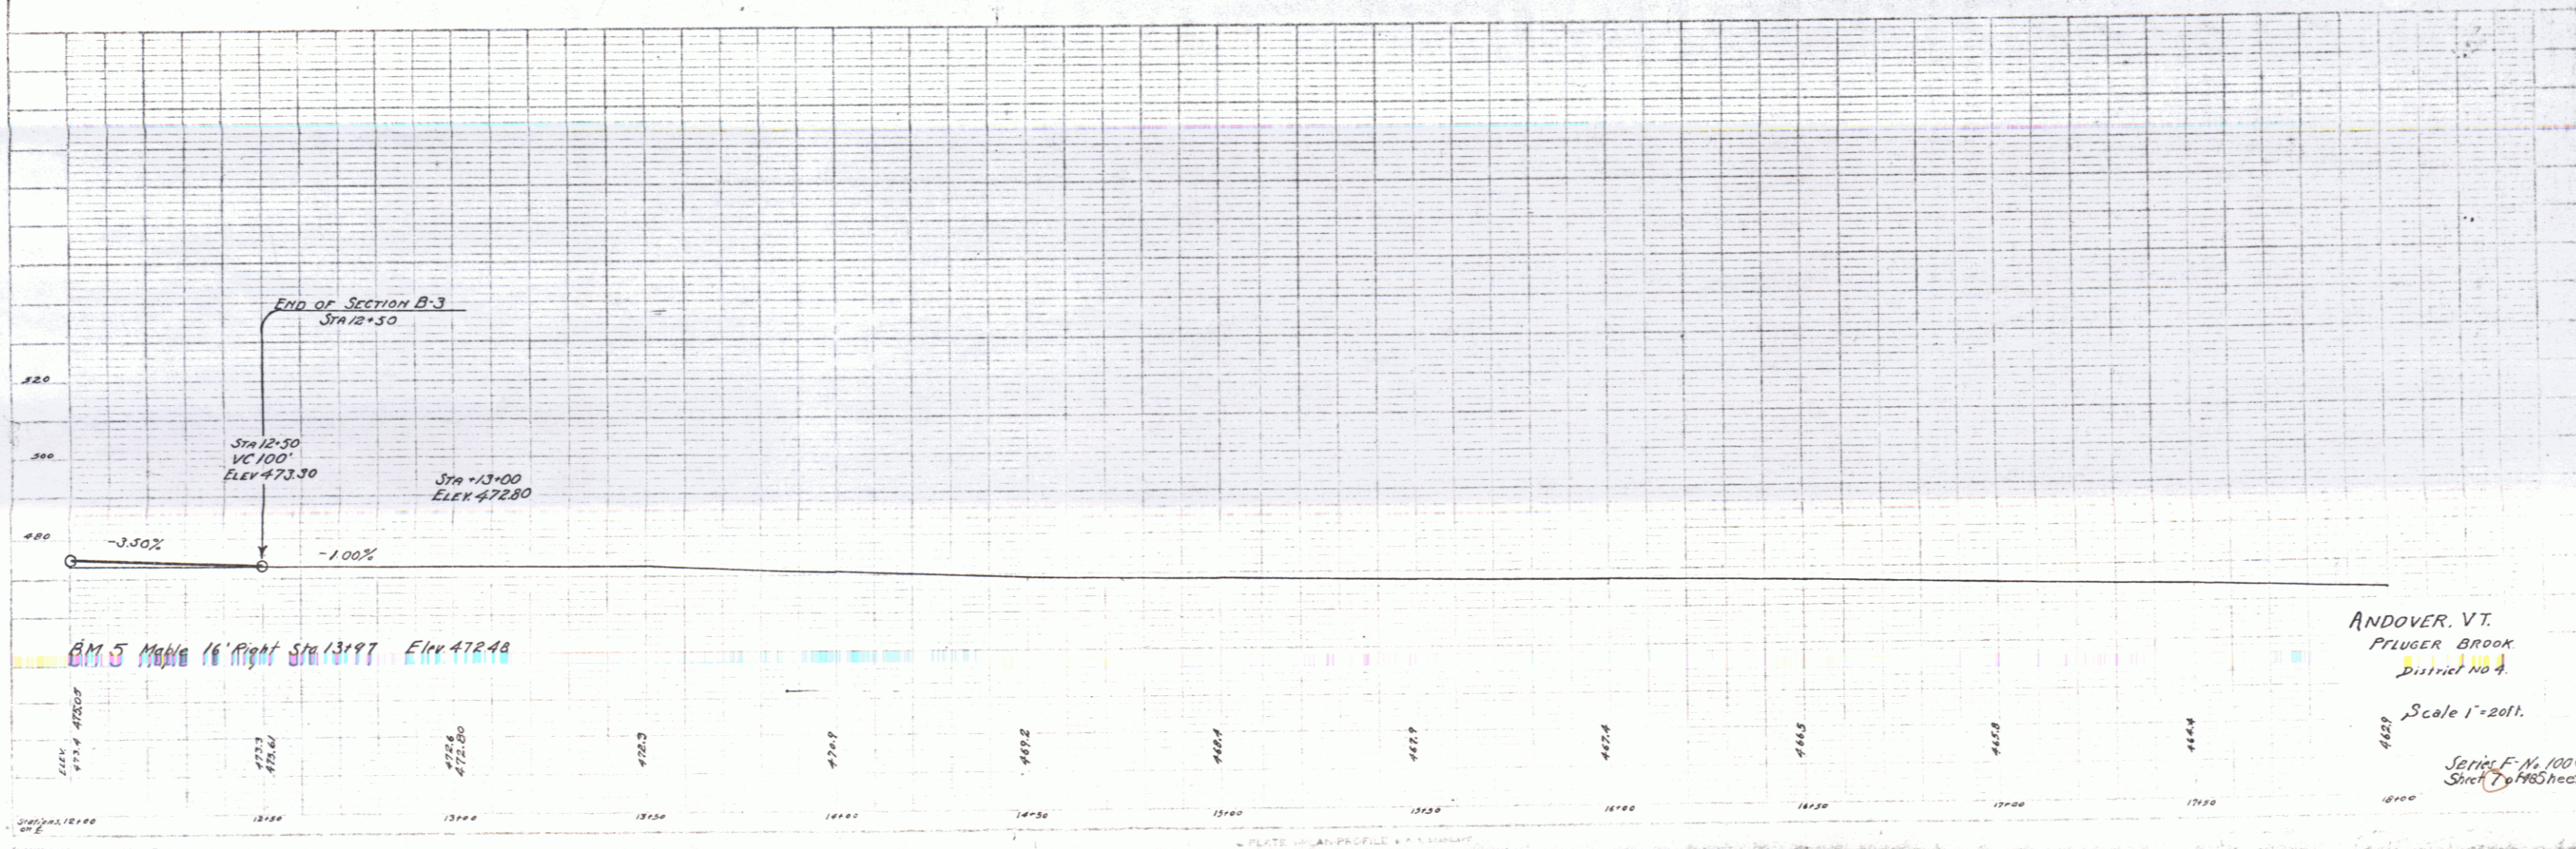


1000 1129 7 90

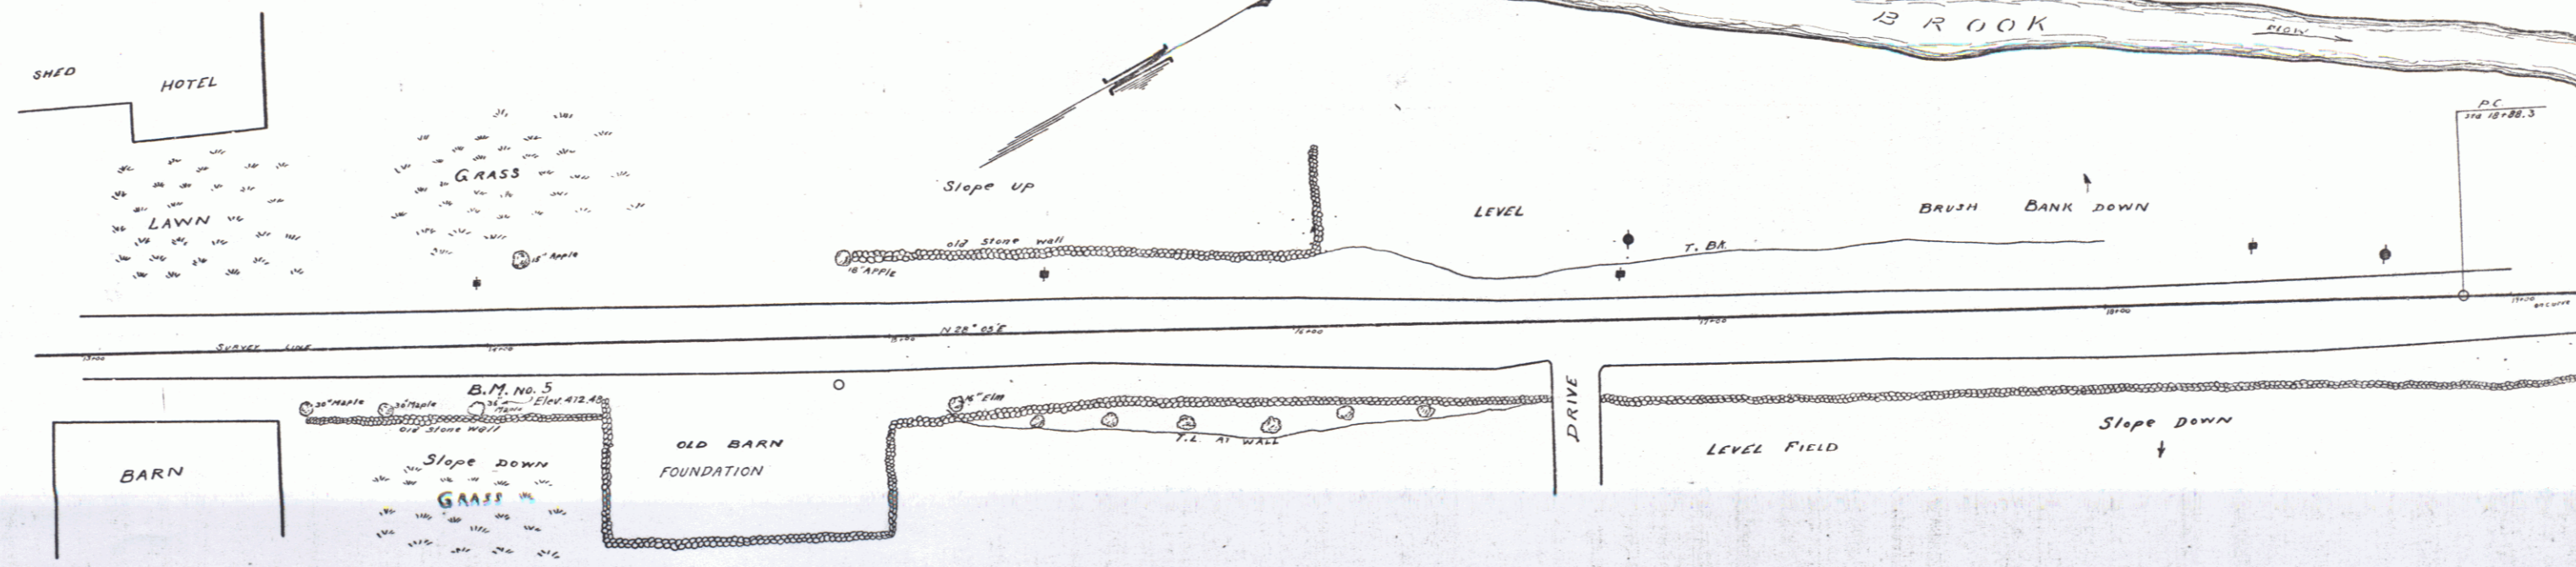

PLAN
 1" = 40'
 NORTH ARROW

PROFILE
 1" = 20'
 VERTICAL CURVE

ANDOVER, VT.
 FLUGER BROOK
 District No. 4.
 Scale 1"=20ft.
 Series F-1, 100C
 Sheet 7 of 148 sheets