


STATE OF VERMONT
 STATE HIGHWAY DEPARTMENT
 PLAN OF PROPOSED
RAILROAD GRADE CROSSING PROTECTION PROJECT
 BENNINGTON COUNTY
 FEDERAL AID GRADE CROSSING PROJECT NO. **F.A.G.H. 93-E**
 LOCATED AT INTERSECTION OF RUTLAND RAILROAD AND ROUTE NO. 11
 0.4 MILES EAST OF MANCHESTER DEPOT. RAILROAD MILEAGE STA. 1249+97

Town of Manchester
 P.O. # 9912887
 Rte. VT 11

PROFILE
 HOR. 1" = 50'
 VERT. 1" = 10'

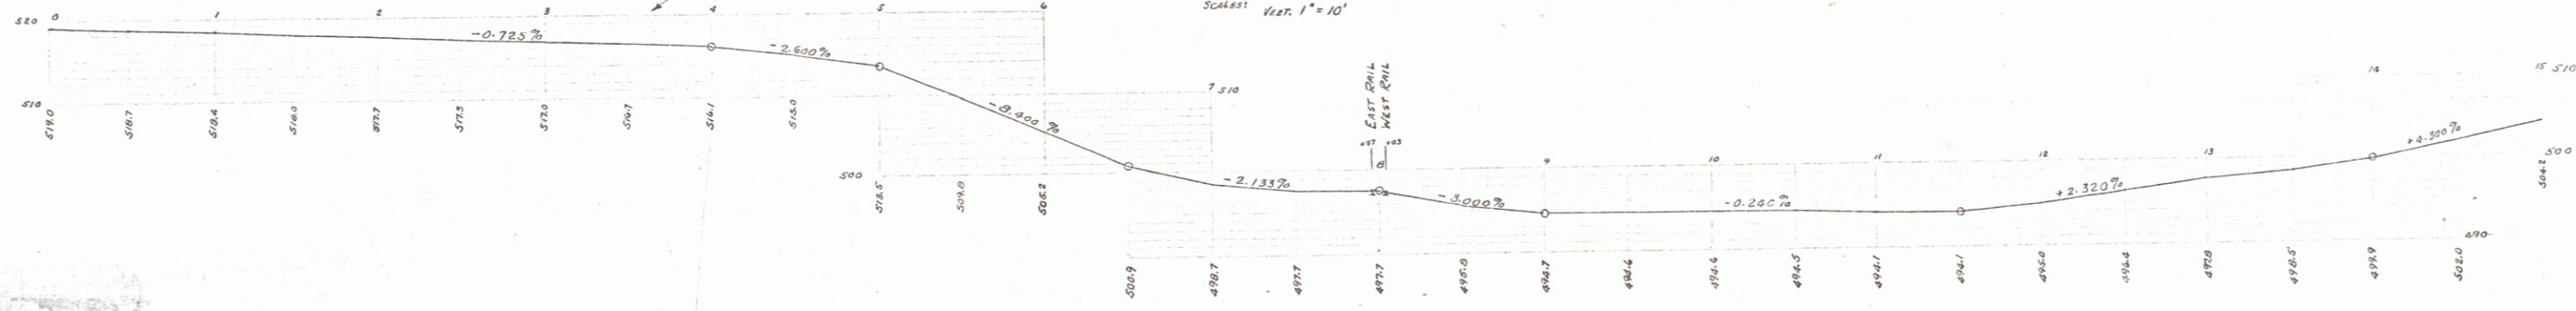

RIGHT-OF-WAY DIVISION
 TOWN FILE
 PERPETUAL
 Town of U711
 (To Be Returned To R.O.W. Division)

RECOMMENDED: [Signature]
 DISTRICT ENGINEER
 PUBLIC ROADS ADMINISTRATION
 APPROVED: [Signature]
 CHIEF ENGINEER
 RUTLAND P.R. CO.
 L.G. MORPHY, RECEIVER

RECOMMENDED FOR APPROVAL: [Signature]
 CHIEF ENGINEER
 PUBLIC ROADS ADMINISTRATION
 APPROVED: [Signature]
 COMMISSIONER OF PUBLIC ROADS

APPROVED: [Signature]
 COMMISSIONER OF HIGHWAYS

Surveyed by A. J. Barrell
 Designed by D. W. P.
 Drawn by D. W. P.
 Checked by D. W. P.
 Series F.A.G.H. No. 93-E
 Sheet 1 of 2 Sheets

U711 1