
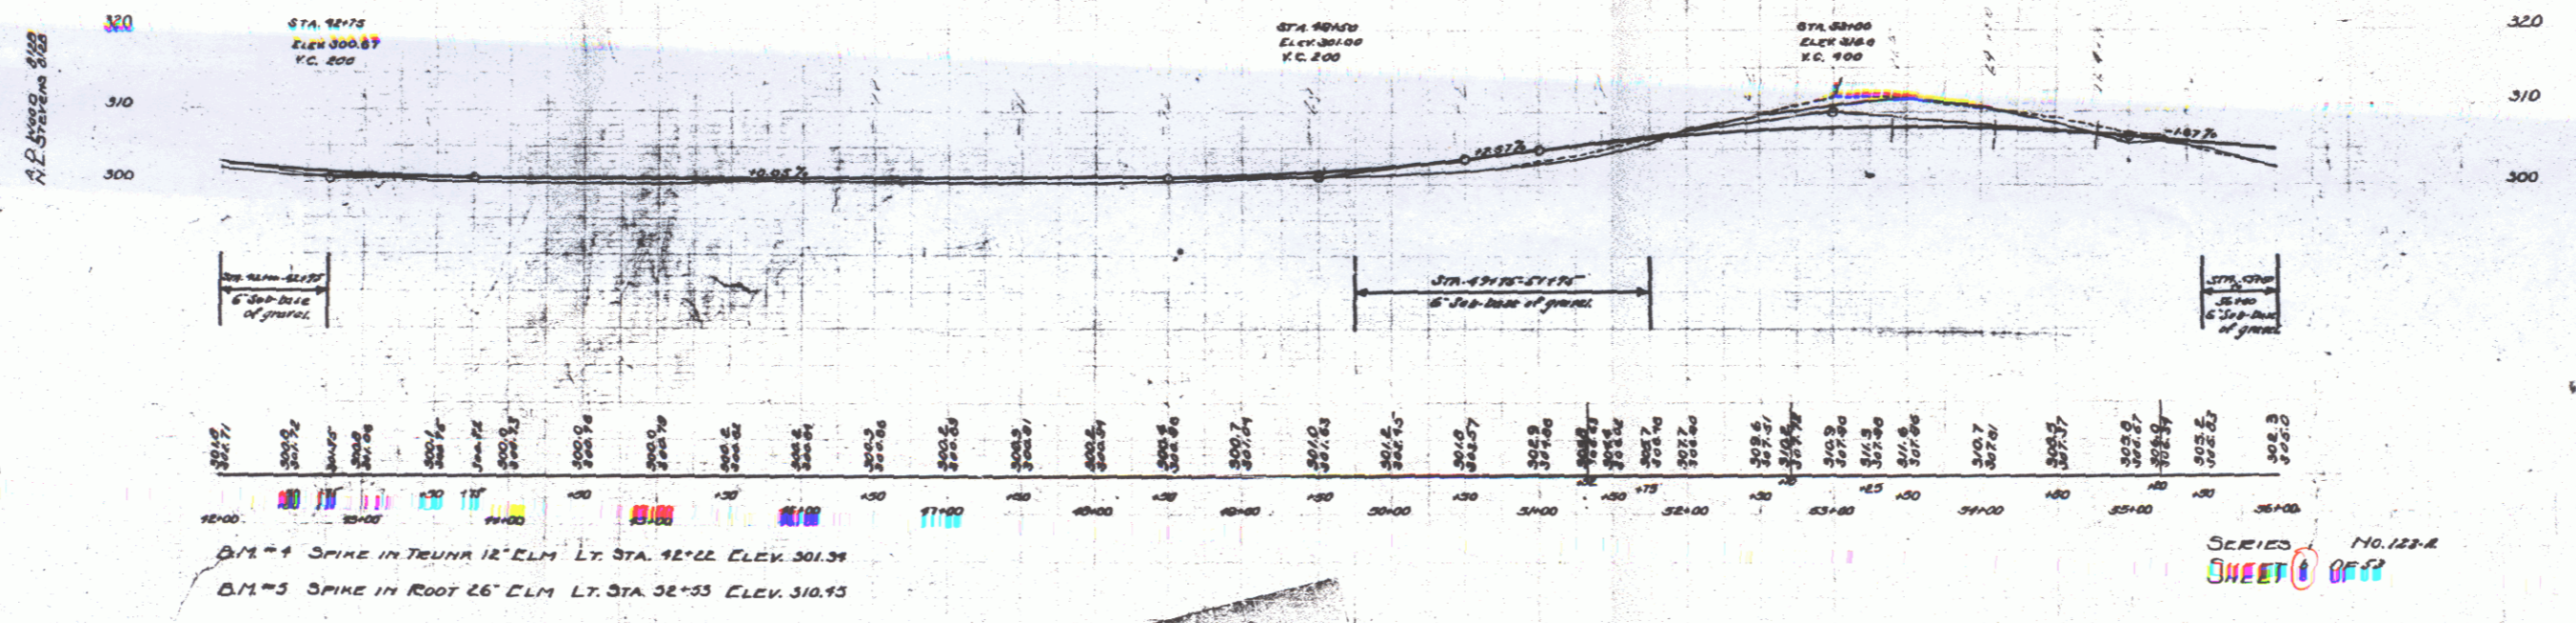


POOR ORIGINAL COPY

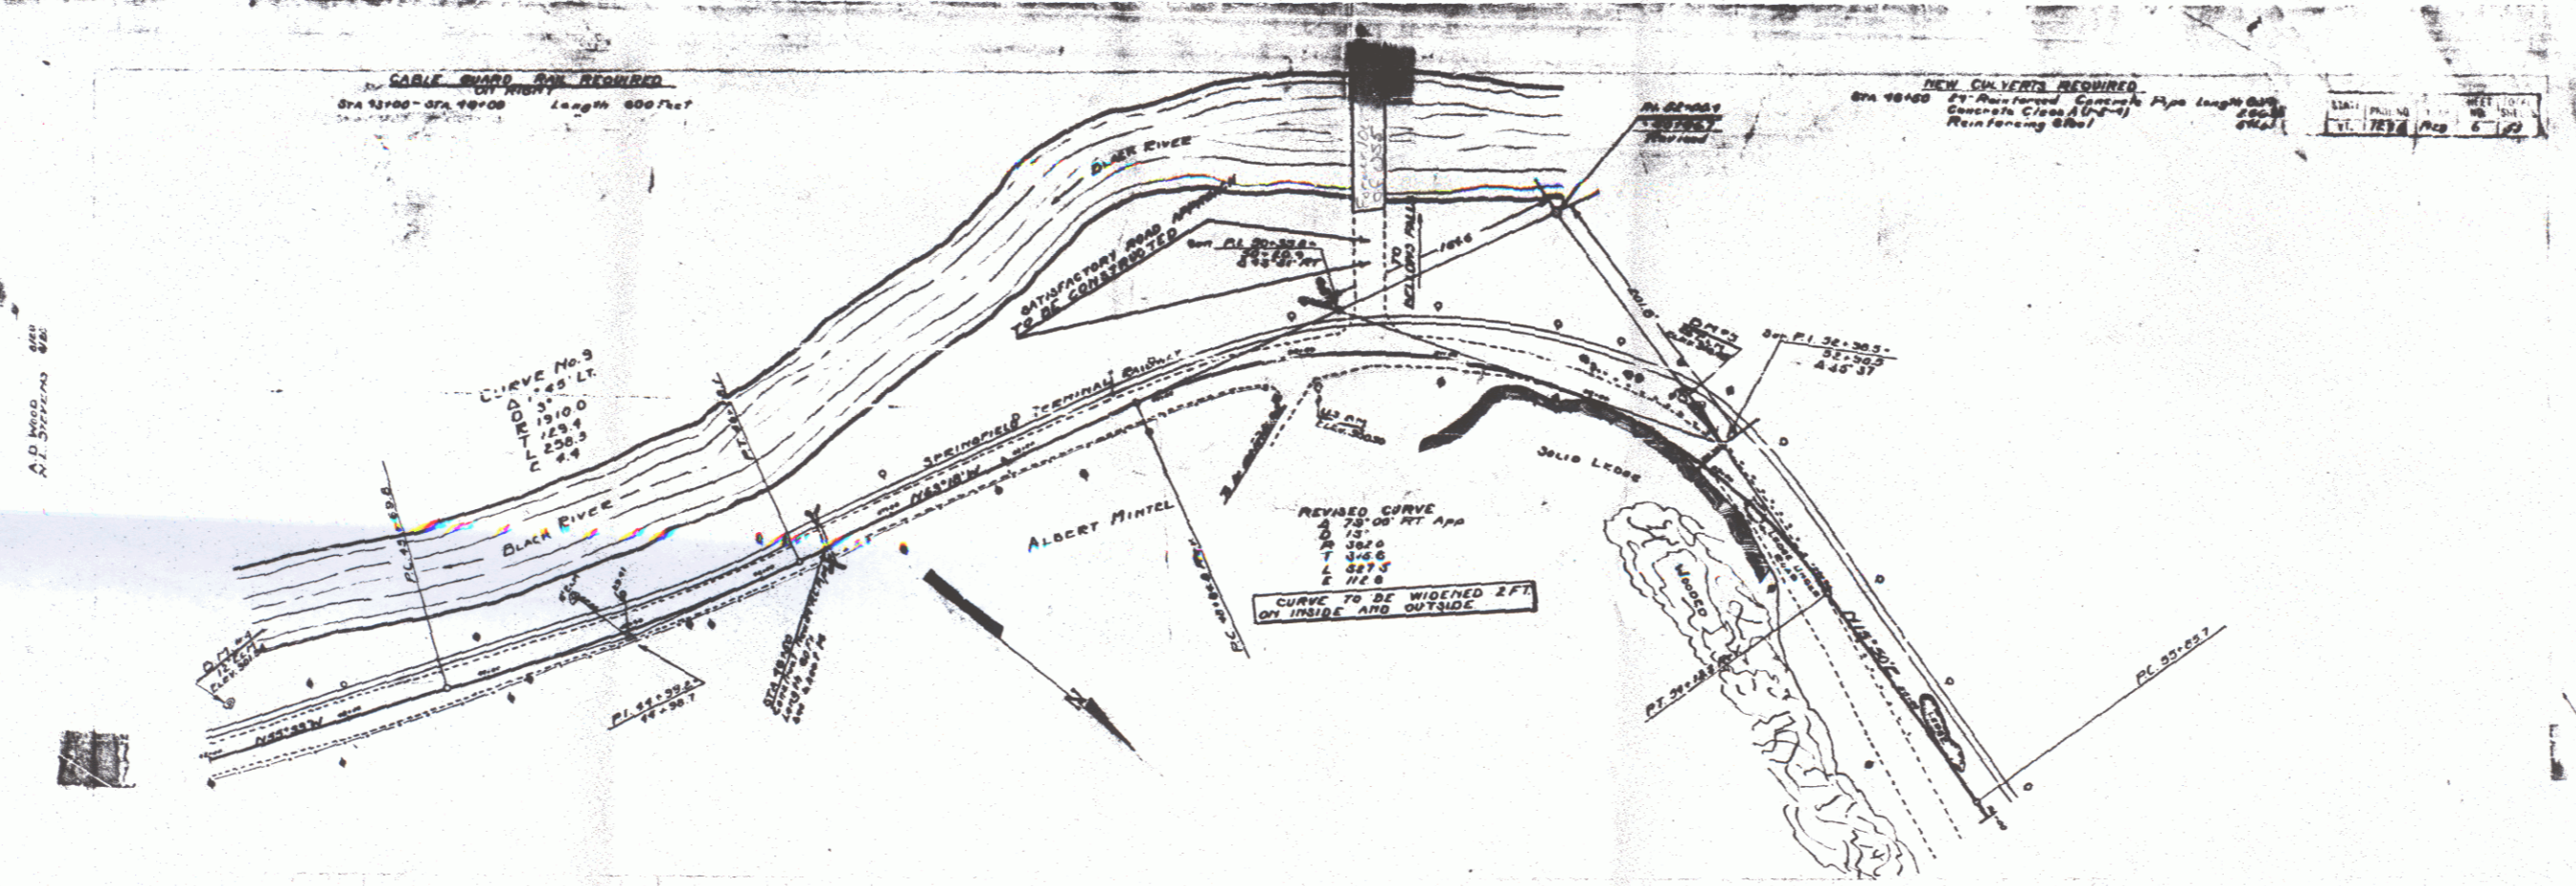

BM #1 SPIKE IN TRUNK 12' ELM LT. STA. 42+22 ELEV. 301.39  
BM #5 SPIKE IN ROOT 26' ELM LT. STA. 32+53 ELEV. 310.45

SERIES NO. 123-A  
SHEET 6 OFF