


FED. ROAD STATE S
 DIST. NO. 1
 PROJ. NO. 78-241
 SHEET 9 33

2-48
 3-48
 1-48
 2-48
 3-48

DRIVES
 STA POS
 84+50 LT
 87+35 RP

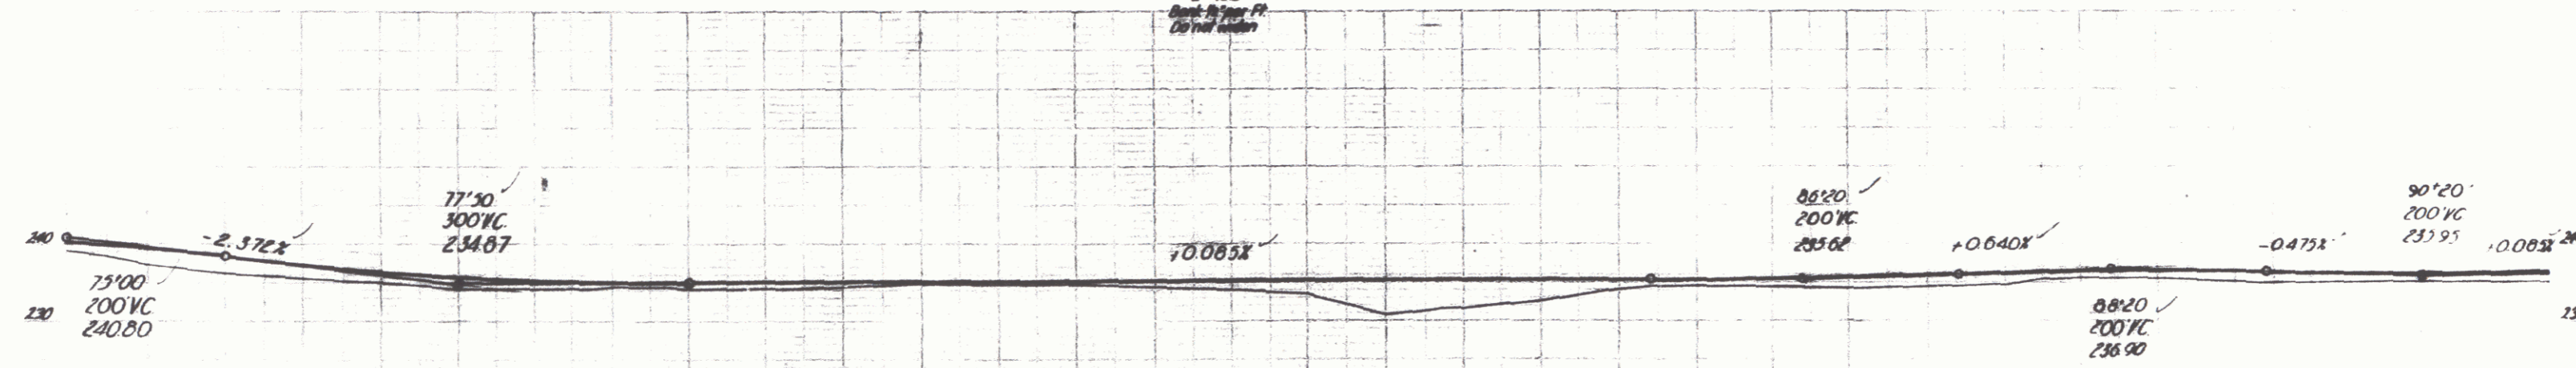

Sta 75'00 - 78'00 12" Sub-base of Gravel
 Sta 78'00 - 82'50 Shaping Course of Gravel
 Sta 82'50 - 90'00 12" Sub-base of Gravel
 Sta 90'00 - 91'00 Shaping Course of Gravel



SHEET 9