
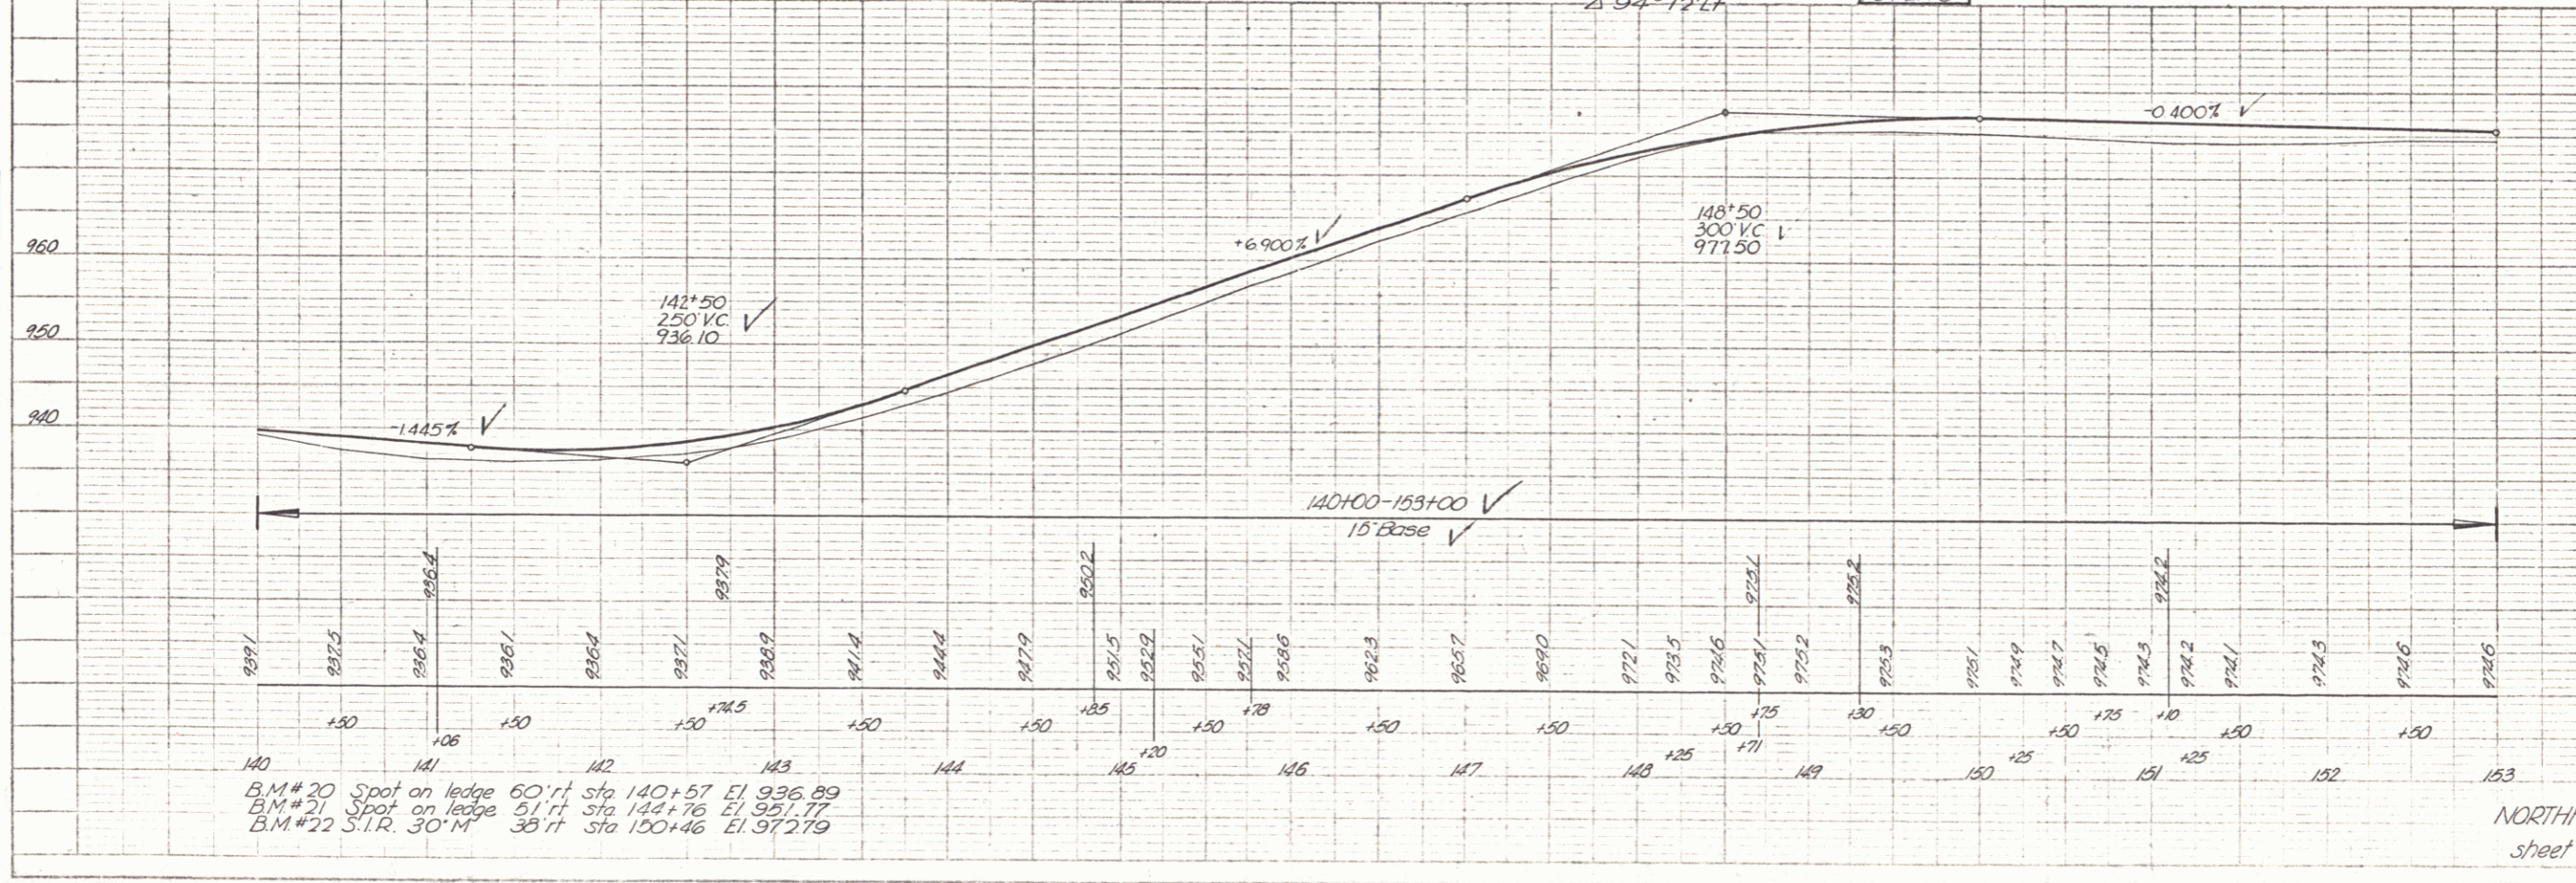


PLAN
 DRAWN BY: S. J. Lavin
 DATE: 10/1/58
 PROJECT: NORTHFIELD-ROXBURY S14516

PROFILE
 DRAWN BY: S. J. Lavin
 DATE: 10/1/58
 PROJECT: NORTHFIELD-ROXBURY S14516

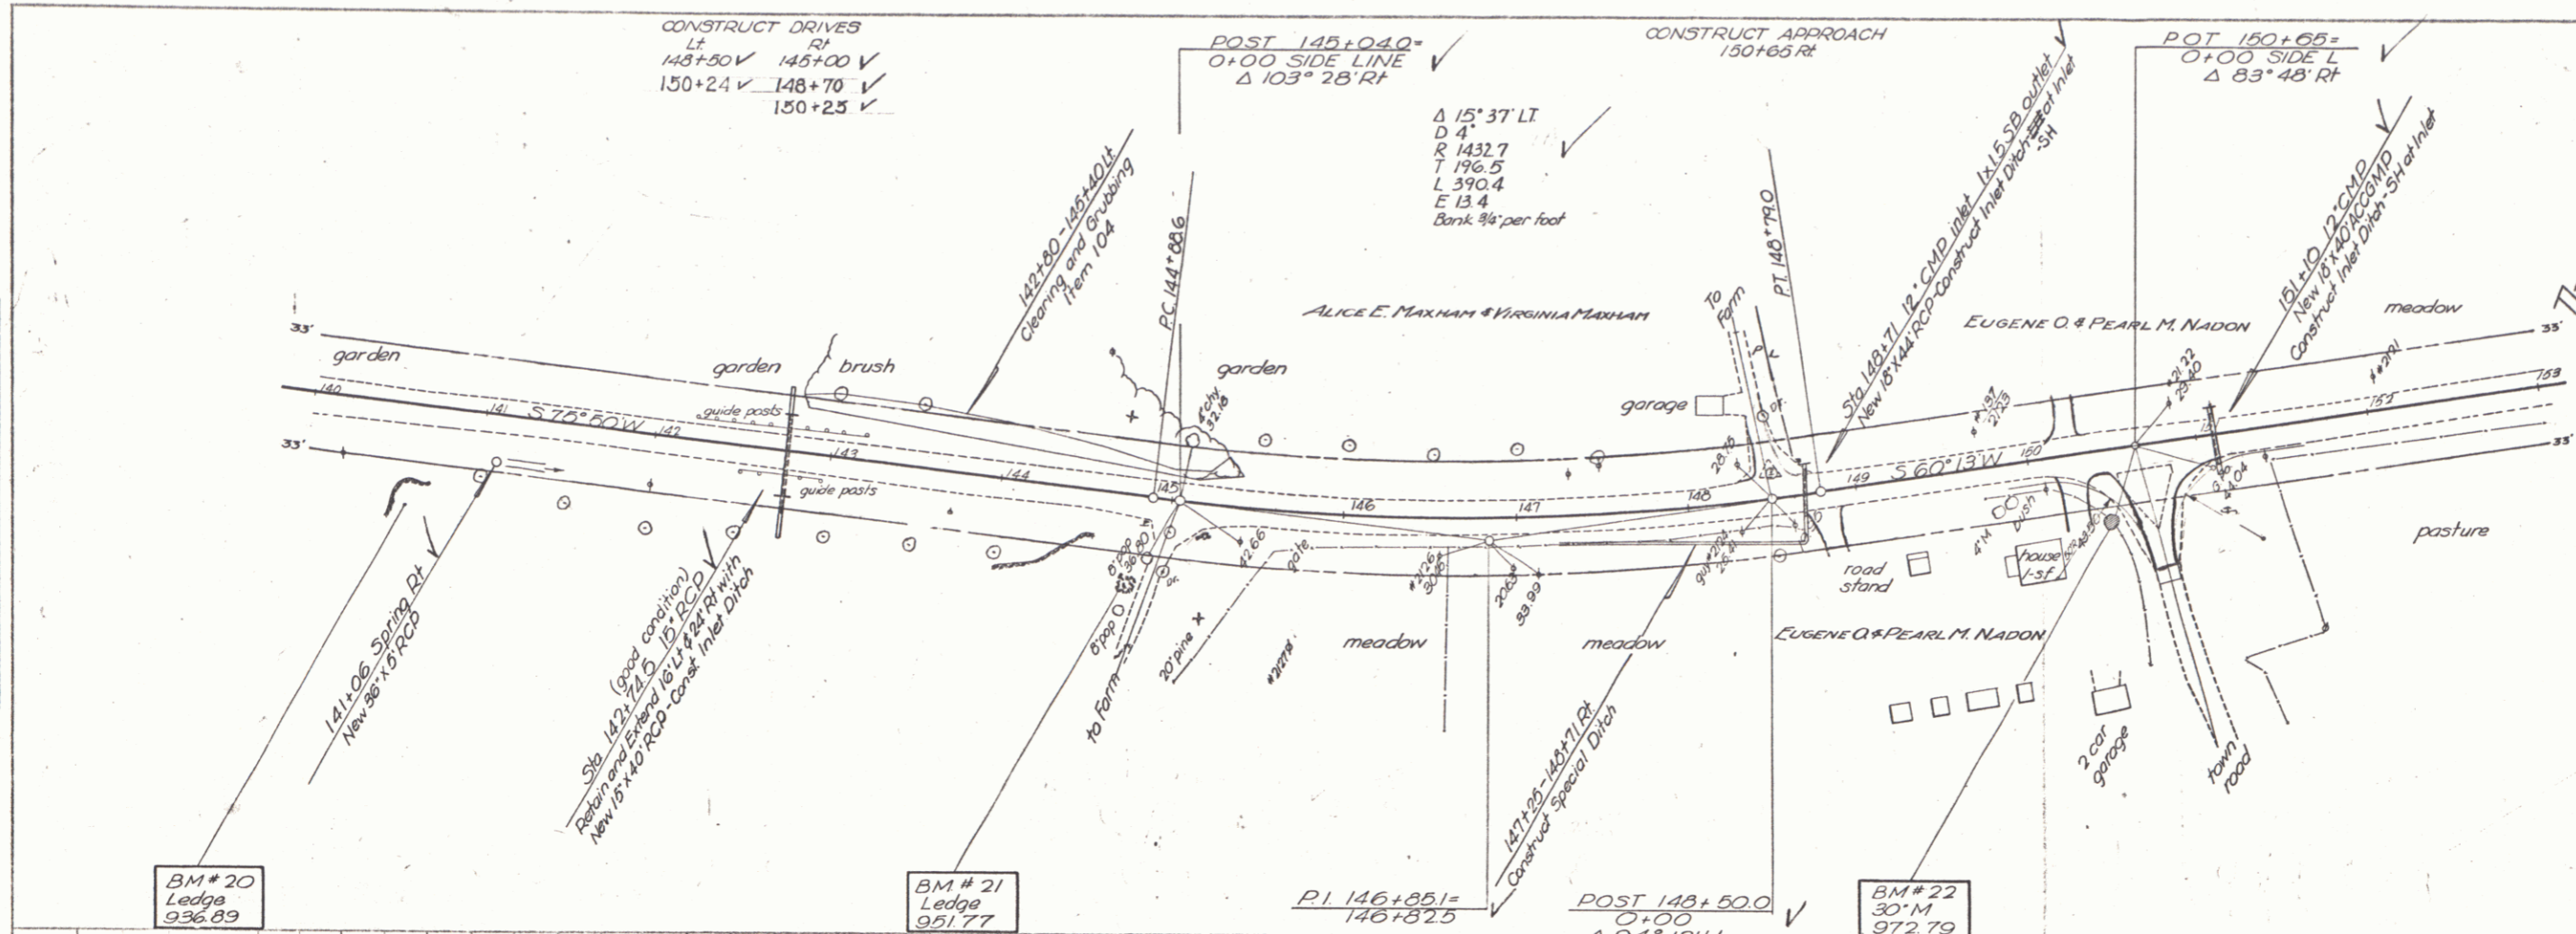

B.M.# 20 Spot on ledge 60 ft sta 140+57 El. 936.89
 B.M.# 21 Spot on ledge 51 ft sta 144+76 El. 951.77
 B.M.# 22 S.I.R. 30'M 35 ft sta 150+46 El. 972.79