
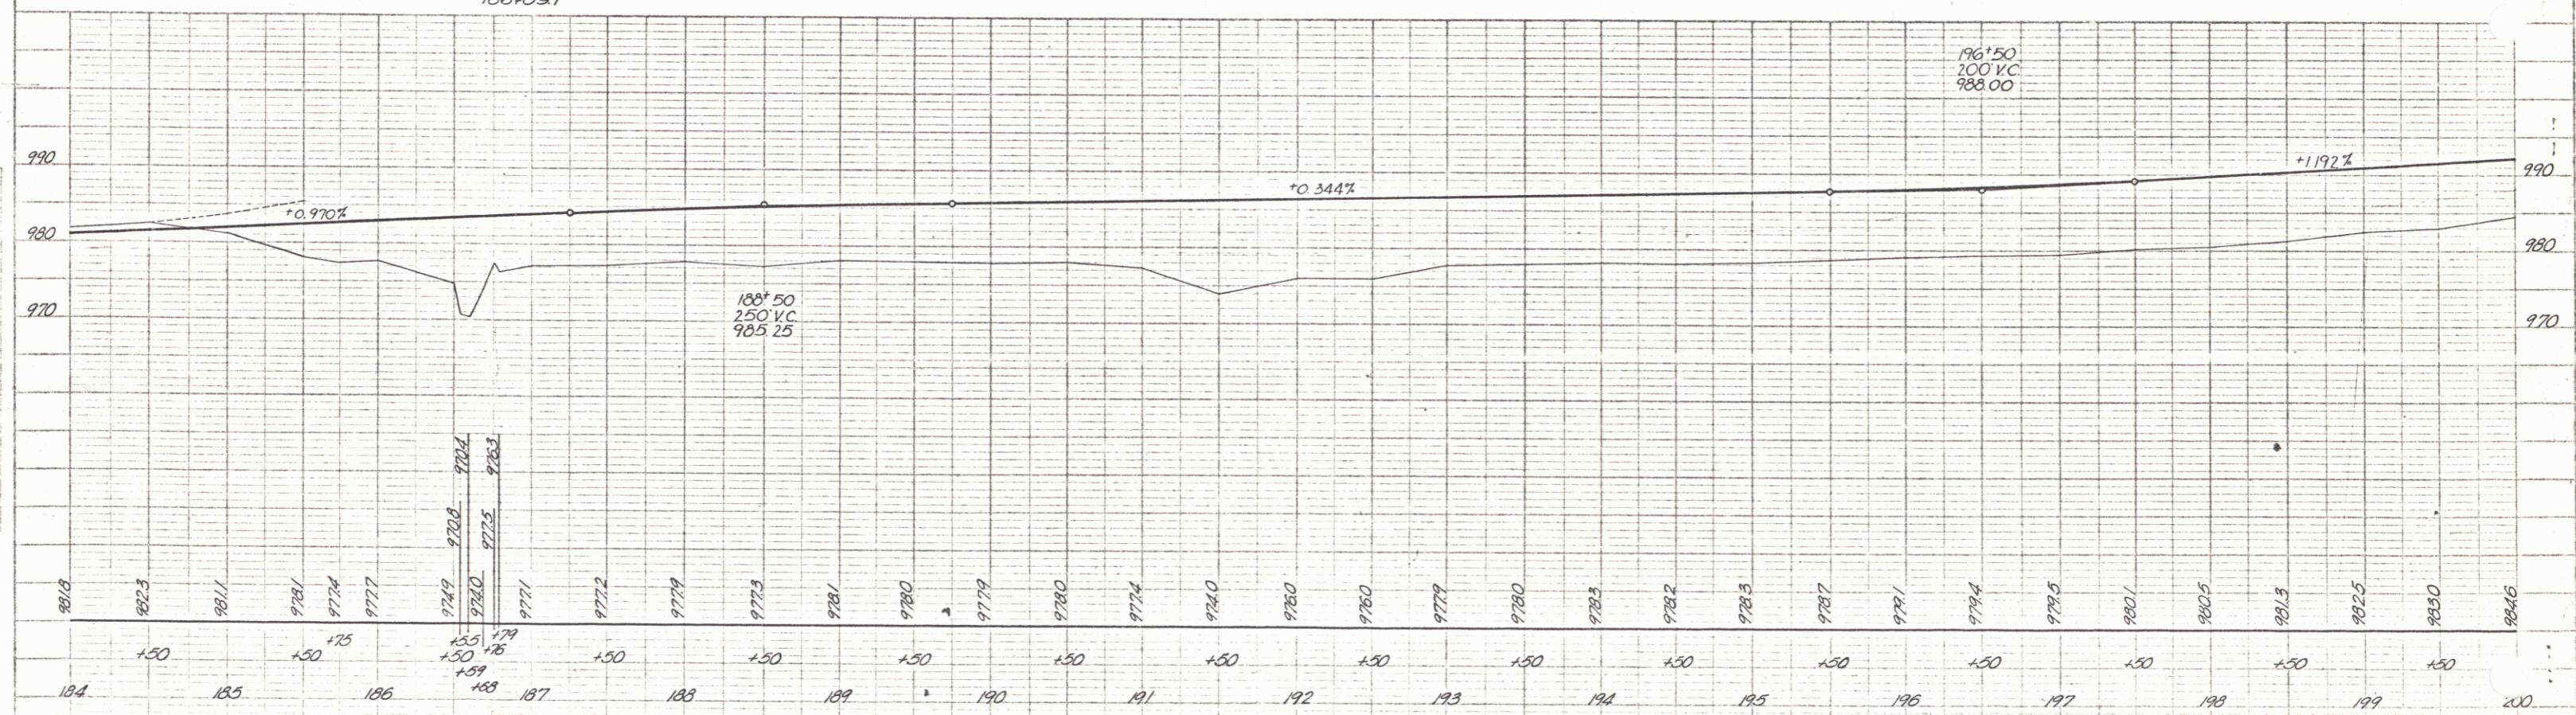


PLAN  
 DATE: 12-28-28  
 DRAWN BY: Clifford  
 CHECKED BY: Tr. Clerk

PROFILE  
 DATE: 12-28-28  
 DRAWN BY: W. H. S.  
 CHECKED BY: W. H. S.

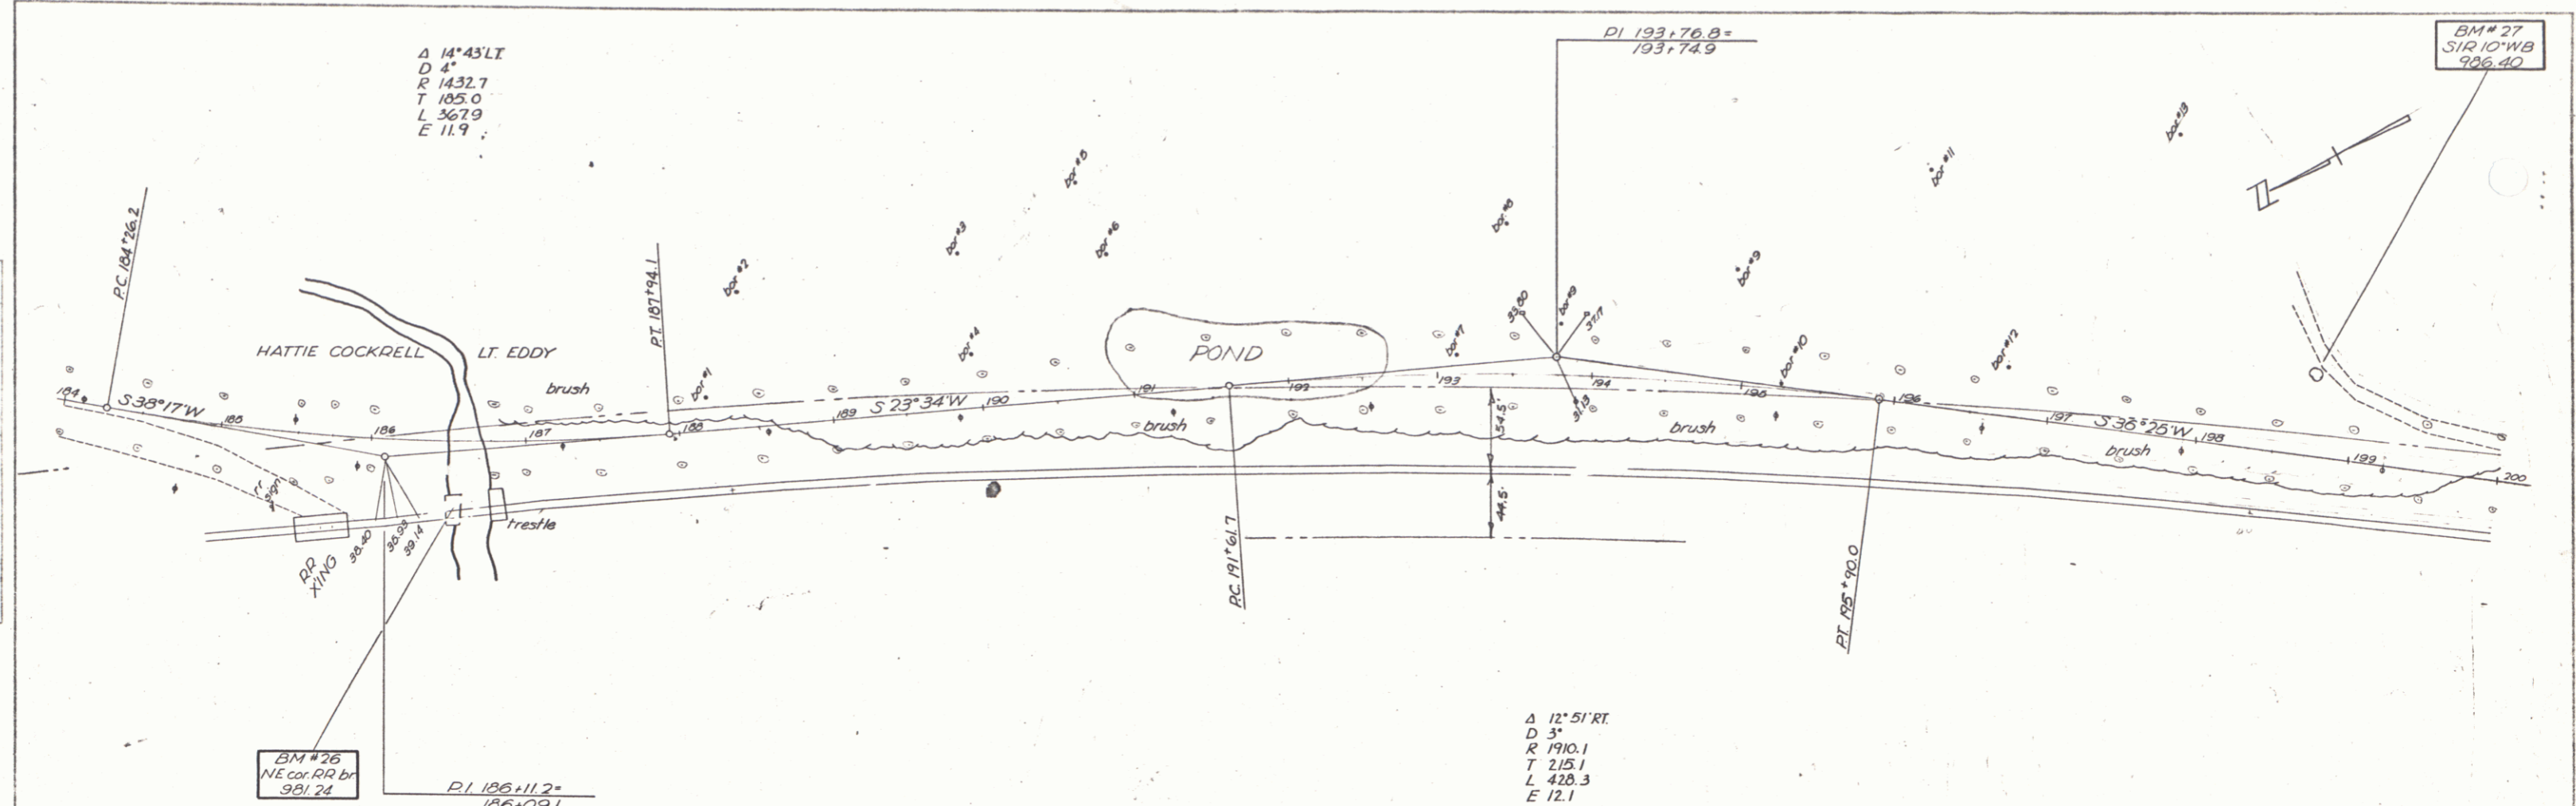

BM# 26 N.E. cor. RR Bridge 35 Rt sta. 186+59 Elev. 981.24  
 BM# 27 S1R 10°WB 58' Lt sta. 198+72 Elev. 986.40

NORTHFIELD-ROXBURY S14516  
 sheet 18 of 61