
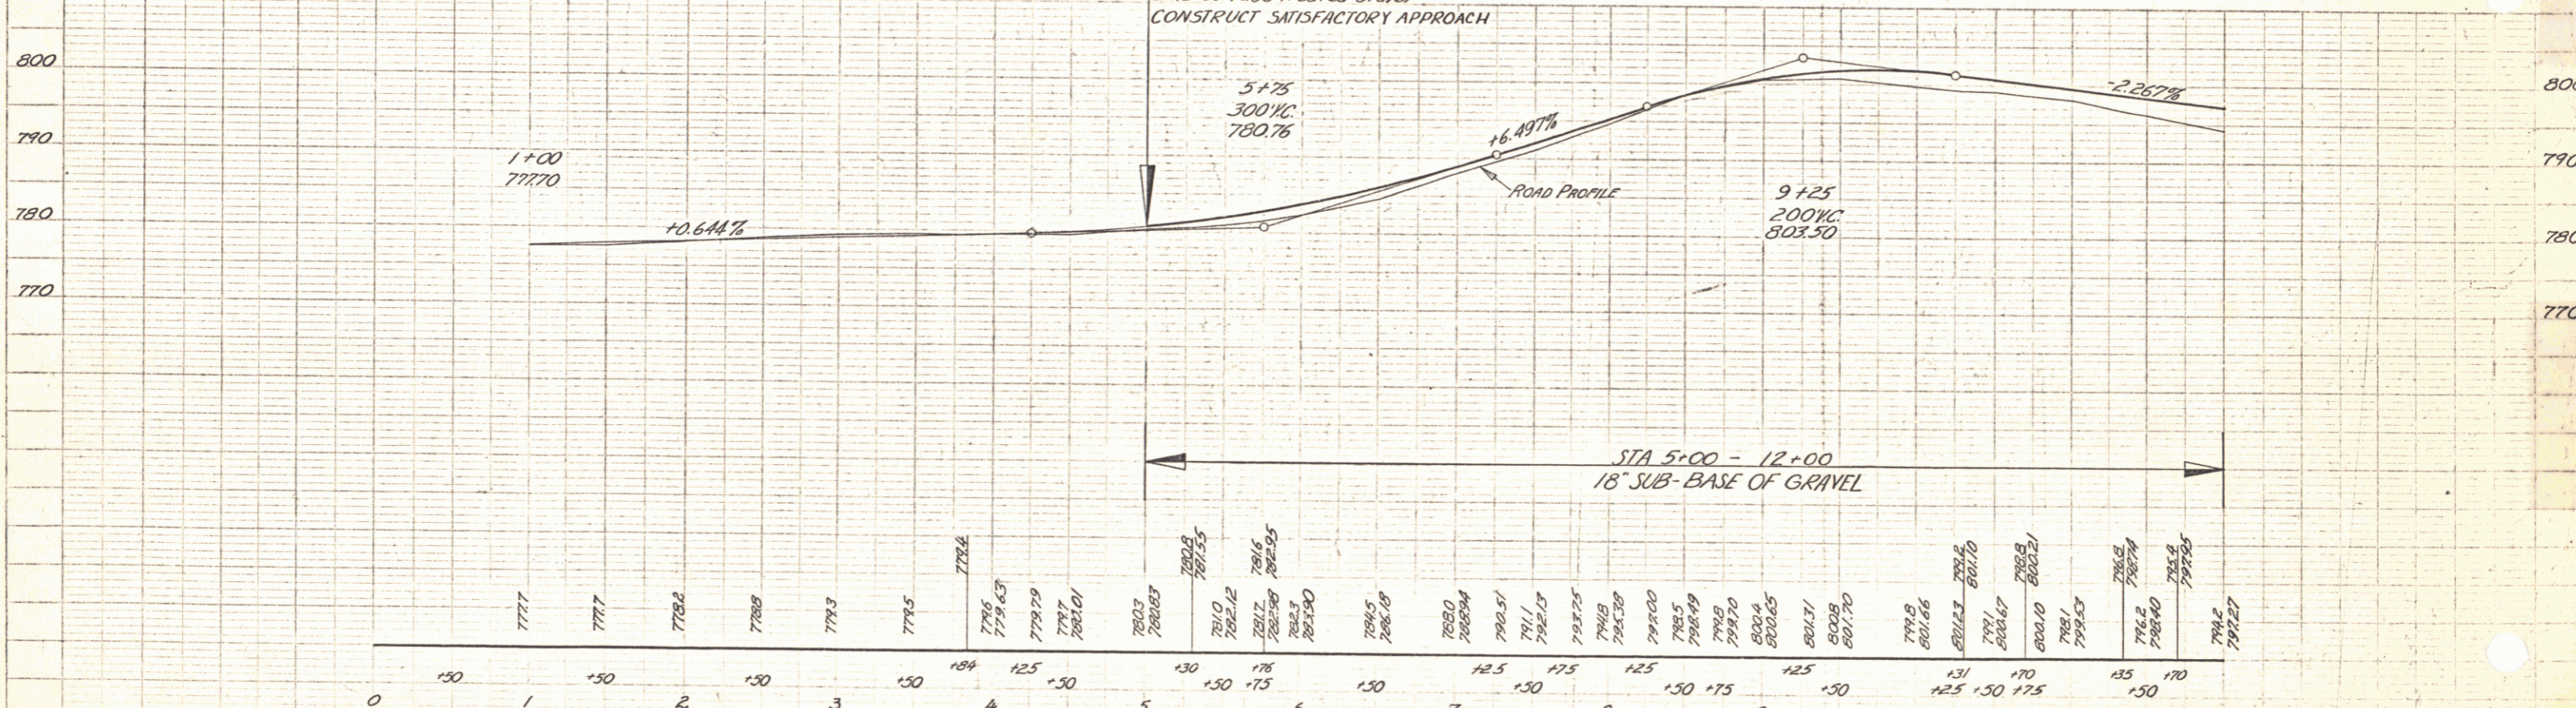


PLAN
 1/4" = 100'
 S. L. LANE
 A. W. WYMAN

1/4" = 100'
 S. L. LANE
 A. W. WYMAN

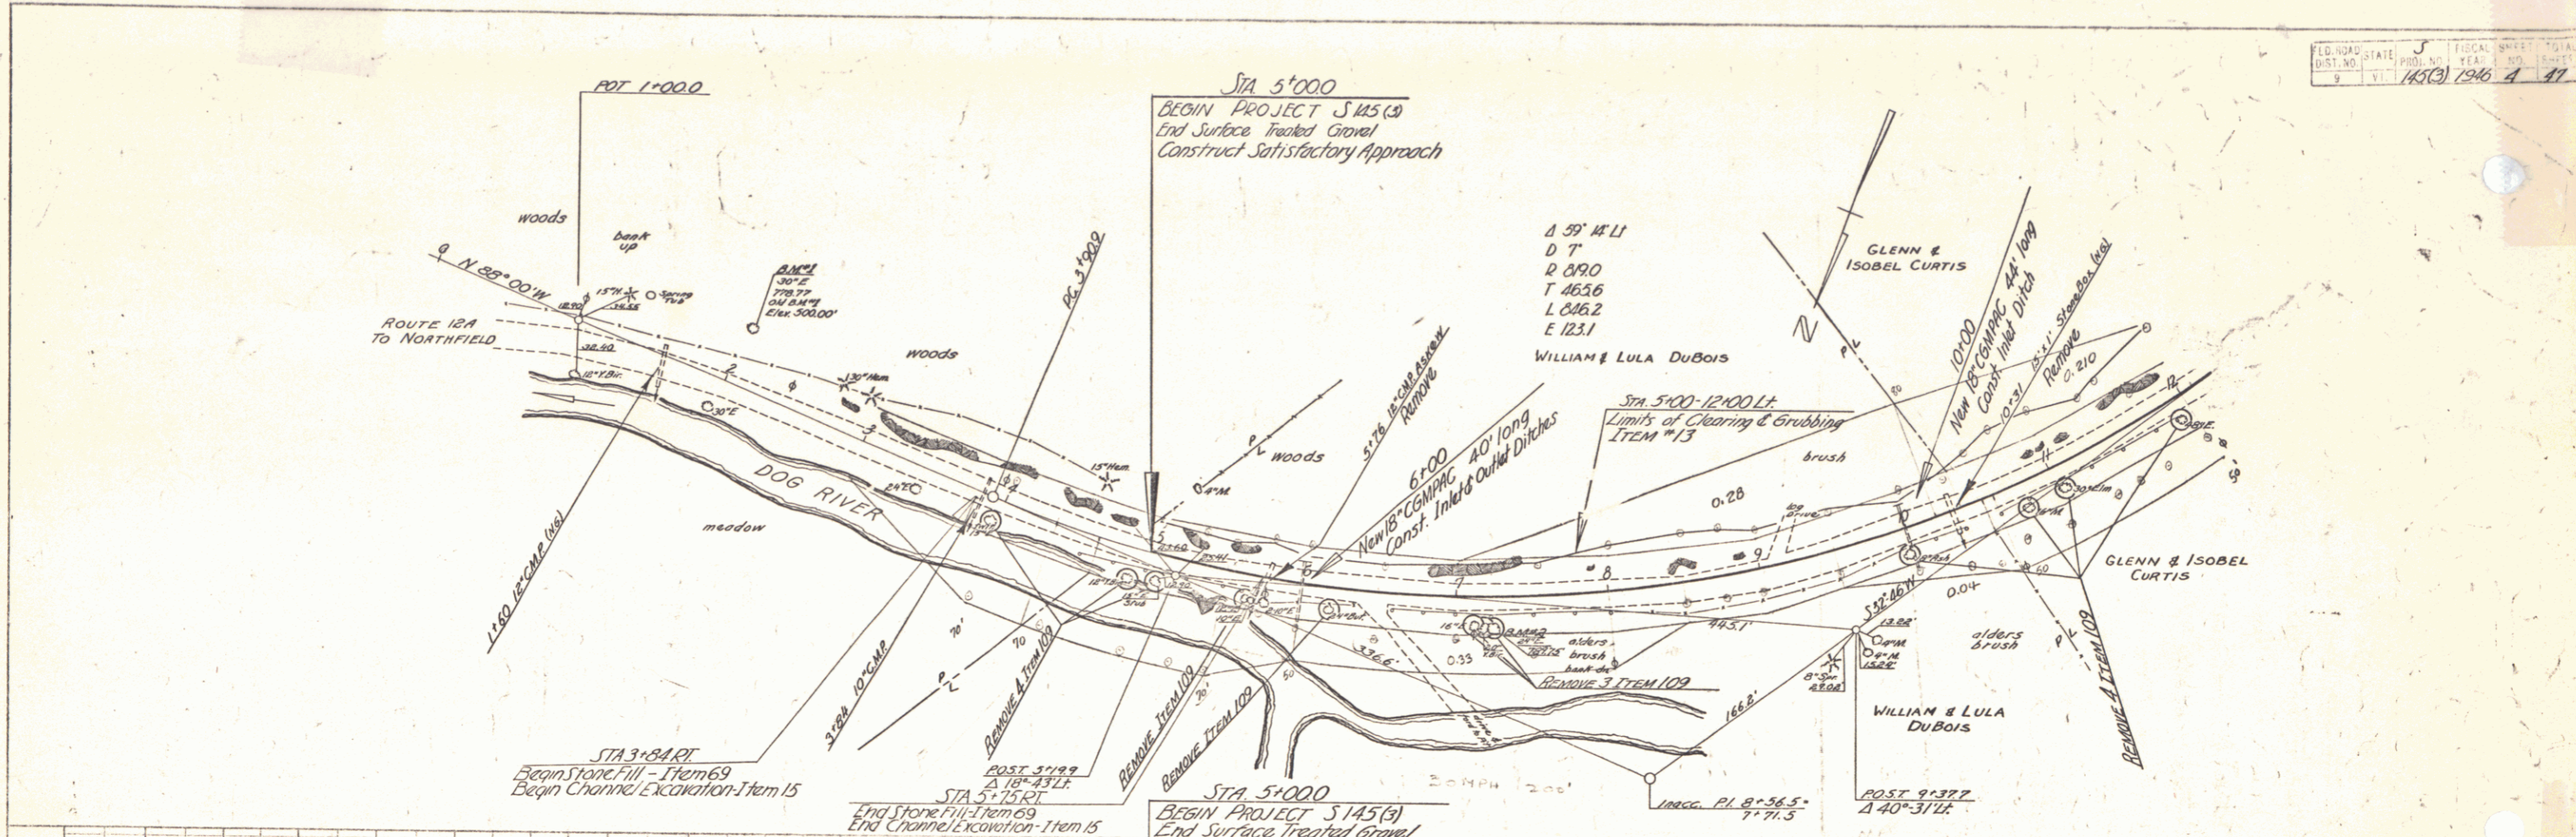

BM #1 SIR 30' ELM 35' LT STA 2+04 ELEV. 778.77
 BM #2 SIR 24' ELM 17' RT STA 7+21 " " 789.75