


27+77 Df (Fairview Terrace)  
 28+29 Df (Fairview Terrace)  
 29+22-24  
 5" CEMENT CONCRETE SIDEWALK  
 ITEM 560  
 82+22-86+00 Df  
 Fairview Terrace 26+69-28+26 Df  
 27+75-28+25 RT  
**DEMOLITION & DISPOSAL OF BUILDING**  
 ITEM 586  
 81+75 Df  
 82+25 Df  
 5" Conc Concrete Sidewalk  
 81+63-81+72 RT

VERTICAL GRANITE CURB, ITEM 556-B  
 82+50-86+00 Df  
 82+22-86+00  
 MEDIAN  
 81+30-86+00  
 Fairview Terrace  
 26+69-27+00 Df  
 27+26-28+20 Df  
**REMOVAL OF BIT CONC CURB, IT 103-A-1**  
**REM. & RESET OF THREE CABLE GUARD RAIL, IT 548-B**  
 82+50-86+00 Lt  
**REMOV. & RESET OF CURB, IT 557**  
**REMOV. & RESET CONC SIDEWALK, IT 561**  
 81+00-82+22 Df  
 81+44-82+4 Lt  
 Power Complex  
 Conc. Piers  
 barn

CUTTING & REMOVING TREES, ITEM 102  
 84+65 Df  
 85+34 Df  
 87+77 RT  
**THREE CABLE GUARD RAIL**  
 ITEM 542  
 Fairview Terrace  
 26+00-28+24 Lt  
**REMOVAL & DISPOSAL OF PRESENT GUARD RAIL, ITEM 549**  
 Fairview Terrace  
 26+25-26+75 Lt  
**REMOVAL OF DETAINING WALL**  
 ITEM 103-B  
 85+15-85+75 Df  
**REMOVE DROP INLETS, ITEM 103-B**  
 85+55 Df  
 85+70 Df  
 85+76 Df

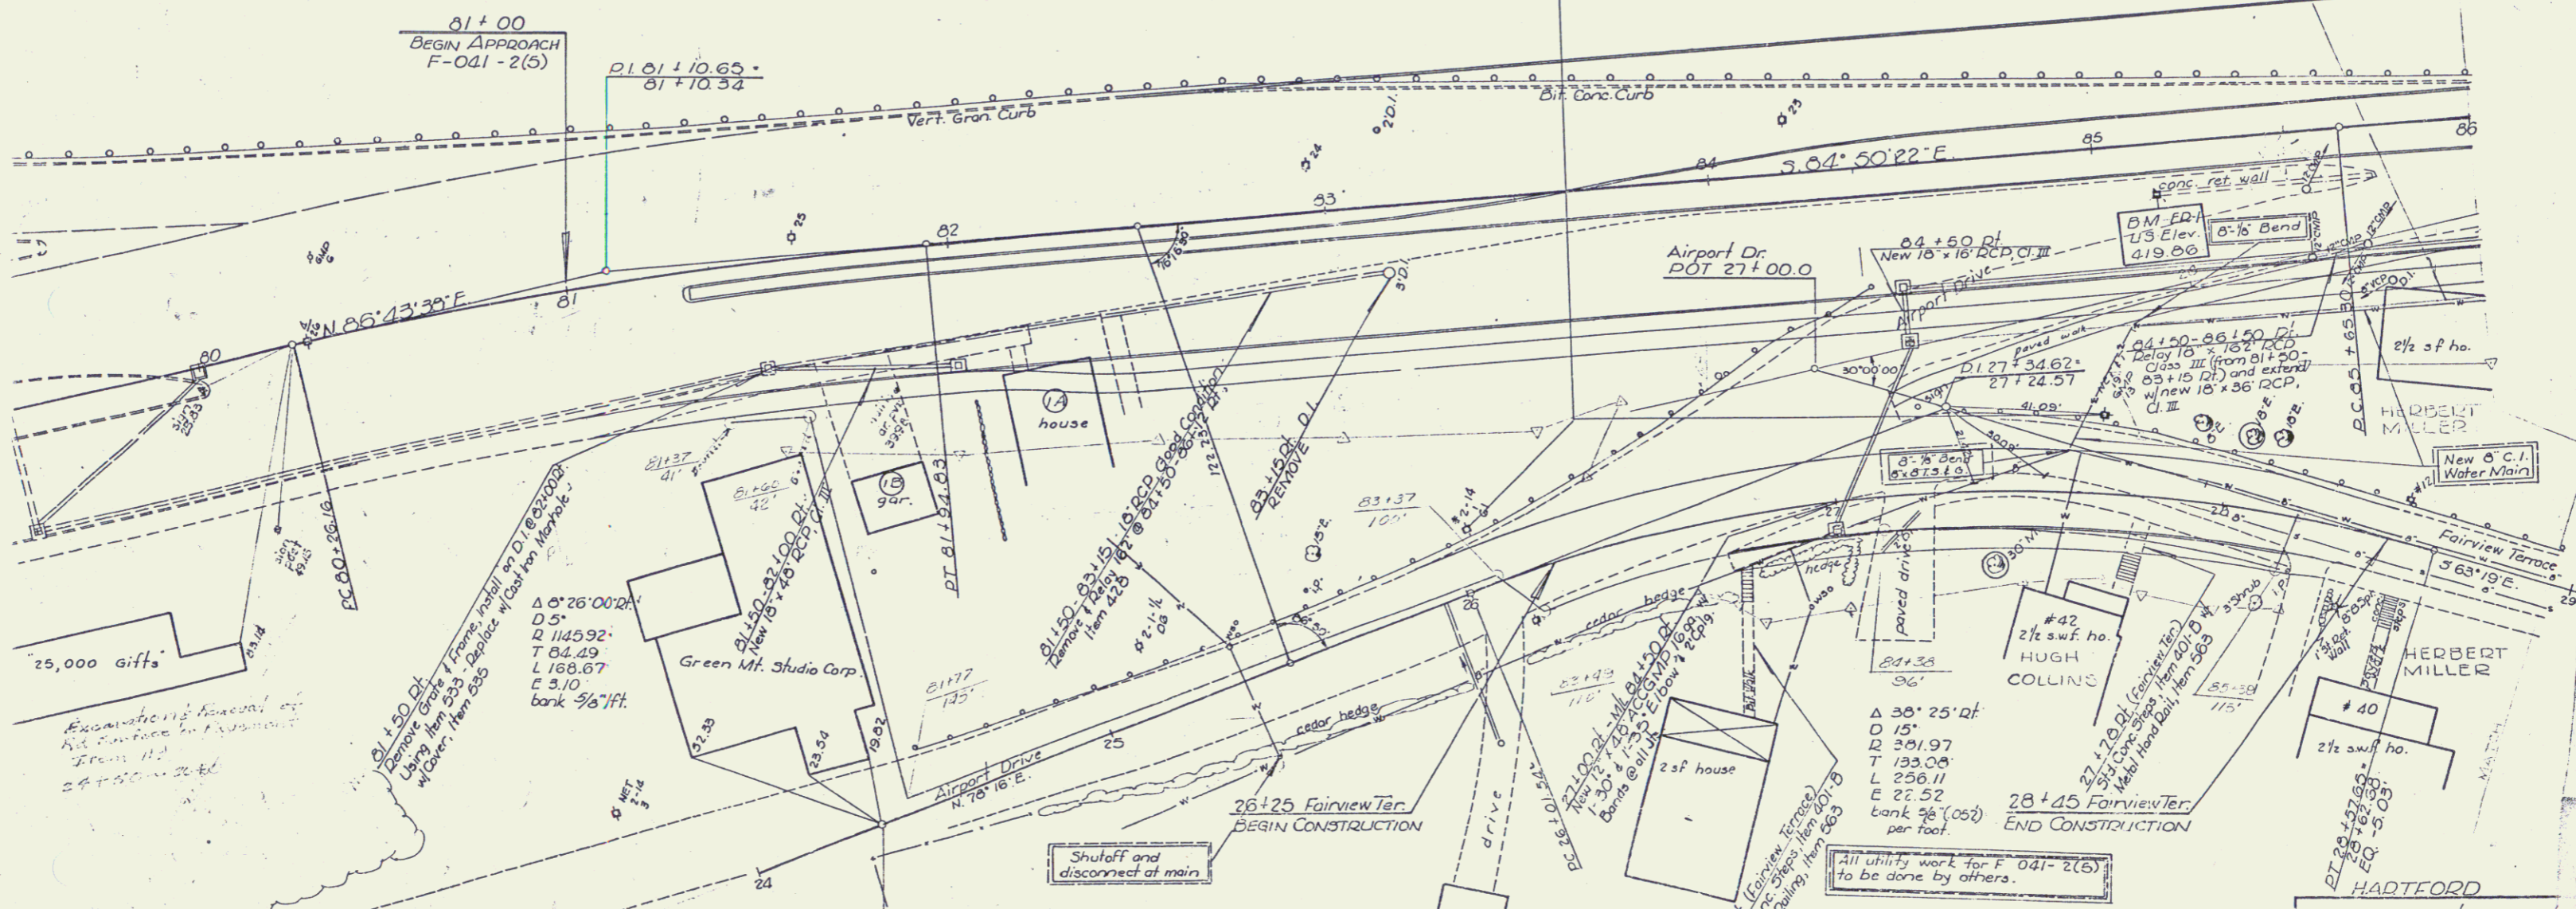

PLAN SCALE  
 1" = 40'

SURVEYED BY	J...	DATE	9/1
DRAWN BY	J...	DATE	10/1
TRACED BY	P.E.V.	DATE	10/1
PROJ. F. NO.	041-2(5)		
SHEET	13	OF	120

17