


PROPOSED R.O.W.

STATE OF VERMONT TO THE  
TOWN OF HARTFORD  
QCD 5/19/80 BK 90/307-12  
M.P. 0390

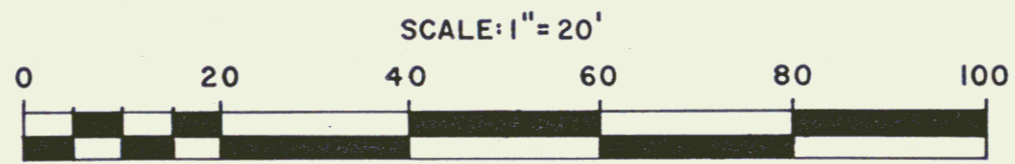

REF. SHEETS 15 & 16 OF 120

STATE OF VERMONT AGENCY OF TRANSPORTATION		
TOWN OF HARTFORD		
PROJECT F 041-2 (5)		
APPROX SCALE 1"=20'	DATE 3/13/80	DRAWN BY B.A.M.

17A

21