




GRAVEL COBBLE GUTTER
 STA. 10+00 - 12+35 ON RIGHT 7.4 SQ. YDS.
 STA. 10+25 - 12+35 ON LEFT 30.0 - -
 STA. 16+25 - 19+25 ON LEFT 100.0 - -

CABLE GUARD RAIL REQUIRED
 STA. 16+25 - 15+75 48 LINEAR FT.
 19+39 - 19+07 48 LINEAR FT.
 ON RIGHT
 15+29 - 17+16 192 LINEAR FT.
 19+14 - 19+28 78 LINEAR FT.
 TOTAL FOR SHEET 360 LINEAR FT.

QUANTITIES REQUIRED
 STA. 15+60 24" REINFORCED CONCRETE PIPE LENGTH 640 FT.
 CONCRETE CLASS A (1:2:4) 2.0 CU. YDS.
 REINFORCING STEEL 64.0 LBS.

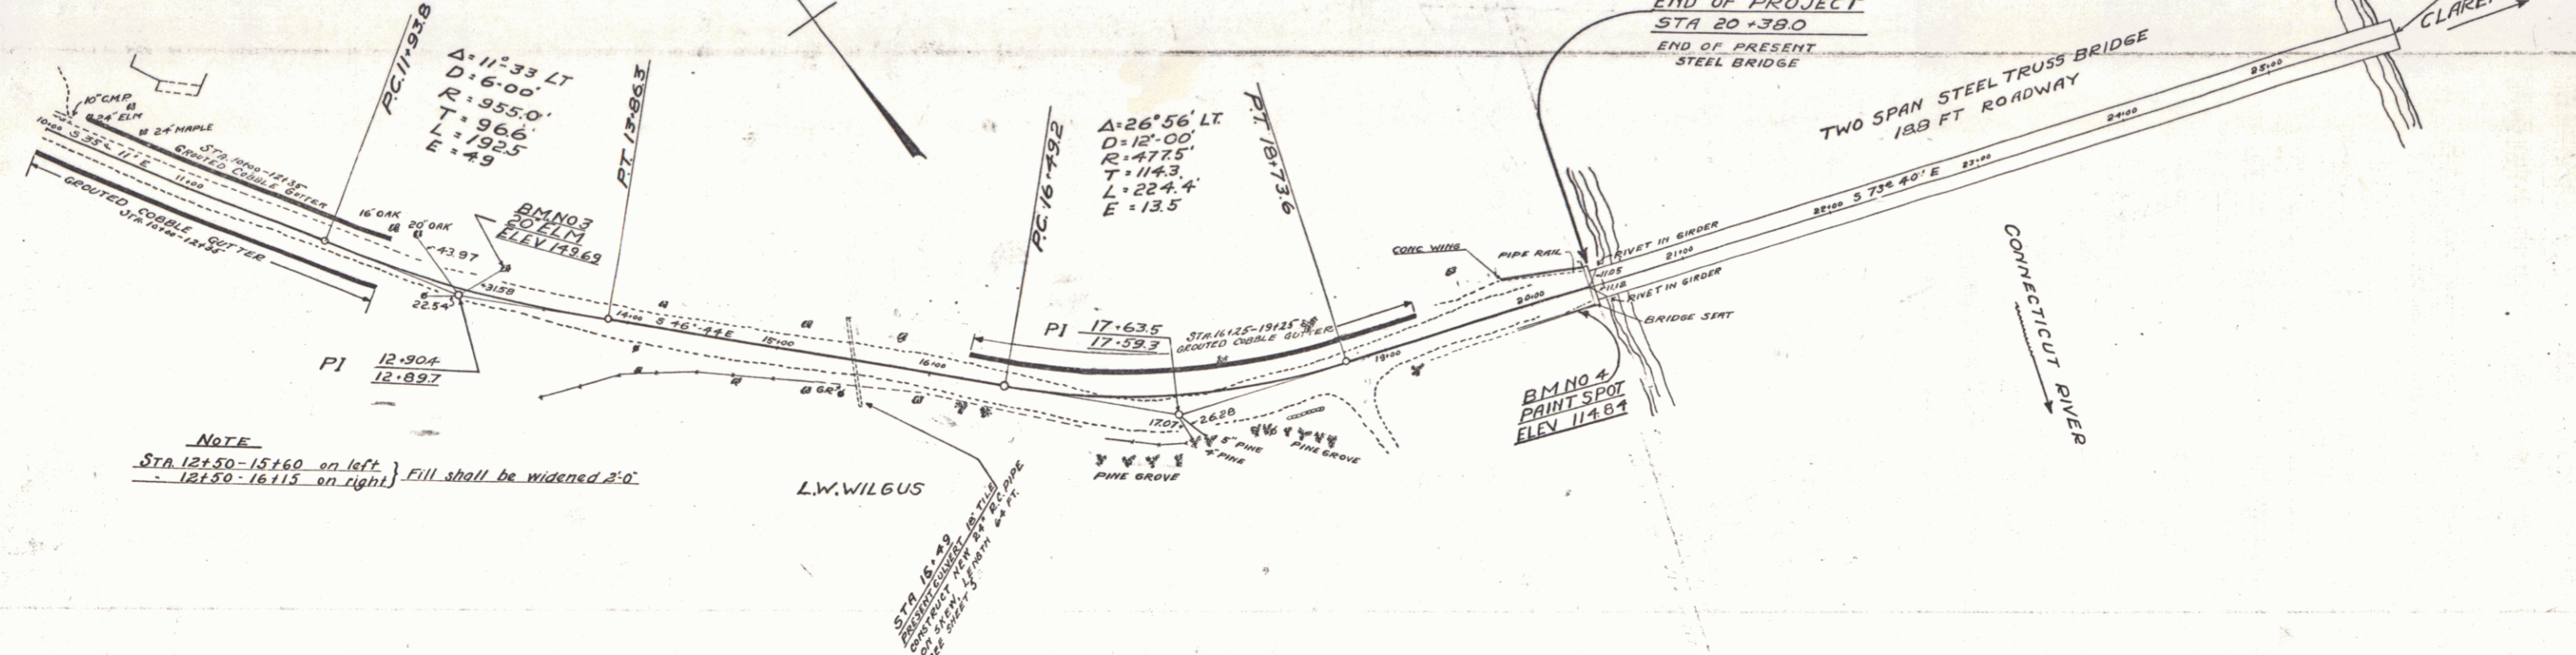

NOTE
 STA 12+50 - 15+60 on left } Fill shall be widened 2:1
 12+50 - 16+15 on right }

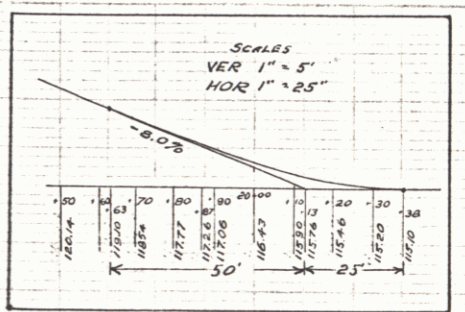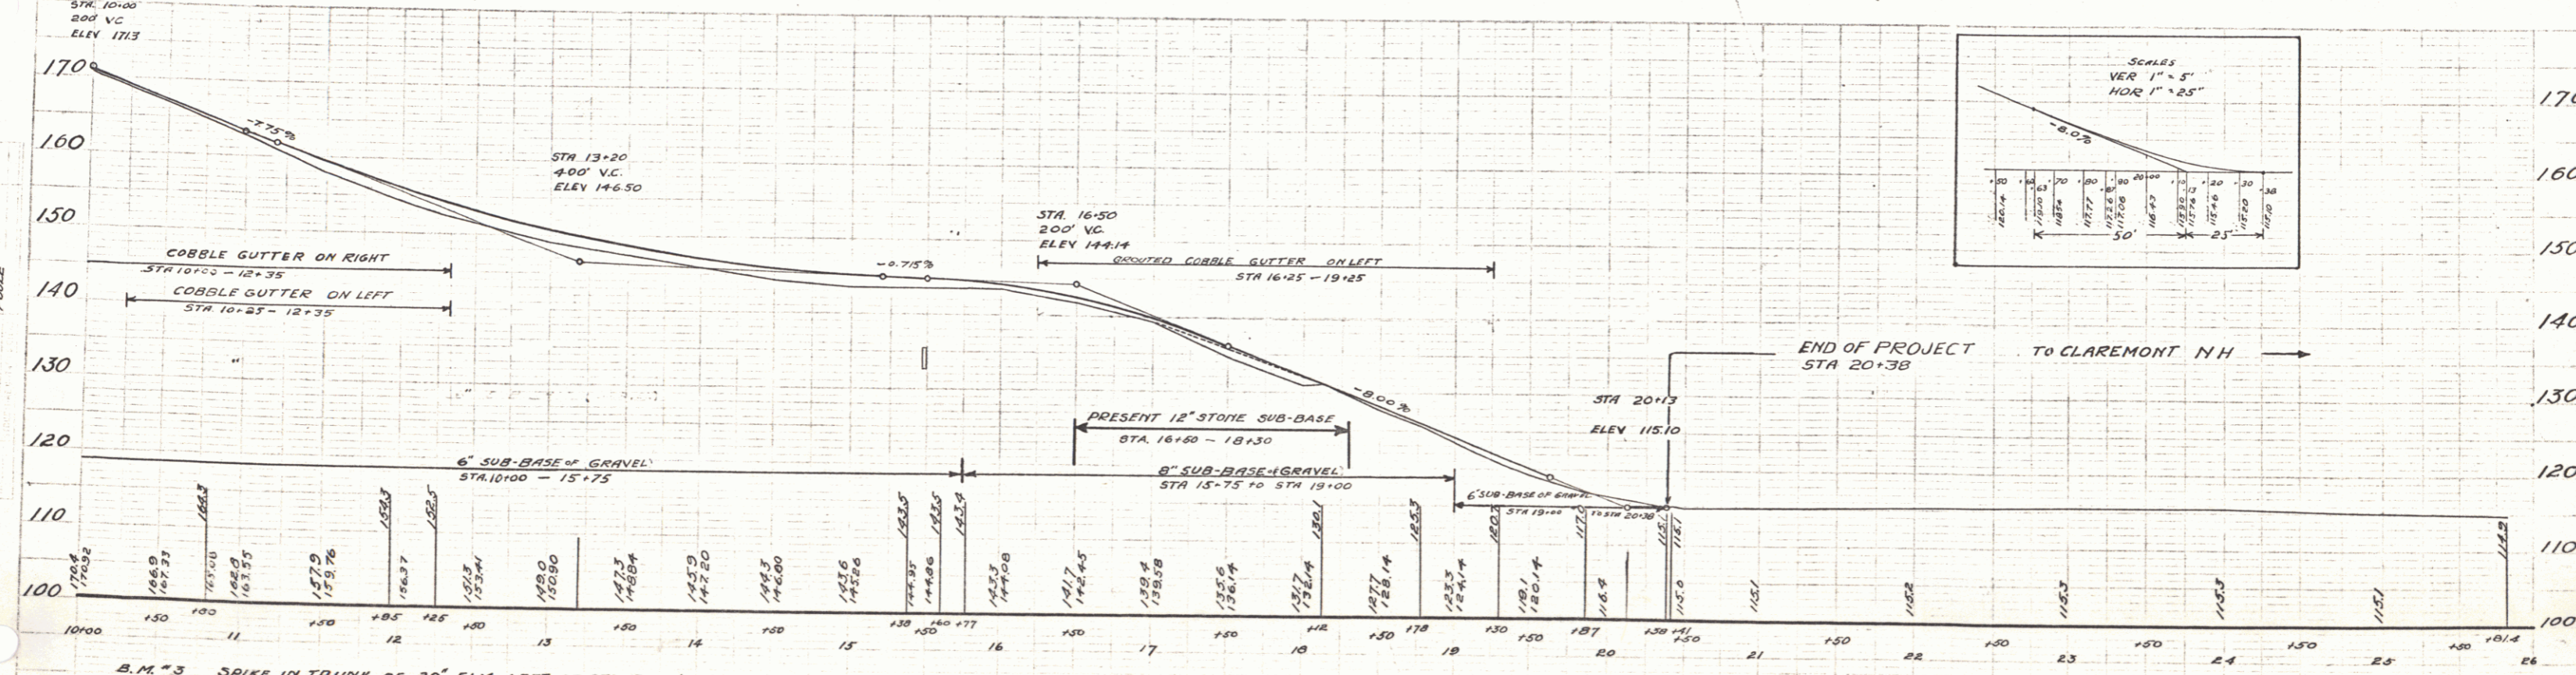

B.M. # 3 SPIKE IN TRUNK OF 20' ELM LEFT OF STA. 13+00 ELEV. 149.69.
 B.M. # 4 PAINT SPOT ON SOUTH CORNER OF WEST ABUTMENT TO BRIDGE OVER CONN. RIVER TO CLAREMONT, N.H. ELEV. 114.84.