


PLAN
 DATE: 9/17/54
 DRAWN BY: S. W. S. S. P.
 CHECKED BY: Z. W. S. P.
 NO. 1

PROFILE
 DATE: 9/17/54
 DRAWN BY: S. W. S. S. P.
 CHECKED BY: Z. W. S. P.
 NO. 1

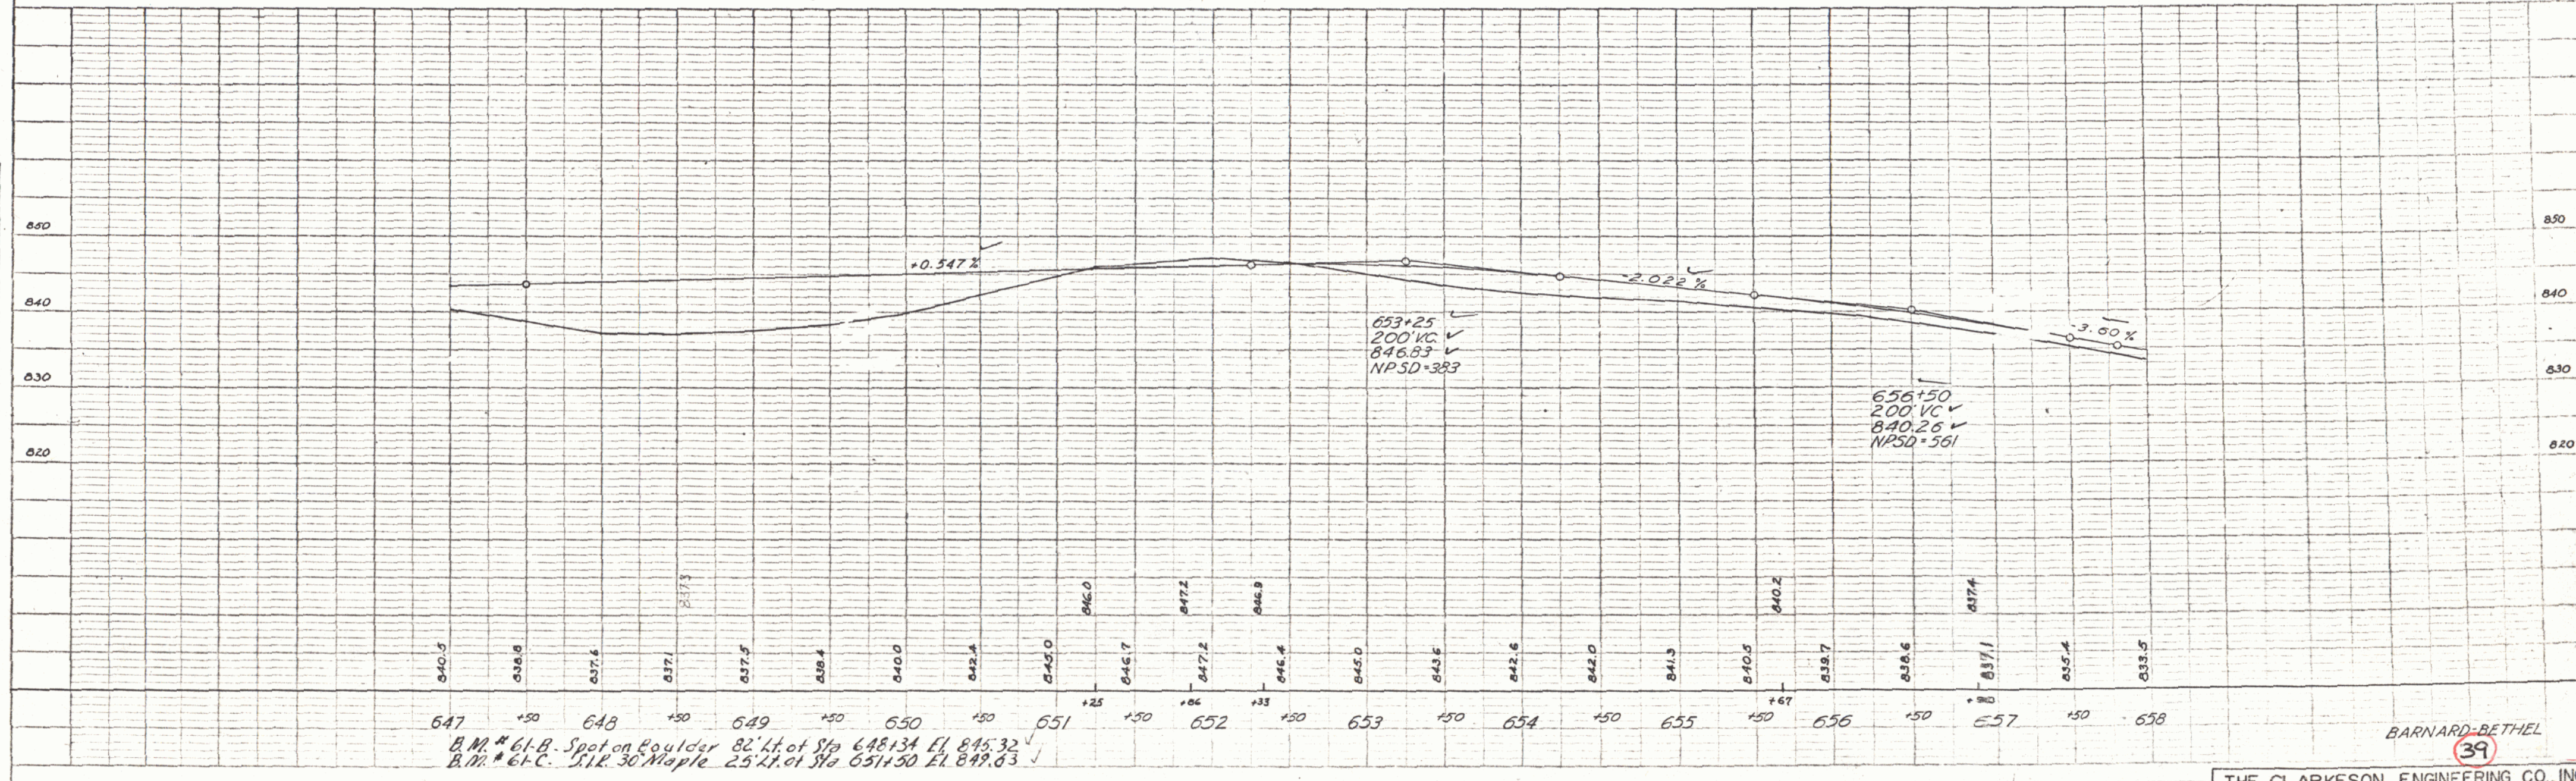

B.M. #61.B Spot on Boulder 82' Lt. of Sta 648+134 El. 845.32
 B.M. #61.C S.T.R. 30 Maple 25' Lt. of Sta 651+50 El. 848.63