


FED. ROAD DIST. NO.	STATE	PROJECT	PLAN	SHEET NO.	TOTAL SHEETS
9	Vt.	12 D	1920	4	25

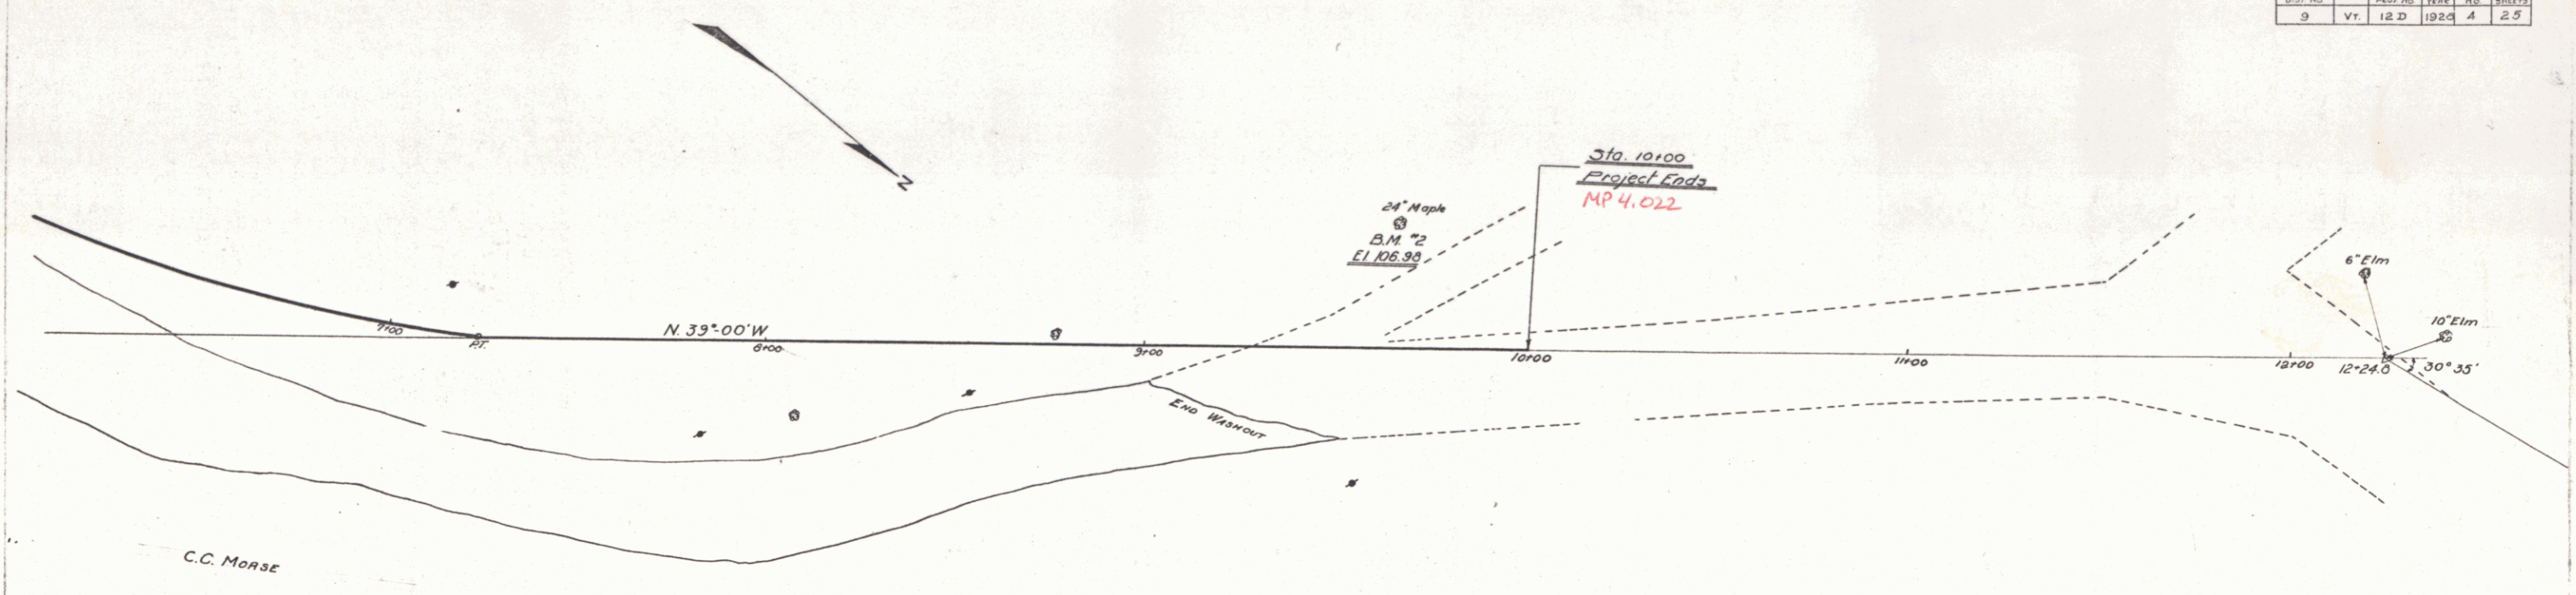

BETHEL
BRIDGE No. 25-28
DISTRICT No. 5

SHEET 4 OF 25 SHEETS