

GUARD RAIL REQUIRED

On Left			
Sta 46+50 to Sta 54+26	Length	776 ft.	
• 55+94 •	• 36+18 •	24 •	
• 60+00 •	• 62+00 •	200	
On Right			
Sta 53+53 to Sta 53+77	Length	24 ft.	
• 55+94 •	• 36+18 •	24 •	
• 60+50 •	• 61+26 •	96 •	
Total this sheet 1144 ft.			

NEW CULVERTS REQUIRED

Sta 53+65	16" Corr Iron	40 ft	
	1-2'-3" Conc. Headwalls	1.5 cu yds	
Sta 56+06	10" Corr Iron	2 ft	
	1-2'-3" Conc. Headwalls	1.5 cu yds	
Sta 60+93	12" Corr Iron	36 ft	
	1-2'-3" Conc. Headwalls	1 cu yd	



RELAYING PIPE CULVERTS

Sta 56+06	10" Corr Iron	28 ft	
STANDARD UNDERDRAIN			
Sta 53+00 to Sta 55+00		200 ft	

SUB-BASE REQUIRED

Sta 54+75 to Sta 59+50	length	475 ft
------------------------	--------	--------

PER ROAD DIST. IN	STATES	PER 100 YDS. PER ANNUAL	TOTAL
9	Vt	4.0	36

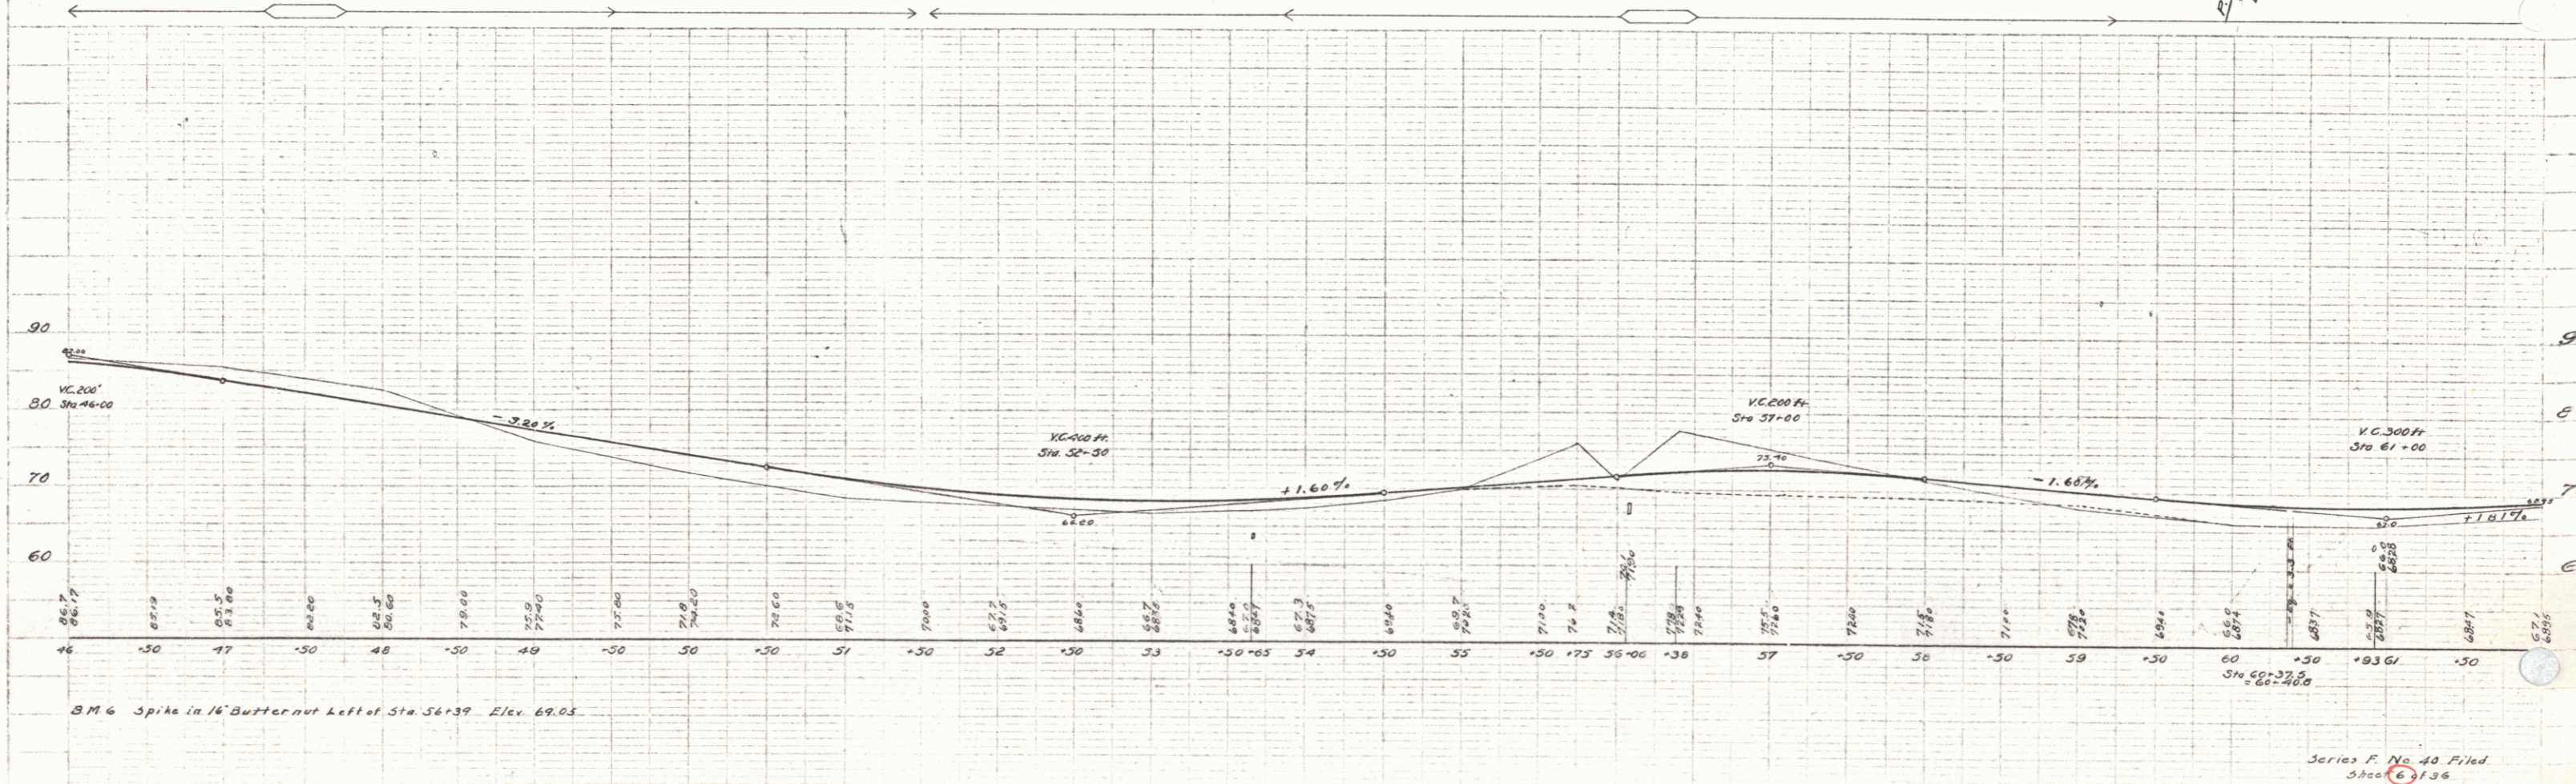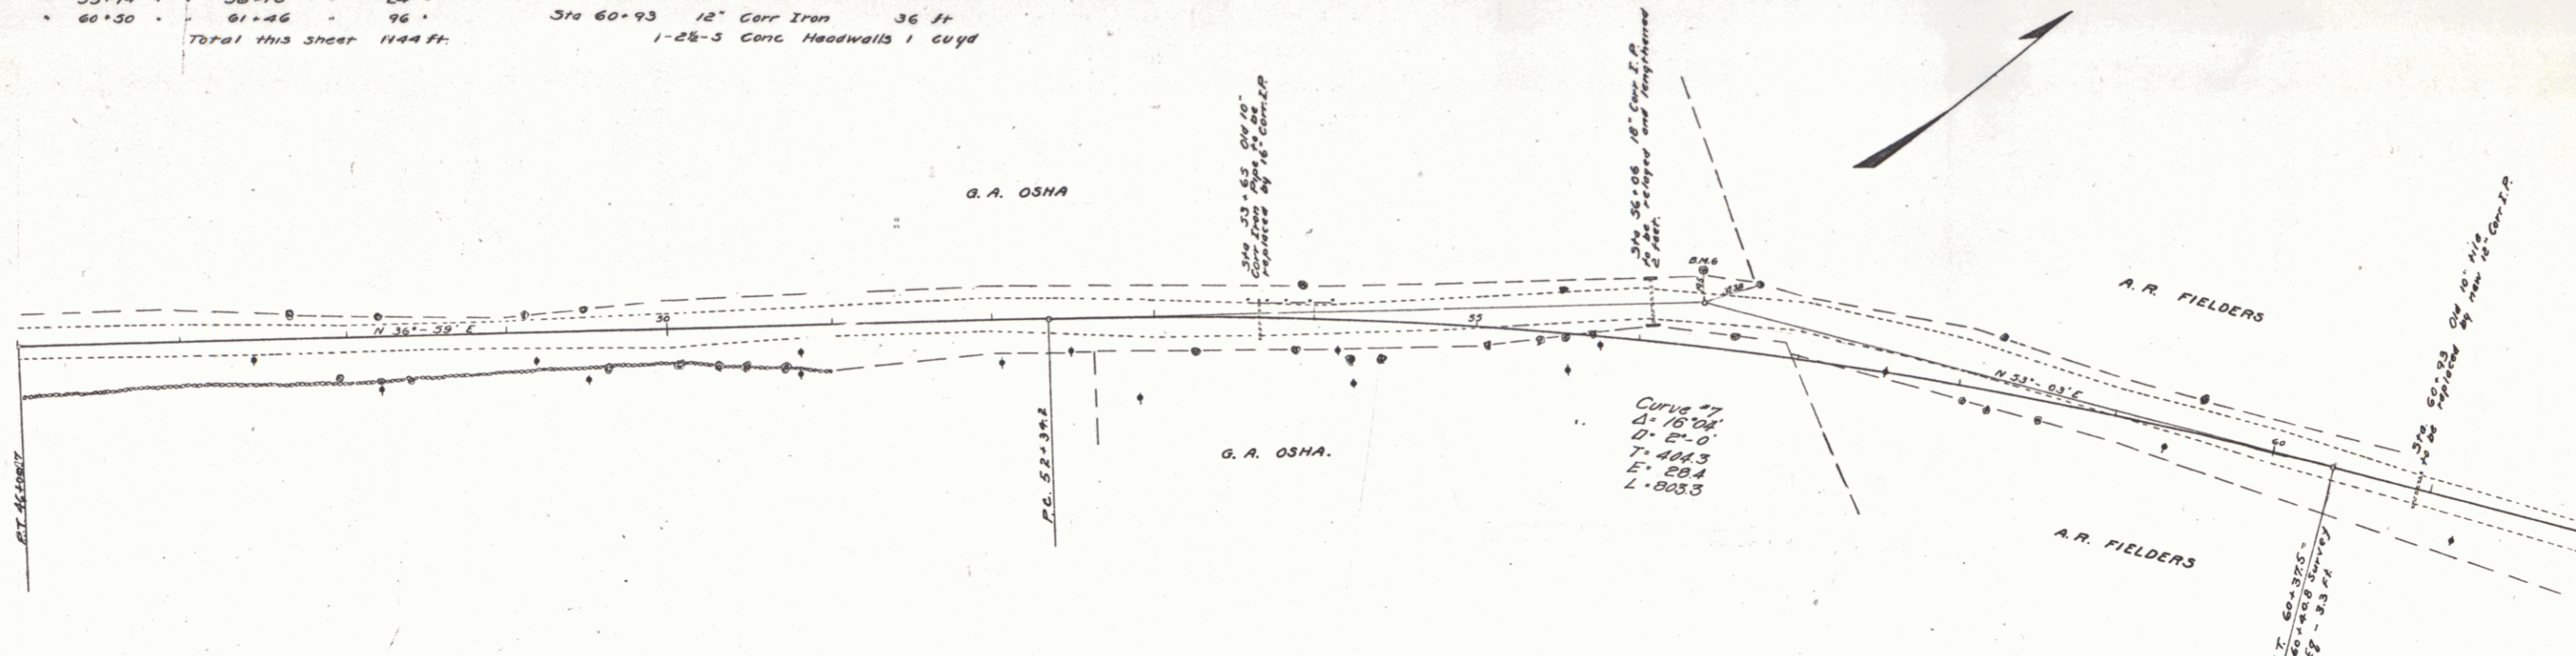

G.E. WEAVER
 Civil Engineer
 112 S. Main St.
 Burlington, Vt.

G.E. WEAVER
 Civil Engineer
 112 S. Main St.
 Burlington, Vt.

Series F. No. 40 Filed
 Sheet 136

5