

**GUARD RAIL REQUIRED**

Station	Length	Notes
Sta 70+60 to Sta 83+24	124 ft	On Left
06+37	06+01	24'
07+30	09+50	200'
90+70	91+00	22'
Sta 70+60 to Sta 70+92	24 ft	On Right
00+70	00+94	24'
06+37	06+01	24'
90+70	91+00	22'
Total this sheet 796 ft		

**NEW CULVERTS REQUIRED**

Sta 70+00	12" Corr Iron	30 ft	1-2 1/2-3 Conc. Headwalls	1 cu yd
Sta 00+02	2x2 Concrete	1-2-4		5.3 cu yds
	1-2 1/2-3			7.1 "
Sta 90+90	2x2 Concrete	1-2-4		5.3 cu yds
	1-2 1/2-3			7.1 cu yds
Sta 06+69	24" Corr Iron	6 ft	1-2 1/2-3 Conc. Headwalls	1.3 cu yds

**RELAYING PIPE CULVERTS**

Sta 06+69	24" Corr Iron	30 ft	1-2 1/2-3 Conc. Headwalls	1.3 cu yds
-----------	---------------	-------	---------------------------	------------



**SUBBASE REQUIRED**

Sta 70+00 to Sta 91+00 length 1300 ft.

DIST NO	SHEET NO	YEAR	TOTAL SHEETS
9	40	1923	36

W.C. MANNING  
D.L. FISHER  
G.E. DEAN

W.C. MANNING  
D.L. FISHER  
G.E. DEAN

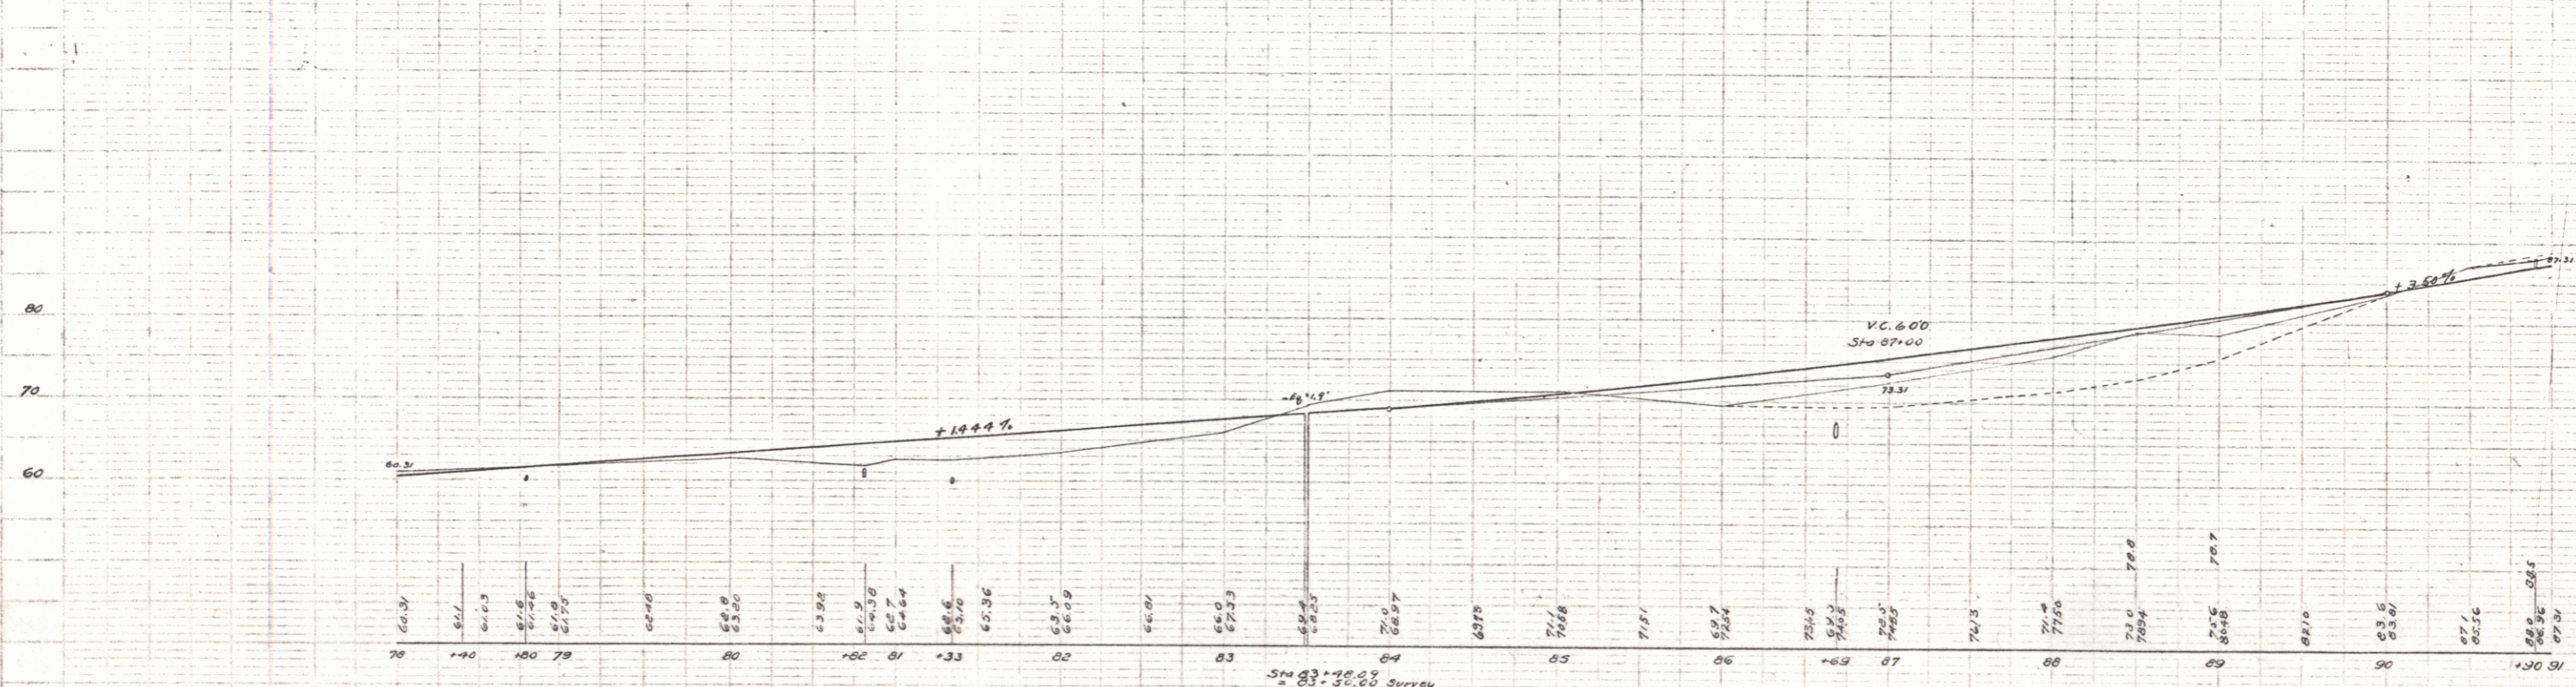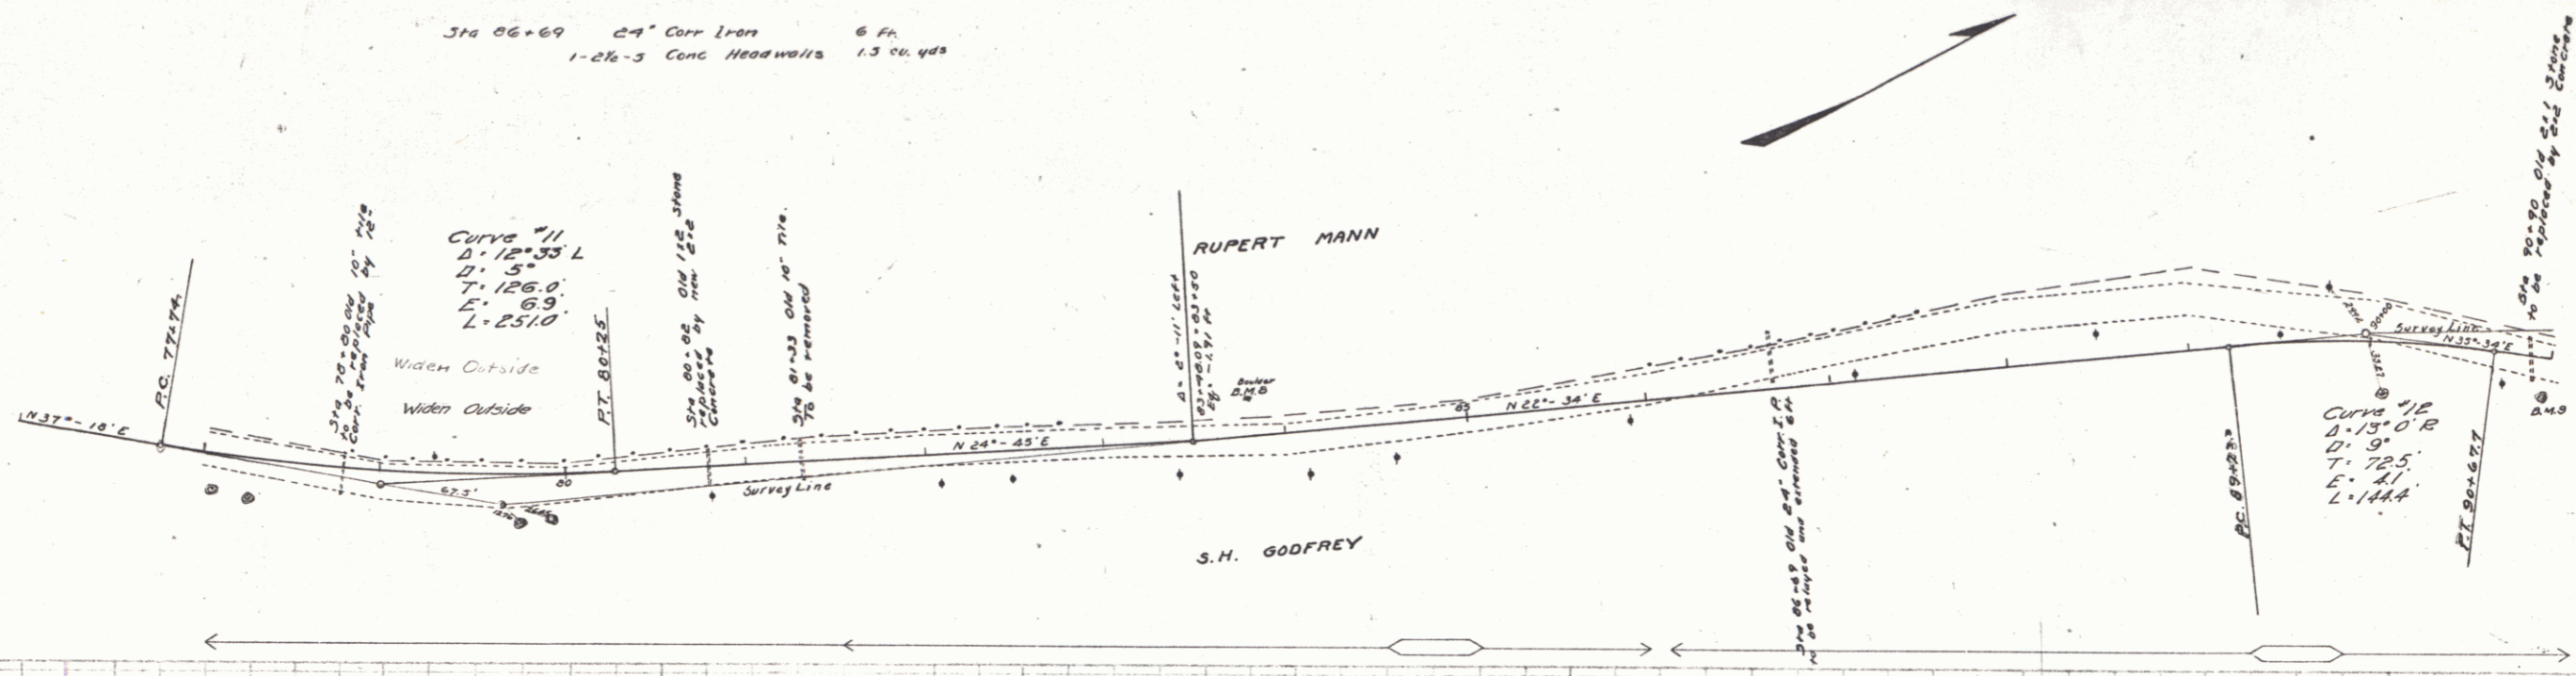

B.M. #8 Top of Boulder Left of Sta 83+80 Elev 69.32  
B.M. #9 Spike in Elm Rt of Sta 90+94 Elev 70.67

Series F No. 40 Filed  
Sheet 36 of 36