

**GUARD RAIL REQUIRED**  
 On Left  
 Sta 135+00 to Sta 135+00 Length 00 ft  
 - 139+00 - 139+32 - 24 -  
 - 143+40 - 147+40 - 400 -  
 On Right  
 Sta 135+36 to Sta 135+60 Length 24 ft  
 - 139+00 - 139+32 - 24 -  
 - 143+40 - 143+64 - 24 -  
 Total this sheet 504 -



**NEW CULVERTS REQUIRED**  
 Sta 135+48 16" Corr Iron 34 ft  
 1-2 1/2-5 Conc Headwalls 1.5 cu yds  
 Sta 139+20 16" Corr Iron 26 ft  
 1-2 1/2-5 Conc Headwalls 1.5 cu yds  
 Sta 143+53 2x2 Concrete  
 1-2-4 - 6.5 cu yds  
 1-2 1/2-5 - 0.3 -

**SUBBASE REQUIRED**  
 Sta 136+80 to Sta 149+00 length 1220 ft

JOB NO.	STATE	PROJECT NO.	SHEET NO.	TOTAL SHEETS
9	VT	40	122	36

PLAN  
 M.E. Walker  
 G.L. Field  
 H.L. Smith

SECTION  
 M.E. Walker  
 G.L. Field  
 H.L. Smith

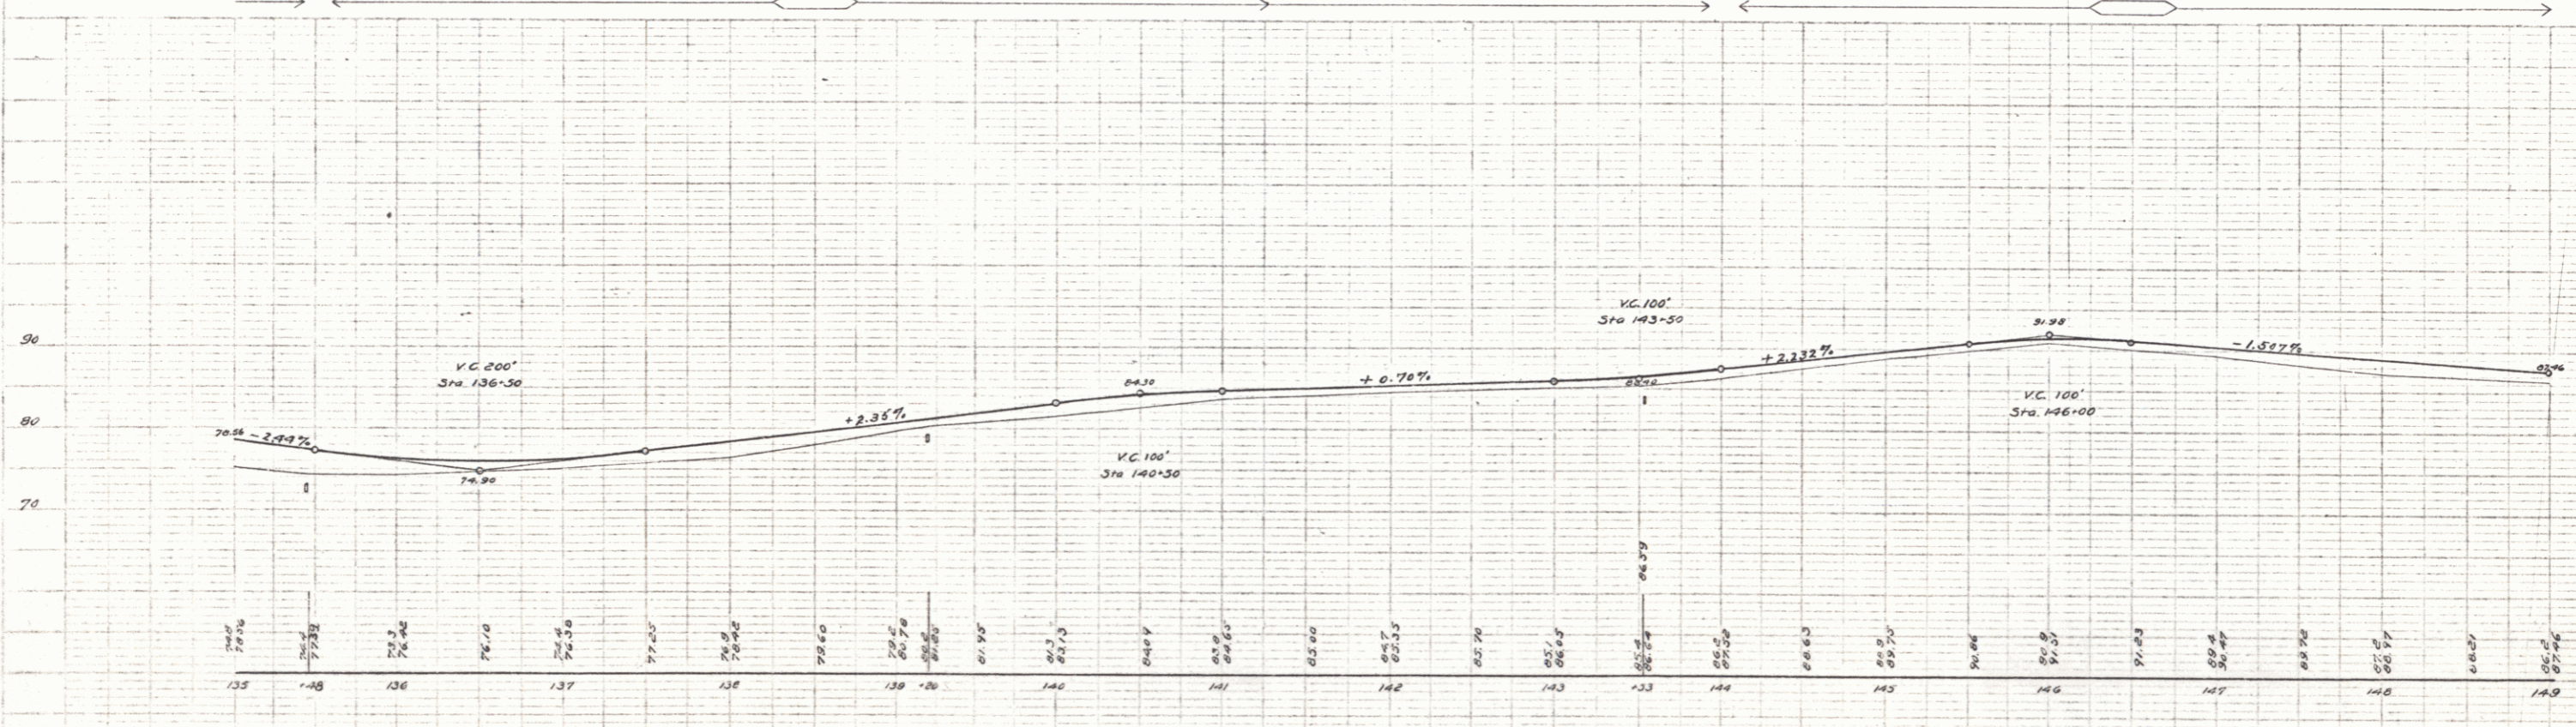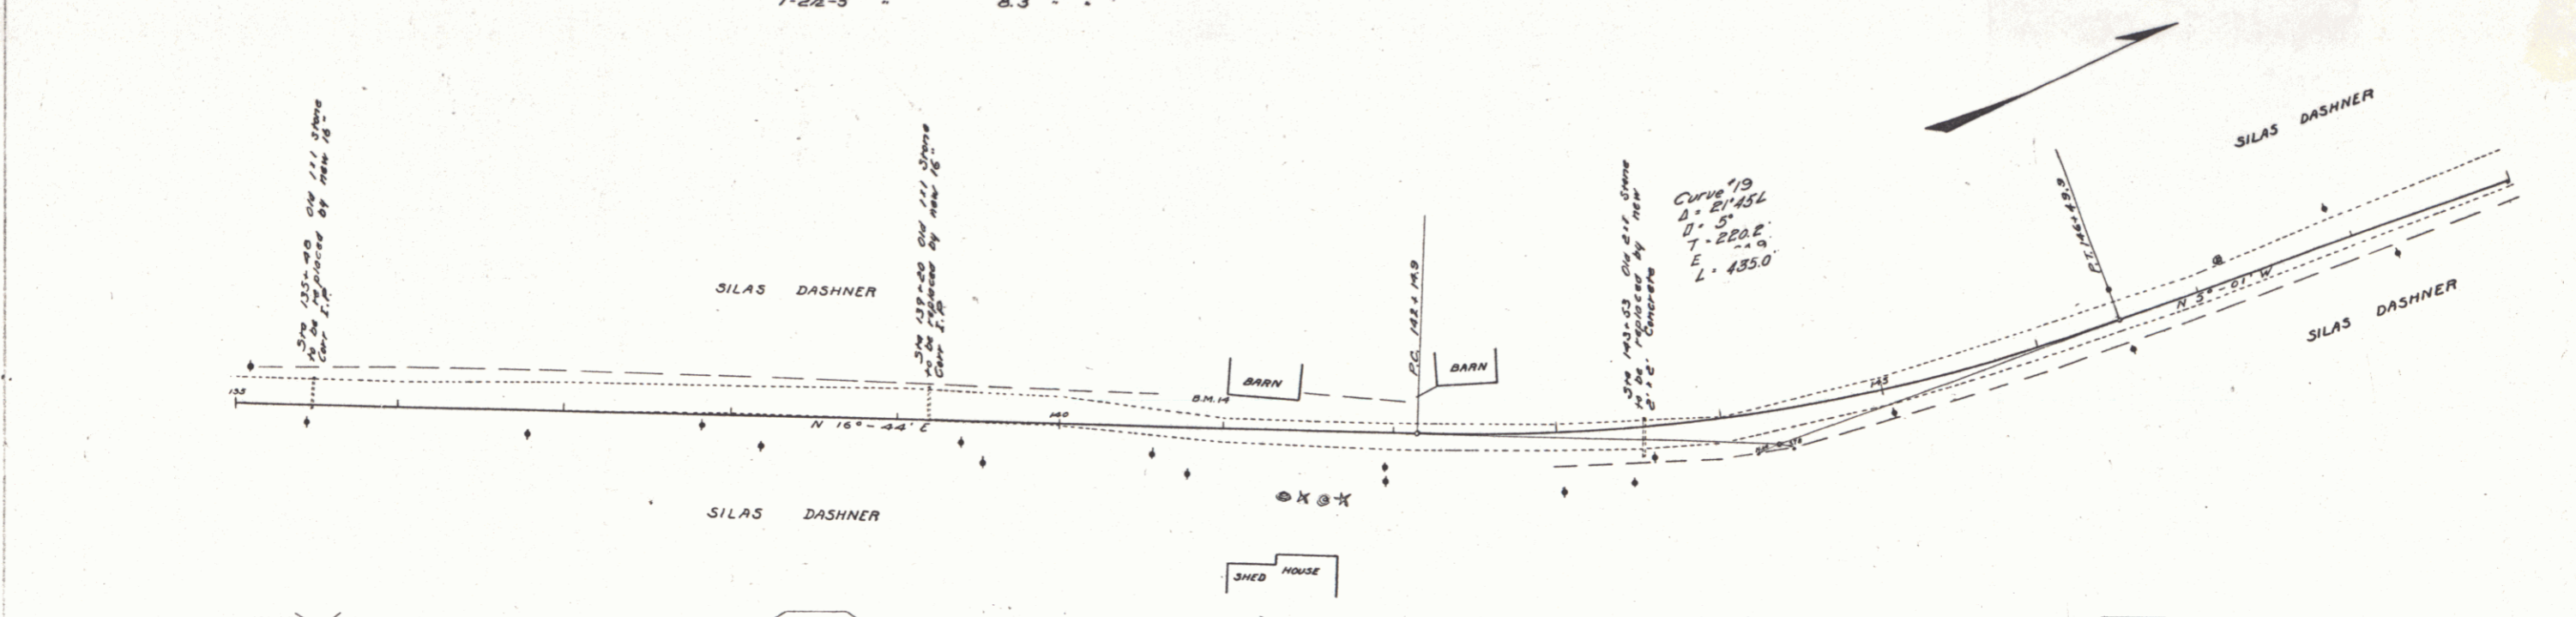

BM 18 Stone under S.E. corner of Barn left of Sta. 141+03 Elev. 85.87

Series F. No. 40 Filed  
 Sheet 12 of 36