
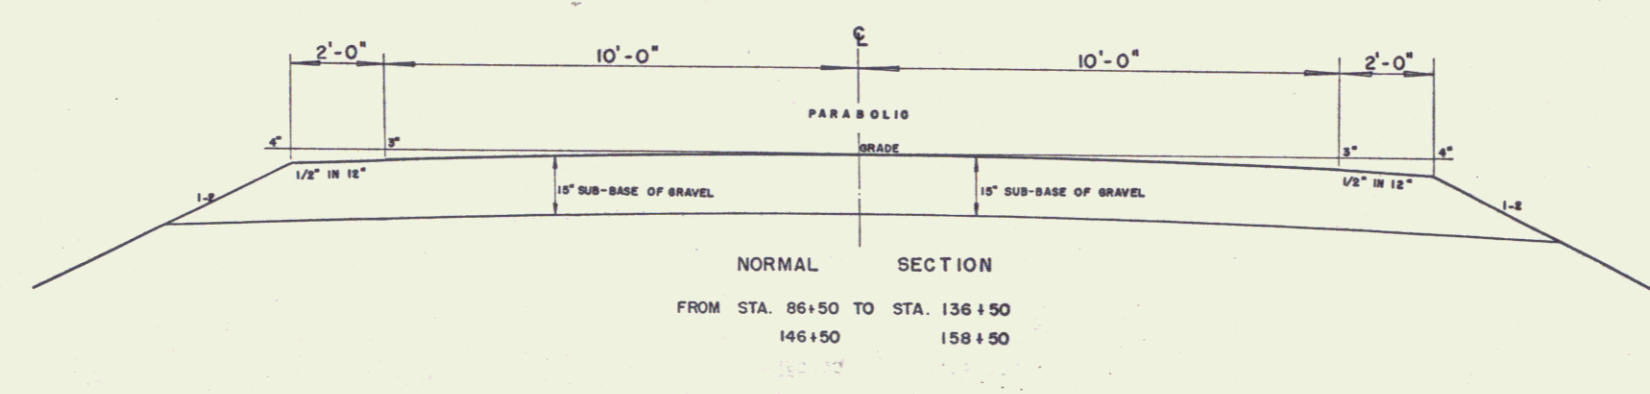


FED. ROAD DIV. NO.	STATE	PROJ. NO.	FISCAL YEAR	SHEET NO.	TOTAL SHEETS
1	VT.	S 83(4)	1958	2	29

TYPICAL SECTIONS

DOUBLE TACK COAT OF BITUMINOUS MATERIAL WITH PRETREATED PEA-STONE SEAL, PRIME COAT OF REFINED TAR AND SEAL COAT OF CUTBACK ASPHALT, ITEM 313

SUB-BASE OF GRAVEL, ITEM 201-A

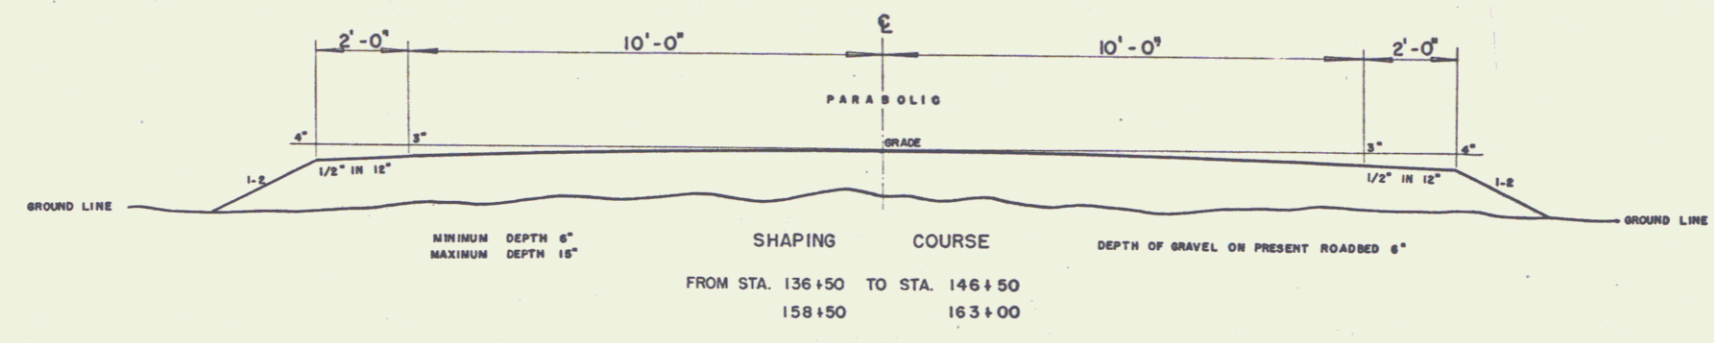

ST. ALBANS - FAIRFIELD

Surveyed by
 Designed by K. L. STEVENS
 Drawn by A. AJA
 Traced by A. AJA
 Checked by

PROJECT S No. 53 (4) Filed
 Sheet 2 of 29 Sheets