


PROFILE  
 SCALE: FEET - 1"=10'  
 HOR. - 1"=30'

WHITE REFLECTING ELEMENTS TO BE USED IN BOTH THE CROSS AND THE LETTERS 'RR'

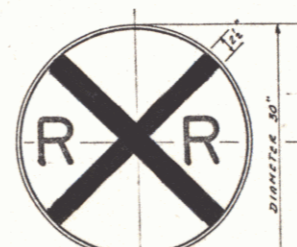

SIGN-W-1  
 UNIFORM TRAFFIC CONTROL DEVICES  
 A.A.S.H.O. 1935 EDITION, REVISED 1939

ADVANCE WARNING SIGN TO BE ERECTED BY THE STATE NON-GOVERNMENT PARTICIPATION


RAILROAD ADVANCE WARNING SIGN  
 SCALE 1"=10'

Town Baintree  
 Project: FAGS 145B(1)  
 Date: 1/14/41  
 Pin# 99967

PERPETUAL  
 Town of UT 12 A  
 (To Be Returned To R.O.W. Division)

STATE OF VERMONT  
 STATE HIGHWAY DEPARTMENT  
 PLAN OF PROPOSED  
 ROAD GRADE CROSSING PROTECTION PROJECT  
 ORANGE COUNTY  
 FEDERAL AID GRADE CROSSING PROJECT NO. F.A.G.S. 145-B

LOCATED AT INTERSECTION OF CENTRAL VERMONT RAILWAY AND ROUTE 12-A BETWEEN WEST BRAINTREE AND RANDOLPH AT RAILROAD MILEAGE STATION 2687+ IN THE TOWN OF BRAINTREE. MILE POST 50.90

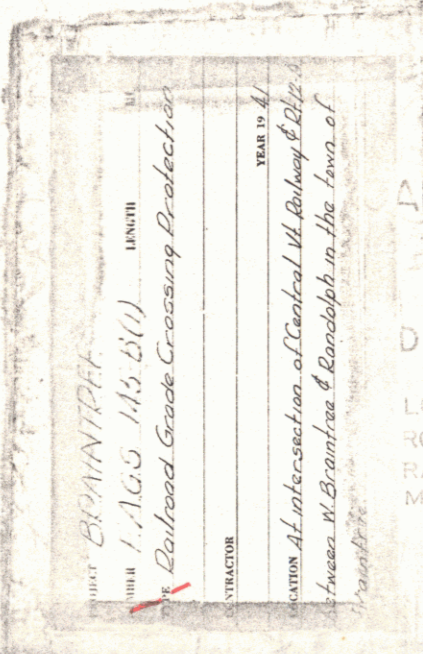

RECOMMENDED  
 DISTRICT ENGINEER  
 PUBLIC ROADS ADMINISTRATION  
 RECOMMENDED FOR APPROVAL  
 CHIEF ENGINEER  
 PUBLIC ROADS ADMINISTRATION  
 APPROVED  
 COMMISSIONER OF PUBLIC ROADS

APPROVED: [Signature]  
 CHIEF ENGINEER  
 CENTRAL VERMONT RAILWAY

APPROVED: [Signature]  
 COMMISSIONER OF HIGHWAYS

For sheet 2 of these plans use Central Vermont Railway, Inc. Signal Standards Plan E-5945.

HIGHWAY CROSSING SITUATION PLAN  
 Scale: 1"=20'  
 Date: 1-14-41

Surveyed by K.S. BARNETT  
 Designed by D.W.P.  
 Drawn by D.W.P.  
 Traced by D.W.P.  
 Checked by  
 Series F.A.G.S. No. 145-B  
 Sheet 1 of 3 Sheets