


CURVE #4
 $\Delta = 13^{\circ} 01' 11''$ RT
 $D = 3^{\circ} 30' 00''$
 $R = 1637.02'$
 $T = 186.80'$
 $L = 372.00'$
 $E = 10.62'$

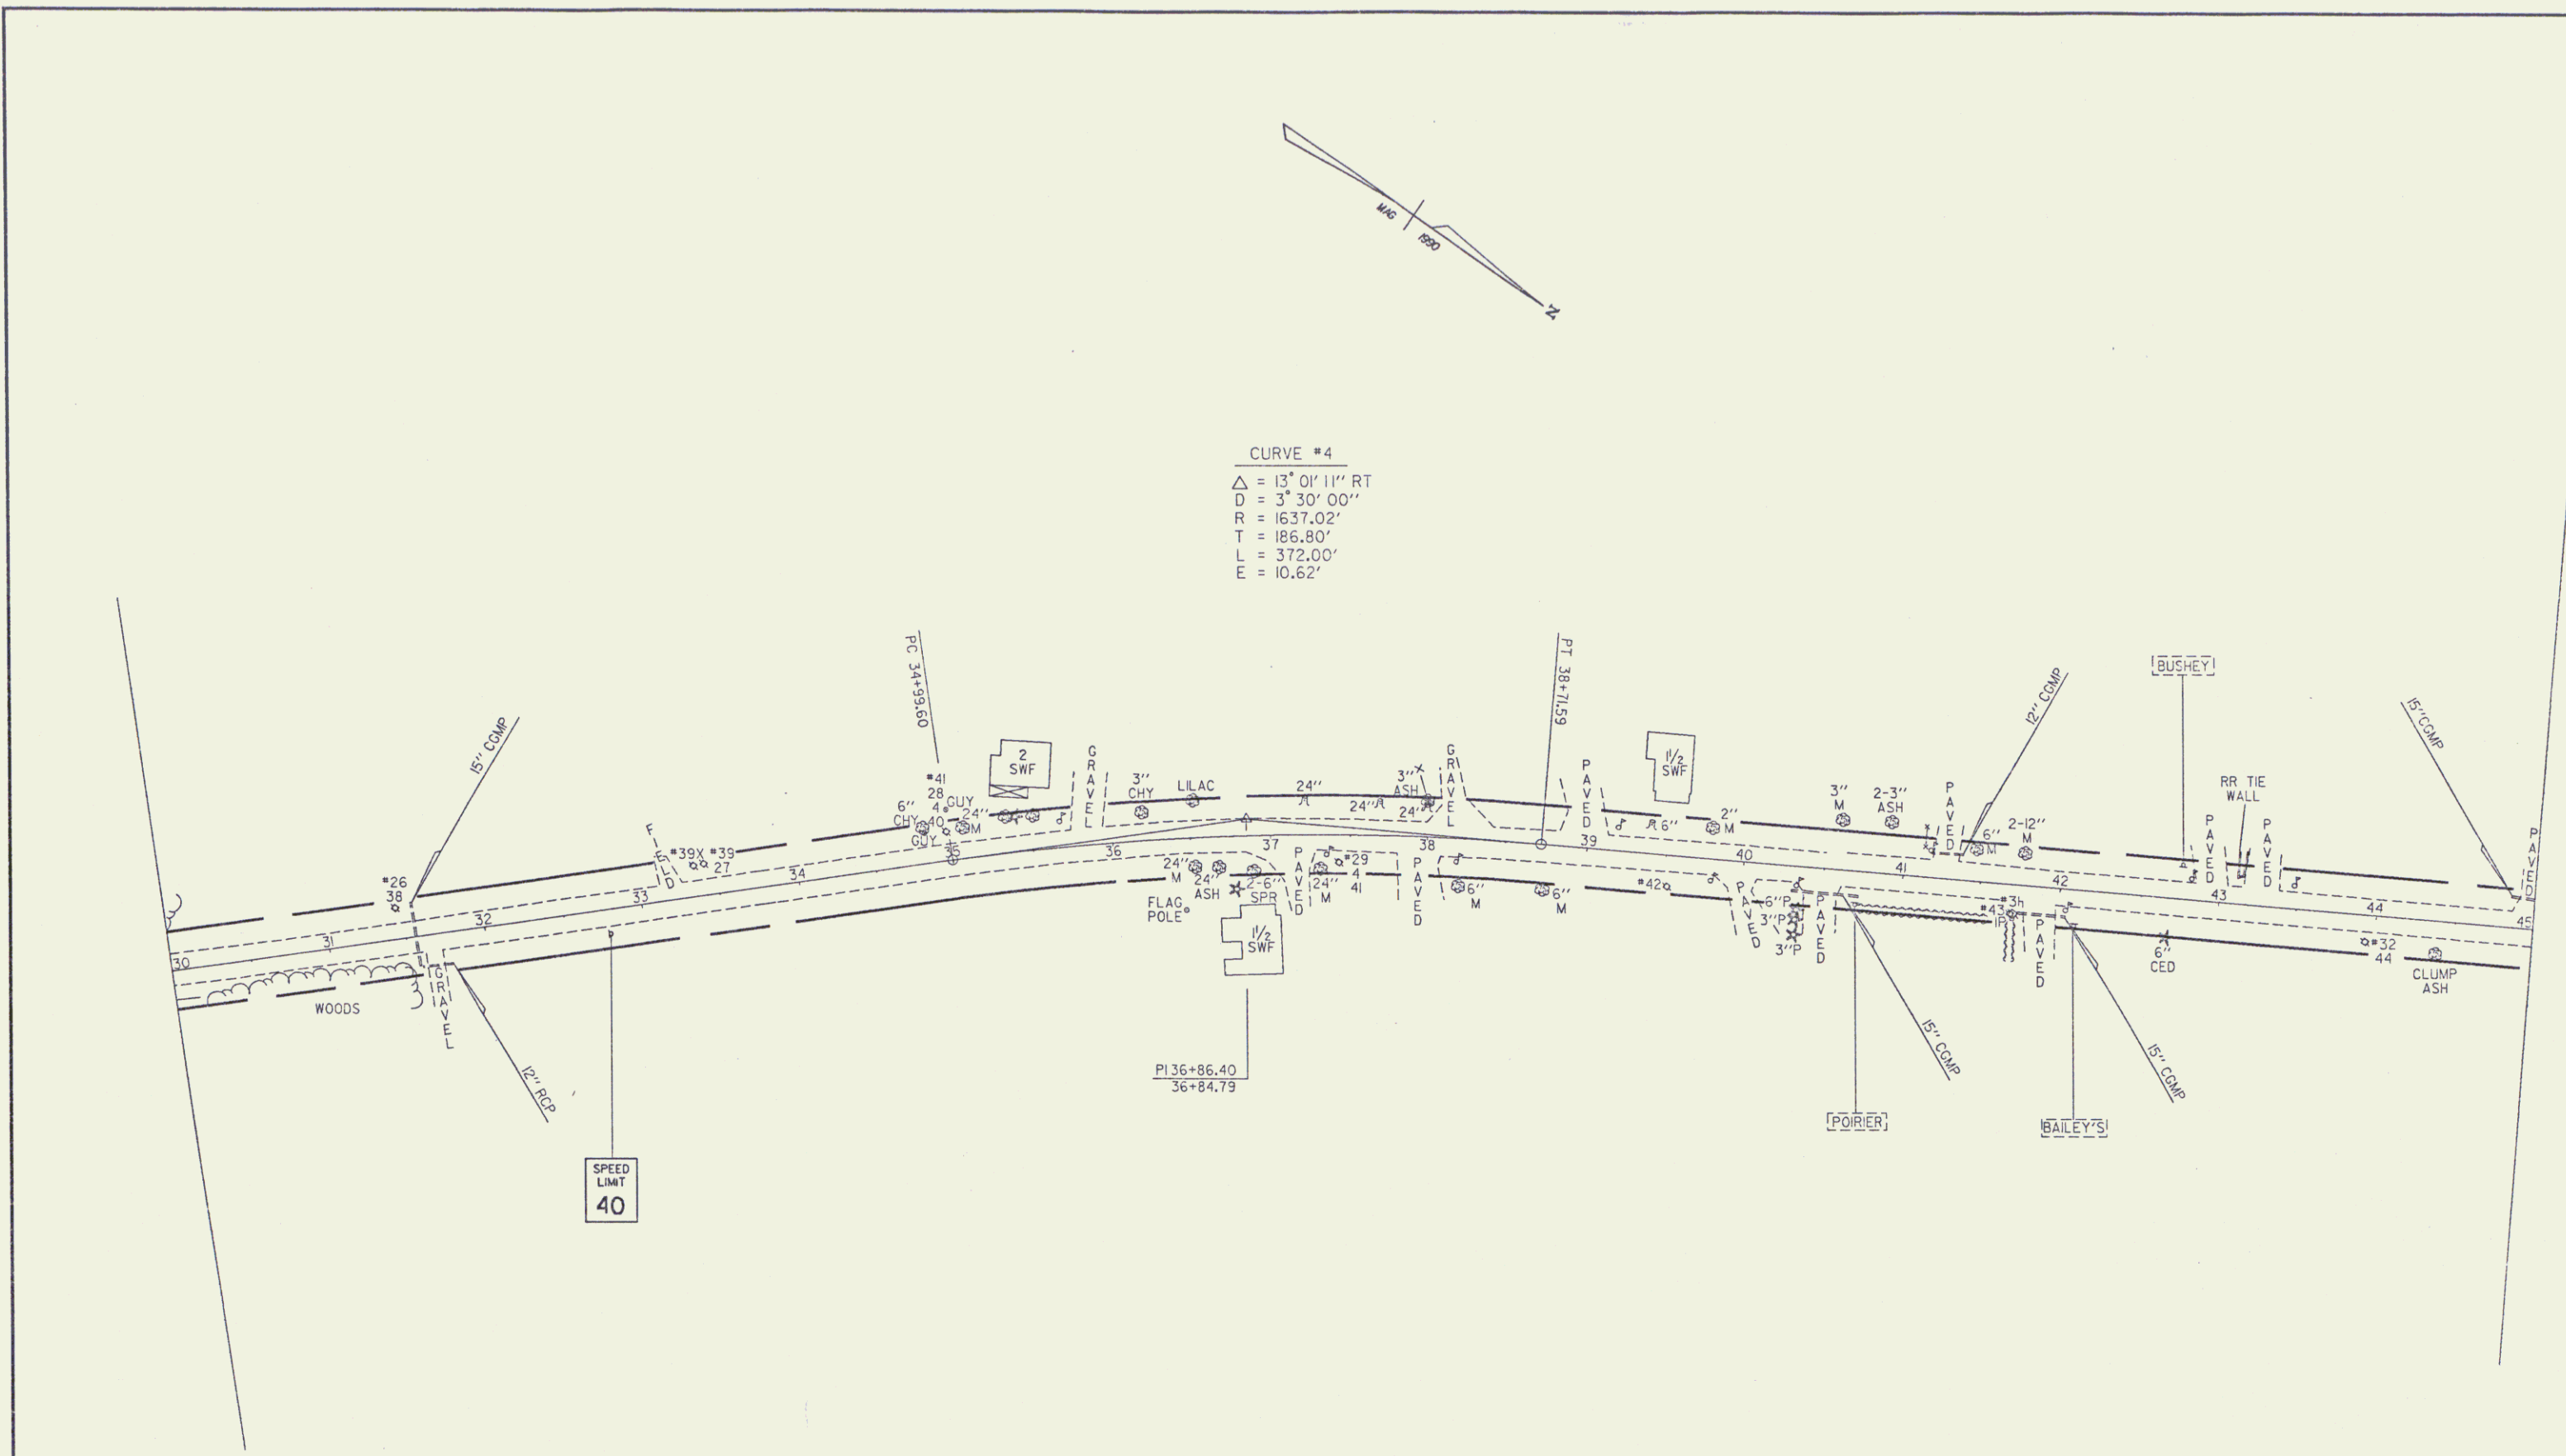

SPEED
LIMIT
40

DATUM
 VERTICAL _____
 HORIZONTAL _____

0 50 100
 SCALE IN FEET

SURVEYED BY J. SHERIDAN DATE 5-90
 DRAWN BY DAYE DATE 7-90
 SQUAD LEADER _____
 DESIGN FILE NO. ZG0450.763SALBANS.DGN
 PRF FILE SALBANS3 DATE PLOTTED 13-AUG-1990
 PROJ. NAME ST. ALBANS
 PROJ. NO. MA 3017
 SHEET 3 OF 12 SHEETS

3