


CURVE #22
 $\Delta = 26^{\circ} 07' 27''$ LT
 $D = 9^{\circ} 00' 00''$
 $R = 636.62'$
 $T = 147.70'$
 $L = 290.27'$
 $E = 16.9'$

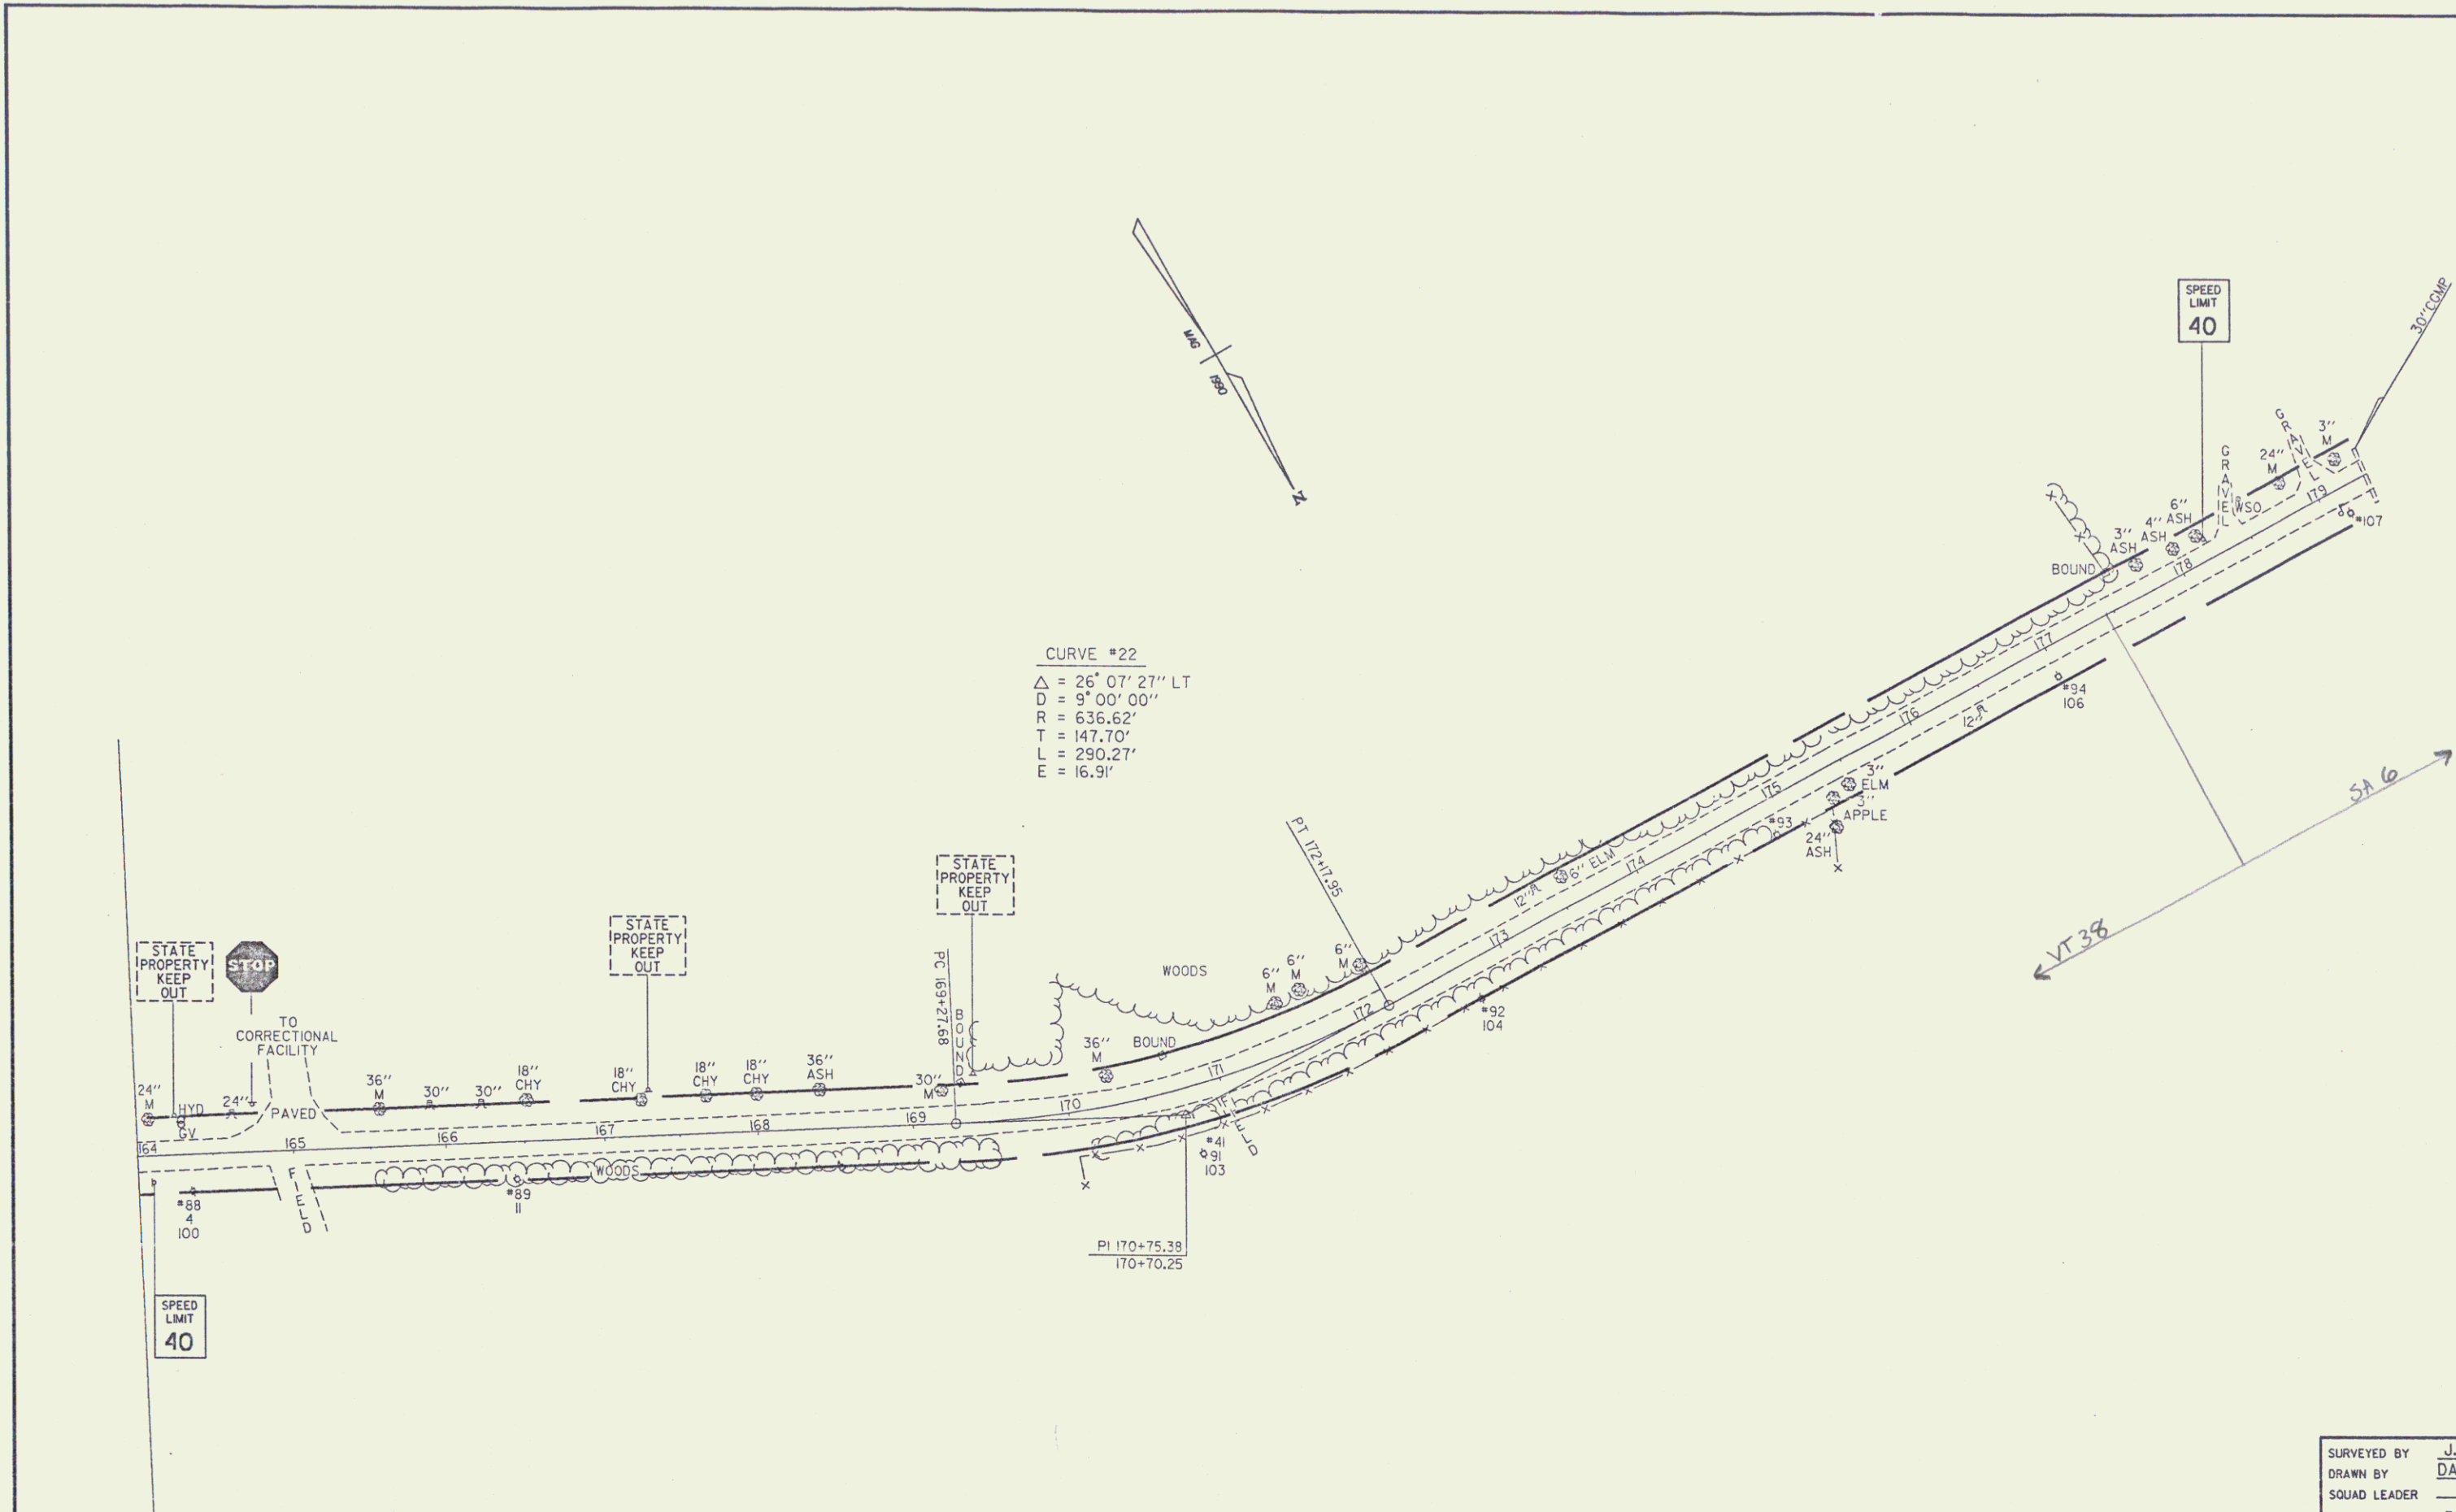

STATE PROPERTY
KEEP OUT



TO
CORRECTIONAL
FACILITY

STATE PROPERTY
KEEP OUT

STATE PROPERTY
KEEP OUT

SPEED
LIMIT
40

SPEED
LIMIT
40

DATUM
VERTICAL _____
HORIZONTAL _____

SURVEYED BY	J. SHERIDAN	DATE	5-90
DRAWN BY	DAYE	DATE	7-90
SQUAD LEADER			
DESIGN FILE NO.	ZC0:f50,76JSALBANS.DGN		
PRJ FILE	SALBANS12	DATE PLOTTED	13-AUG-1990
PROJ. NAME	ST. ALBANS		
PROJ. NO.	MA 3017		
SHEET	12	OF	12 SHEETS

0 50 100
SCALE IN FEET