
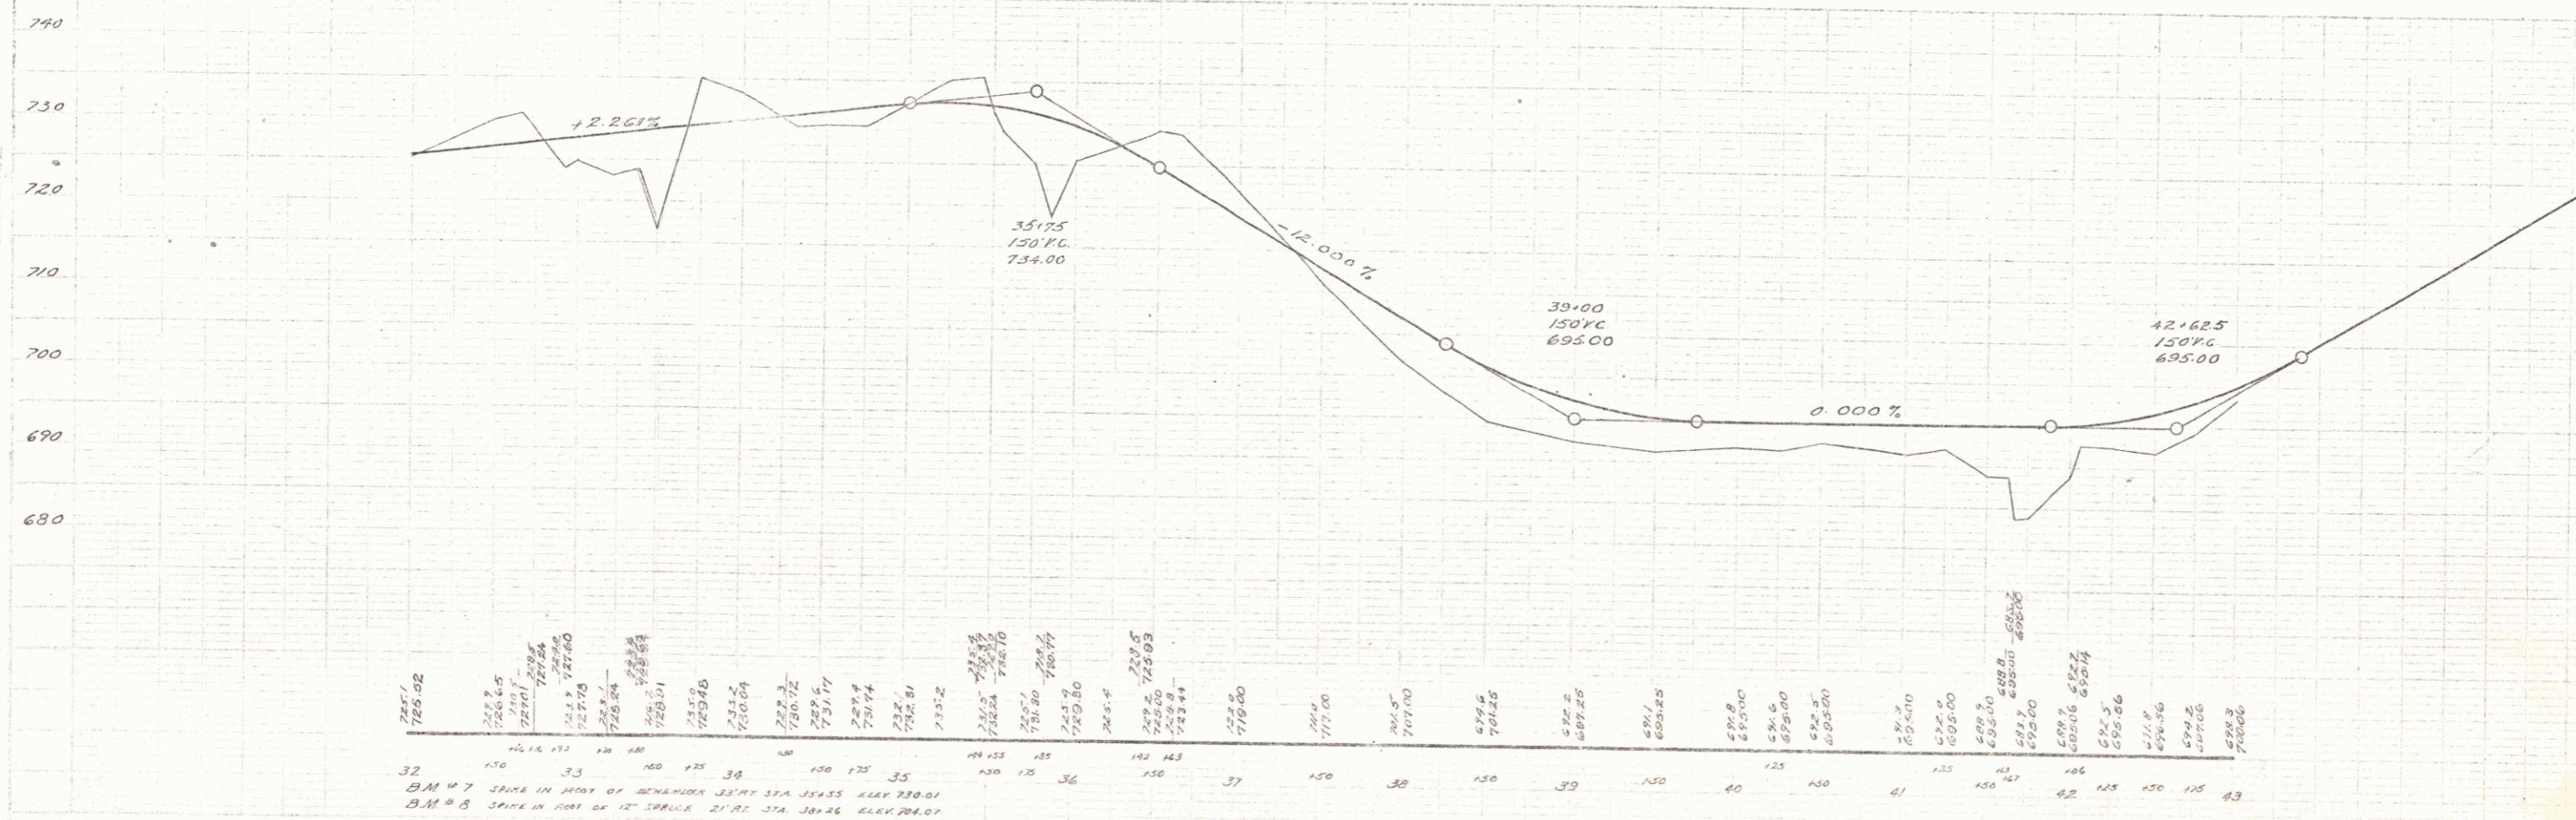


8 T. HALL
 D. W. C.

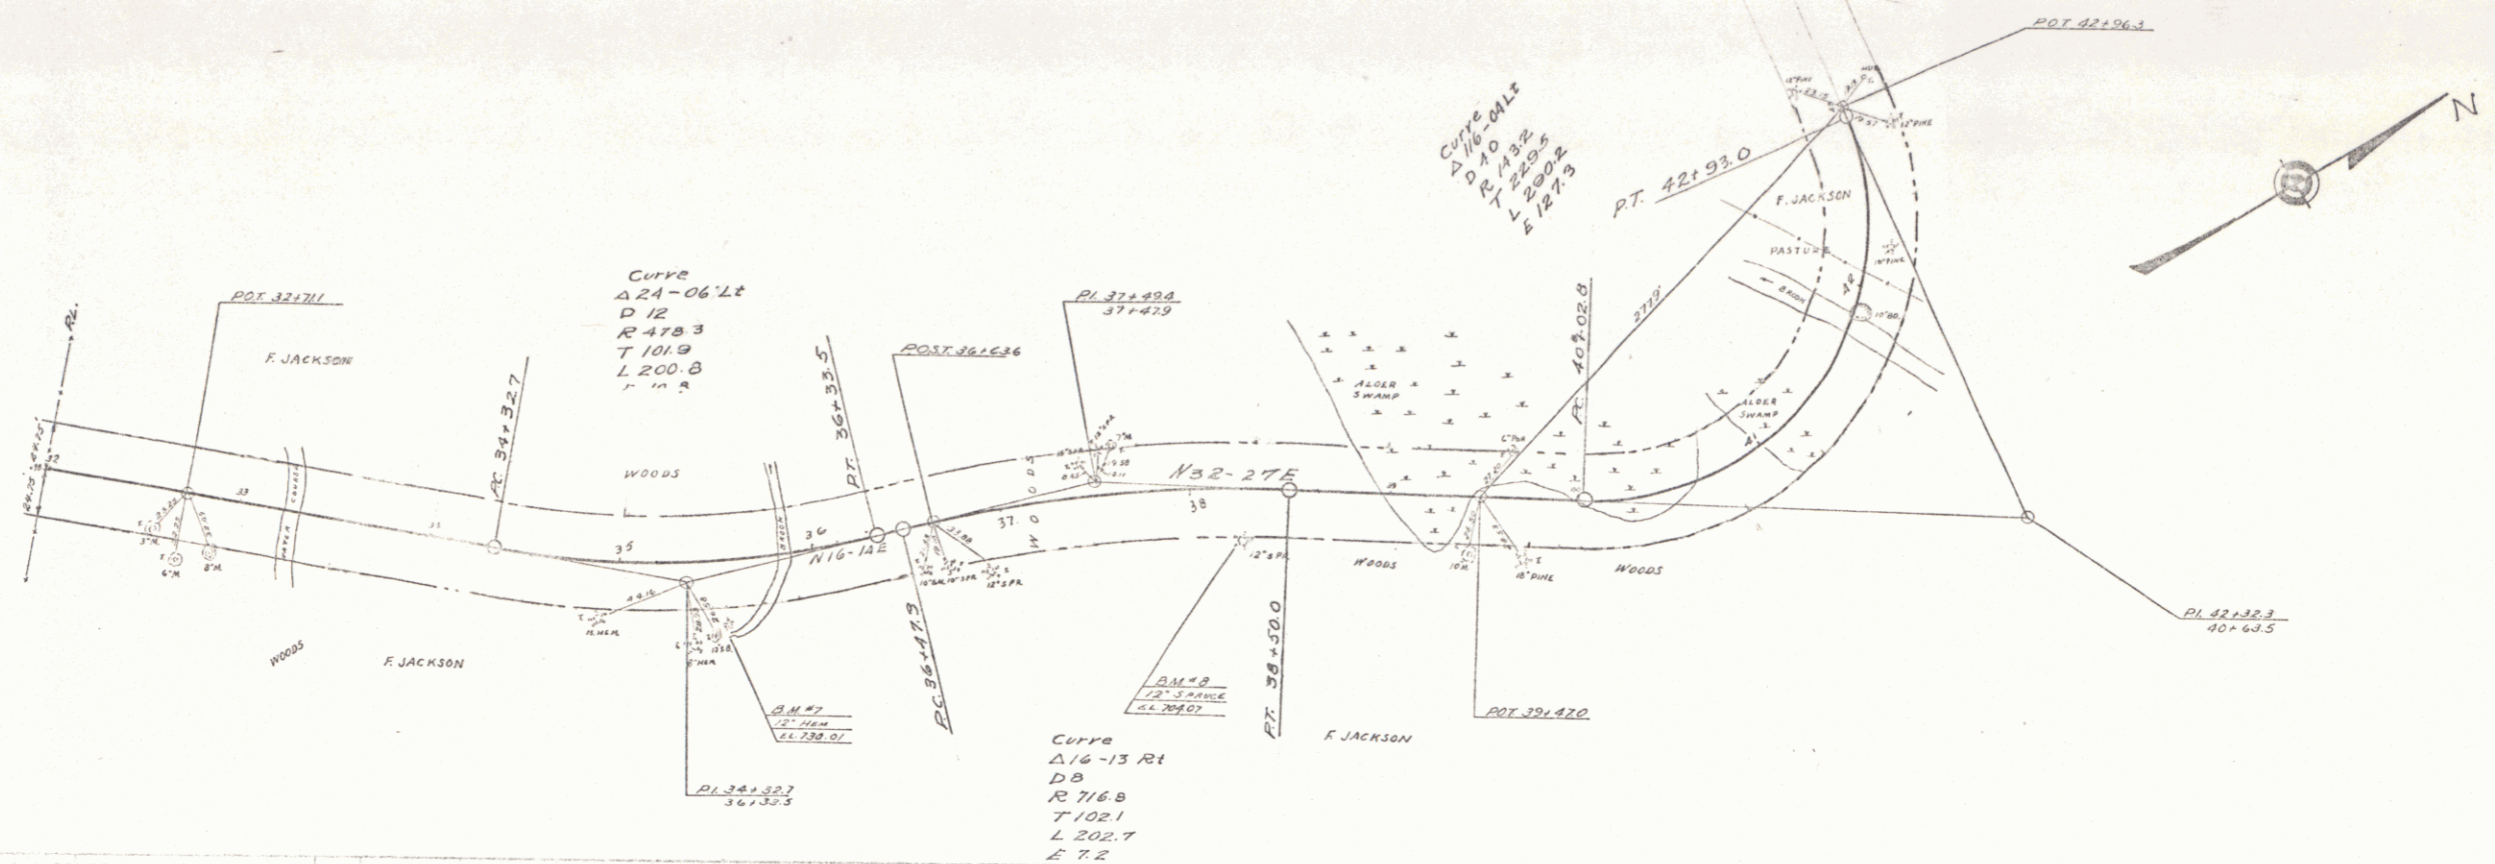

B.M. # 7 SPINE IN SHED OF BUSHWOOD 33+75 STA 32+35 ALY 230.01
 B.M. # 8 SPINE IN SHED OF 12' SPRUCE 21+12 STA 38+26 ALY 204.07